



DEVELOPMENT OF DZANANI PARK PHASE 2 (INSTALLATION OF OUTDOOR GYM, PLAYING EQUIPMENT AND SWIMMING POOL)

TENDER NUMBER: 01/2022

CIDB GRADING: 4 CE OR HIGHER

Name of Bidder:			
Contact Person:			
Telephone Number:			
Email Address:			
Bid Amount (VAT Incl.):			
Prepared For:	Prepared By:		
 <p> Makhado Local Municipality's Civic Centre 83 Krogh Street Louis Trichardt 0920 Tel: 015 519 3000 </p>	 <p> Voningela Consulting and Projects Pty Ltd P O Box 1020 Giyani 0826 Tel: 083 328 2060 </p>		
  <p> EXPANDED PUBLIC WORKS PROGRAMME Creating opportunities towards human fulfilment </p>			

CONTENTS

THE TENDER

PART T1: TENDERING PROCEDURES

T1.1	Tender Notice and Invitation to Tender (White pages)	T.3
T1.2	Tender Data (Pink pages).....	T.5

PART T2: RETURNABLE DOCUMENTS

T2.1	List of Returnable Schedules (Yellow pages).....	T.20
T2.2	Other Documents required for Tender Evaluation (Yellow pages).....	T.64
T2.3	Returnable Schedules that will be Incorporated into the Contract (Yellow pages).....	T.102

THE CONTRACT

PART C1: AGREEMENT AND CONTRACT DATA

C1.1	Form of Offer and Acceptance (White pages).....	C.3
C1.2	Performance Guarantee (White pages).....	C.6
C1.3	Contract Data (White pages).....	C.10
C1.4	Performance Guarantee for Materials and Equipment Not Yet Built into the works (White pages).....	C.12
C1.5	Retention Money Guarantee (White pages).....	C.13
C1.6	AGREEMENT IN TERMS OF THE OCCUPATIONAL HEALTH AND SAFETY ACT 85 of 1993 AND APPOINTMENT AS MINE MANAGER IN TERMS OF SECTION 3(1)(a) OF MINE HEALTH AND SAFETY ACT 29 of 1996.....	C.14

PART C2: PRICING DATA

C2.1	Pricing Instructions (Yellow pages).....	C.28
C2.2	Bills of Quantities (Yellow pages).....	C.33

PART C3: SCOPE OF WORK

C3.1	Description of Works (Blue pages).....	C.88
C3.2	Engineering (Blue pages).....	C.96
C3.3	Procurement (Blue pages).....	C.96
C3.4	Construction (Blue pages).....	C.97
C3.5	Management (Blue pages).....	C.189

PART C4: SITE INFORMATION

C4.1	Site Information (Green pages).....	C.191
C4.2	Locality Plan (Green pages).....	C.193

PART C5: ANNEXURES

C5.1:	Proforma Documents (White Pages).....	C.195
C5.2:	Municipality Health and Safety Specification (White Pages).....	C.208
C5.3 :	Contract Drawings (White Pages).....	C.209

THE TENDER

PART T1: TENDERING PROCEDURES

PART T2: RETURNABLE DOCUMENTS

PART T1: TENDERING PROCEDURES

T1.1	TENDER NOTICE AND INVITATION TO TENDER	T.3
T1.2	TENDER DATA.....	T.5

DZANANI PARK PHASE 2 (INSTALLATION OF OUTDOOR GYM, PLAYING EQUIPMENT AND SWIMMING POOL)**T1.1TENDER NOTICE AND INVITATION TO TENDER****APPOINTMENT OF CONTRACTOR FOR THE DEVELOPMENT OF DZANANI PARK PHASE 2 (INSTALLATION OF OUTDOOR GYM , PLAYING EQUIPMENT AND SWIMMING POOL)**

All suitable service providers are hereby invited to bid for the below mentioned projects. Bidders are requested to bid as per specification attached to the bid documents that will be obtainable from **27 January 2022 at non-refundable amount of R600.00 per document** at the Procurement Office No. B043 Ground Floor, 83 Krogh Street, Civic Center, Makhado or can be downloaded from e-tender portal for free <https://etenders.treasury.gov.za/content/advertised-tender>.

MAKHADO LOCAL MUNICIPALITY
Tel: (015) 519 3000 Fax: (015) 516 1195 • 83 Krogh Street, Louis Trichardt • Private Bag X2596 Makhado 0920

TENDER NOTICE

All suitable service providers are hereby invited to bid for the below mentioned projects. Bidders are requested to bid as per specification attached to the bid documents that will be obtainable from **27 January 2022 at non-refundable amount of R600.00 per document** at the Procurement Office No. B043 Ground Floor, 83 Krogh Street, Civic Center, Makhado or can be downloaded from e-tender portal for free <https://etenders.treasury.gov.za/content/advertised-tender> or from <https://etenders.treasury.gov.za/content/advertised-tender>.

BID NO	DESCRIPTION	SPECIAL REQUIREMENT	TECHNICAL ENQUIRIES	REFERENCE AND NOTICE NO.	CLOSING DATE AND TIME
01 of 2022	Development of Dzananani Park Phase 2 (Installation of Outdoor Gym, Playing equipment and swimming pool)	CIDB Grading 04 CE or higher	Acting Director Technical Services: Mr. MG Rodeshuku or Mrs. L. Thabane at Tel: 015 519 3000	File No: 05/21857 Notice No. 01/0002	11 February 2022 at 12:00pm
02 of 2022	Renovation of Makhado Regional Office	CIDB Grading 0050 or higher	Acting Director Technical Services: Mr. MG Rodeshuku or Mrs. L. Thabane at Tel: 015 519 3000	File No: 05/21858 Notice No. 08/2022	11 February 2022 at 12:00pm
03 of 2022	Construction of fence at Makhado Police Station	CIDB Grading 0050 or higher	Acting Director Technical Services: Mr. MG Rodeshuku or Mrs. L. Thabane at Tel: 015 519 3000	File No: 05/21859 Notice No. 03/2022	11 February 2022 at 12:00pm
04 of 2022	Construction of fence at Makhado School	CIDB Grading 0050 or higher	Acting Director Technical Services: Mr. MG Rodeshuku or Mrs. L. Thabane at Tel: 015 519 3000	File No: 05/21860 Notice No. 04/2022	11 February 2022 at 12:00pm
05 of 2022	Municipal Cemetery Road (Paving)	CIDB Grading 04 CE or higher	Acting Director Technical Services: Mr. MG Rodeshuku or Mrs. L. Thabane at Tel: 015 519 3000	File No: 05/21861 Notice No. 05/2022	18 February 2022 at 12:00pm
06 of 2022	Renovation of Stores in Makhado District Office	CIDB Grading 04 CE or higher	Acting Director Technical Services: Mr. MG Rodeshuku or Mrs. L. Thabane at Tel: 015 519 3000	File No: 05/21862 Notice No. 06/2022	18 February 2022 at 12:00pm
07 of 2022	Appointment of a service provider to conduct a tender analysis for items sold and for Makhado Municipality for the period of three (3) years	<ul style="list-style-type: none"> Be a member with IPSC Certificate (attach certified copy) Be a member with SAICA (attach certified copy) Attach three year audited financial statement (only those that are requested by the line) 	Managerial/Technical: Mr. A. Koppa at Tel: 015 519 3000	File No: 05/21863 Notice No. 07/2022	24 February 2022 at 12:00pm
08 of 2022	Deliveries and delivery costs package for the period of twelve (12) months		Acting Chief Financial Officer: Mr. MG Rodeshuku or Mrs. L. Thabane at Tel: 015 519 3000	File No: 05/21864 Notice No. 08/2022	24 February 2022 at 12:00pm

NB: NO COMPULSORY BRIEFING MEETING FOR THE ABOVE MENTIONED BIDS

Completed bid documents signed by a duly authorized person, sealed in an envelope clearly marked "As mentioned above" must reach the undersigned by depositing it into the tender box at the top of the main entrance to the Civic Centre by and later than "As mentioned above" when all tenders received will be opened in public in the Council Chamber, Ground Floor, Civic Centre, No. 83 Krogh Street, Makhado.

The Municipality is not bound to accept the lowest or any bid and reserves the right to accept any part of a bid. Bids must remain valid for a period of thirty (30) days after closing date of submission thereof. Submitted tenders will be returned by 30/20 preference points with full details.

Bids which are late, incomplete, or submitted in person or by telephone or facsimile or electronically by e-mail, or not having the required documents attached for evaluation or not complying with the tender specifications will not be evaluated and will be disregarded.

* Valid Tax compliance status (as issued by SARS)
 * A copy of company registration documents e.g. CR
 * Current certificate of company name (if not book-let), not older than three (3) months
 * Attach proof of payment for tax compliance not older than three (3) months, or formal lease agreement for rental premises or other from the traditional authority in place of non-rural areas (attach for proof of ability and details of the company)
 * Copy of current supplier database report

NB:

- Service provider must submit their certified BBBEE verification certificate from verification agency accredited by South African National Accreditation system (SANAS) or equivalent.
- All Service Provider doing business with Makhado Municipality are required to register on the CSO (Central Supplier Database).
- A copy of a certified copy will not be accepted.

All documents/queries should be directed to Mrs. L. Thabane at Tel: (015) 519 3044/3000

Civic Centre
83 Krogh Street
MAKHADO

MR. KH. NEMANE
ACTING MUNICIPAL MANAGER

NB: NO COMPULSORY BRIEFING FOR THE ABOVEMENTIONED BID.

DZANANI PARK PHASE 2 (INSTALLATION OF OUTDOOR GYM, PLAYING EQUIPMENT AND SWIMMING POOL)

Completed bid documents signed by a duly authorized person, sealed in an envelope clearly marked "As mentioned above" must reach the undersigned by depositing it into the tender box at the foyer of the main entrance to the Civic Centre by not later than **12:00 on 11 February 2022** when all tenders received will be opened in public in the Council Chamber, Ground Floor, Civic Centre, No.83 Krogh Street, Makhado.

The Municipality is not bound to accept the lowest or any bid and reserves the right to accept any part of a bid. Bids must remain valid for a period of ninety (90) days after closing date of submission thereof. Submitted tenders will be evaluated on **80/20** score points and with functionality.

Bids which are late, incomplete, unsigned or submitted in pencil or by telegraph or facsimile or electronically by e-mail, or not having the following documents attached for evaluation or not complying with the tender specifications, will not be evaluated and will be disqualified:

- A valid Tax compliance status pin issued by SARS
- A copy of company registration certificate/CK.
- Certified copy/copies of company owner(s) ID book(s), not older than three (03) months.
- Attach proof of payment for municipal rates not owing for more than three (03) months or formal lease agreement for rental premises or letter from the traditional authority in case of non-rateable areas.(Attach for both entity and directors of the company)
- Copy of central supplier database report

NB:

- **Service provider must submit their certified BBBEE verification certificate from verification agency accredited by South African National Accreditation System (SANAS) or affidavit.**
- **All Service Provider doing business with Makhado Municipality are required to register on the CSD (Central Supplier Data Base)**
- **A copy of a certified copy will not be accepted.**

All technical enquiries can be directed to Acting Director Technical Services Mr. MG Raleshuku or Ms. LA Thulareat (015) 519 3000, during office hours while procurement enquiries should be directed to Ms P Mudau or Mr M Ramabula at (015) 519 3044/3024

Civic Centre

83 Krogh Street

LOUIS TRICHARDT

MUNICIPAL MANAGER

DZANANI PARK PHASE 2 (INSTALLATION OF OUTDOOR GYM, PLAYING EQUIPMENT AND SWIMMING POOL)

T1.2 TENDER DATA

The conditions of tender are the Standard Conditions of Tender as contained in Annex F of the CIDB Standard for Uniformity in Construction Procurement (SFU) of May 2010, as published in Government Gazette No 33239, Board Notice 86 of 2010 of 28 May 2010. Those Standard Conditions of Tender remained the same as those published in the previous edition of the SFU as published in Government Gazette No 31823, Board Notice 12 of 2009 of 30 January 2009 - See www.cidb.org.za.

Each Tenderer shall obtain its own copy of the Standard Conditions of Tender.

The Standard Conditions of Tender make several references to the Tender Data for details that apply specifically to this tender. In the interpretation of any ambiguity or inconsistency between the Tender Data and the Standard Conditions of Tender, the Tender Data shall have precedence.

Each item of data given below is cross-referenced to the clause in the Standard Conditions of Tender to which it mainly applies.

Clause Number	Tender Data
2. <u>EMPLOYER</u> Cl. F1.1	<p>The "Employer" is "MAKHADO LOCAL MUNICIPALITY"</p> <p>The Employer's domicilium citandi et executandi (permanent physical business address) is: Makhado Municipality, Civic Centre, 83 Krogh Street, Makhado.</p> <p>The Employer's address for communication relating to this project is: Private Bag x 2596, Louis Trichardt, 0920.</p>
3. <u>TENDER DOCUMENTS</u> Cl. F.1.2	<p>"The following documents form part of this tender:</p> <p>VOLUME 1</p> <p>THE TENDER</p> <p>Part T1: Tendering procedures:</p> <p>T1.1 Tender notice and invitation to tender</p> <p>T1.2 Tender Data</p> <p>Part T2: Returnable documents</p> <p>T2.1 Returnable Schedules required for Tender Evaluation</p> <p>T2.2 Other Documents required for Tender Evaluation</p> <p>T2.3 Returnable Schedules that will be incorporated into the Contract</p> <p>THE CONTRACT</p> <p>Part C1: Agreements and contract data</p>

DZANANI PARK PHASE 2 (INSTALLATION OF OUTDOOR GYM, PLAYING EQUIPMENT AND SWIMMING POOL

Clause Number	Tender Data
	<p>C1.1 Form of Offer and Acceptance</p> <p>C1.2 Performance Guarantee</p> <p>C1.3 Contract Data</p> <p>C1.4 Performance Guarantee for Material and Equipment not yet Built into the Works</p> <p>C1.5 Retention Money Guarantee</p> <p>C1.6 Agreement in Terms of the Occupational Health and Safety Act 85 of 1993</p> <p>C1.7 Abstracts of the mine health and safety Act No 29 of 1996 and Amendment act No.72 of 1997</p> <p>C1.8 Agreement with Adjudicator</p> <p>Part C2: Pricing data</p> <p>C2.1 Pricing instructions</p> <p>C2.2 Bills of quantities</p> <p>C2.3 Calculation of Tender Sum</p> <p>Part C3: Scope of work</p> <p>C3.1 Description of Works</p> <p>C3.2 Engineering</p> <p>C3.3 Procurement</p> <p>C3.4 Construction</p> <p>C3.5 Management</p> <p>Part C4: Site information</p> <p>C4.1 Site Information</p> <p>C4.2 Locality Plan</p> <p>Part C5: Annexures</p> <p>C5.1 : Proforma Documents</p> <p>C5.2 : Baseline Risk Assessment</p> <p>C5.3 : Contract Drawings List</p> <p>VOLUME 2</p> <ul style="list-style-type: none"> Tender Drawings
<p>4. EMPLOYER'S AGENT</p> <p>Cl. F.1.4</p>	<p>The Employer's agents are:</p> <p>a) Principal Agent</p> <p>Voningela Consulting and Projects</p> <p><u>Address:</u></p>

DZANANI PARK PHASE 2 (INSTALLATION OF OUTDOOR GYM, PLAYING EQUIPMENT AND SWIMMING POOL

Clause Number	Tender Data
	<p>531 Section E, Giyani, 0826 P.O. Box 1020, Giyani, 0826 Tel: 083 328 2060 E-mail: ysono@voningelaconsulting.co.za</p>
5. <u>TENDERER'S OBLIGATIONS</u>	
5.1. <u>Eligibility</u> Cl. F.2.1	<p>A tender offer may only be submitted if the Tenderer satisfies the criteria stated in the Tender Data and if the Tenderer, or any of his principals, is not under any restriction to do business with the Employer.</p> <p>Only those tenderers who are registered with the CIDB, or can provide proof of having applied for registration, in a contractor grading designation equal to or higher than a contractor grading designation determined in accordance with the sum tendered for a 4CEor higher class of construction work, or by a contractor who is registered as a potentially emerging enterprise in terms of these Regulations at a contractor grading designation, one level higher than the contractor's registered grading designation, provided that the client</p> <p>(a) is satisfied that such a contractor has the potential to develop and qualify to be registered in that higher grade; and</p> <p>(b) ensures that financial, management or other support is provided to that contractor to enable the contractor to successfully execute that contract</p> <p>are eligible to submit tenders.</p> <p>Joint ventures are eligible to submit tenders provided that:</p> <ol style="list-style-type: none"> every member of the joint venture is registered with the CIDB or can provide proof of having registered; the lead partner has a contractor grading designation in the 4class of construction work; and the combined contractor grading designation calculated in accordance with the Construction Industry Development Regulations is equal to or higher than a contractor grading designation determined in accordance with the sum tendered for a 4class of construction work are eligible to submit tenders.
5.2. <u>Site Visit and Clarification Meeting</u>	<p>The arrangements for a compulsory pre-tender meeting are:</p> <p>NO COMPULSORY BRIEFING MEETING</p> <p>Site coordinates are given below:</p>

DZANANI PARK PHASE 2 (INSTALLATION OF OUTDOOR GYM, PLAYING EQUIPMENT AND SWIMMING POOL

Clause Number	Tender Data
<p>Cl. F.2.7</p>	<p>The GPS coordinates for the proposed area:</p> <p>22° 53'50.0"S</p> <p>30°02'00.2"E</p> <p>For tenderers wishing to visit the site.</p>
<p>5.3. <u>Insurance</u></p> <p>Cl. F.2.9</p>	<p>No insurance cover will be provided by the Employer.</p>
<p>5.4. <u>Alternative Tender Offers</u></p> <p>Cl. F. 2.12</p>	<p>Unless anything to the contrary has been determined in the Contract Data, a Tenderer may, together with his tender for the original designs contained in the contract documents, submit alternative designs and tender offers for consideration. All designs, calculations, drawings and Operation and Maintenance manuals shall be fully endorsed by a third-party registered engineer, accomplished in such specific field of practice and the cost thereof shall be borne solely by the Contractor. Such alternative designs and offers shall be subject to the following conditions and requirements:</p> <p>5.4.1. <u>Tenders</u></p> <p>An alternative offer or design will be considered only if the tender for the original items has been fully priced and completed. The alternative tender offer is to be submitted in the same envelope as the main tender offer, together with a schedule that compares the requirements of the tender documents with the alternative requirements the Tenderer proposes. No alternative tender will be considered unless a tender free from qualifications is also submitted.</p> <p>Unless the alternative offer stipulates to the contrary, it shall be assumed that the period for completion of the Works shall be the same as for the original design.</p> <p>Designs, calculations, drawings and a modified schedule of quantities (as determined hereafter) in respect of each alternative offer or design shall accompany the alternative tender offer and shall be endorsed fully by a third-party registered engineer, accomplished in such specific field of practice.</p> <p>5.4.2. <u>Preliminary calculations</u></p> <p>Preliminary calculations for an alternative design shall be submitted with the tender. Such calculations shall give adequate details so as to enable an assessment to be made of the general efficacy of the design and of its principal elements, also of the degree to which the design prescriptions and codes of the Employer are being complied with. The calculations shall be clear and in a logical sequence and shall clearly reflect all the design</p>

DZANANI PARK PHASE 2 (INSTALLATION OF OUTDOOR GYM, PLAYING EQUIPMENT AND SWIMMING POOL

Clause Number	Tender Data
	<p>assumptions.</p> <p>5.4.3. <u>Preliminary drawings</u></p> <p>Preliminary drawings of the alternative designs shall also be submitted with the tender. These drawings shall comprise adequate layout plans, elevations and sections and shall clearly illustrate the general efficacy of the design and its principal elements.</p> <p>5.4.4. <u>Quantities</u></p> <p>Each alternative offer shall be accompanied by a modified priced schedule of quantities compiled in accordance with the specifications, in so far as it is applicable, which clearly shows the manner in which the price for the alternative offer has been determined and the items in the original schedule of quantities which fall away or are being changed. In addition to the schedule of quantities, a set of calculations shall be supplied to show how the quantities have been determined. All assumptions in regard to factors which will determine quantities shall be clearly and conspicuously marked by underlining or colouring and shall indicate whether or not the assumptions have been based on information furnished in the Contract Data (with the necessary references).</p> <p>5.4.5. <u>Further details</u></p> <p>Should the Employer's Agent find that the calculations and drawings submitted for alternative designs are not complete enough for proper adjudication of the alternative designs, the Employer reserves to itself the right to call on the Tenderer to submit such further calculations and drawings as may be required. If such further details are not submitted within ten days of having been requested, the alternative designs will not be given further consideration.</p> <p>5.4.6. <u>Preliminary adjudication of alternative designs</u></p> <p>The Employer's Agent will undertake a preliminary scrutiny of any alternative designs for compliance with the specified requirements of the Employer. Should he find any mistakes or unsatisfactory aspects, he may afford the Bidder the opportunity to rectify them within a period to be determined by the Employer's Agent. However, it is emphasized that the preliminary scrutiny of the design and tender by the Employer's Agent, by its very nature, cannot be comprehensive, and no guarantee can be given in this regard that all the mistakes made by the Bidder will in fact be detected. Any correction of such mistakes shall be made with the tender price of the bidder being retained, and, wherever necessary, the priced schedule of quantities for the</p>

DZANANI PARK PHASE 2 (INSTALLATION OF OUTDOOR GYM, PLAYING EQUIPMENT AND SWIMMING POOL

Clause Number	Tender Data
	<p>alternative design shall be adjusted accordingly.</p> <p>5.4.7. <u>Acceptance of alternative design</u></p> <p>The Bidder shall note that the acceptance of a tender which includes alternative designs shall mean that the alternative designs have been approved in principle only. If the final calculations, drawings and details do not comply with the specified requirements, such alternative designs may be rejected, unless they are suitably amended by the Bidder so as to be acceptable to the Employer.</p> <p>5.4.8. <u>Final drawings and calculations and the priced schedule of quantities</u></p> <p>Where a tender with an alternative design has been accepted, the Contractor shall, not less than two months before he intends starting with the construction of such design, submit to the Employer's Agent a complete set of working drawings, detailed calculations and a complete schedule of quantities, for approval. The schedule of quantities shall be based on the preliminary schedule of quantities, but with the necessary adjustments in quantities and prices and with the tendered price for the alternative design being retained.</p> <p>Within three weeks of having received the above, the Employer's Agent will indicate which drawings, calculations, quantities, prices and other particulars are acceptable to him and which not, with reasons furnished. The Contractor shall then submit to the Employer's Agent in good time any modified drawings and other particulars for approval, for which he will require two weeks. Any delay arising from the fact that the amended particulars do not meet the requirements shall be the responsibility of the Contractor.</p> <p>No work which will be affected by an alternative design may be commenced, unless the drawings, schedule of quantities and prices for such alternative design have been approved. Should the Contractor fail to modify any drawings, calculations, quantities, prices or any other particulars to the satisfaction of the Employer's Agent, the alternative design will be rejected and the original design shall be constructed for the same amount as has been tendered for the alternative design.</p> <p>5.4.9. <u>Responsibility for alternative design</u></p> <p>The approval of a design by the Employer's Agent shall not in any way relieve the Bidder of his responsibility to produce a design which conforms in all respects to all the specified requirements and which will be suitable for the purpose envisaged.</p>

DZANANI PARK PHASE 2 (INSTALLATION OF OUTDOOR GYM, PLAYING EQUIPMENT AND SWIMMING POOL)

Clause Number	Tender Data
	<p>Should it appear later during construction or during the maintenance period that the design does not conform to the specified requirements, the Contractor only, shall be liable for any damage arising there from and he shall, at his own expense, do all the necessary work to ensure that the Works conforms to all the specified requirements.</p> <p>5.4.10. <u>Indemnity</u></p> <p>Once the alternative design has been approved, the Contractor shall indemnify and hold harmless the Employer, its agents and assigns, against all claims howsoever arising out of the said design whether in contract or delict.</p>
<p>5.1. <u>Submitting a Tender Offer</u> <u>Cl. F2.13</u></p>	<p>5.5.1. <u>Whole of the Works</u> (Cl. F.2.13.1)</p> <p>Tenderers shall offer to provide for the whole of the Works identified.</p> <p>5.5.2. <u>Original tender documents</u> (Cl. F2.13.3)</p> <p>The original tender document, issued to the Bidder, shall be submitted in its entirety. No copies are required.</p> <p>5.5.3. <u>Marking of Tender Submissions</u> (Cl. F2.13.5)</p> <p>The complete tender documents shall be enclosed and sealed in a single envelope, marked:</p> <p>“BID NO.: 01 OF 2022 DZANANI PARK PHASE 2 (INSTALLATION OF OUTDOOR GYM PLAYING EQUIPMENT AND SWIMMING POOL)</p> <p>The Employer’s address for delivery of tender offers to be shown on each tender submission package is the Tender Box located at:</p> <p style="text-align: center;">The Foyer of Civic Centre, 83 Krogh Street, Louis Trichardt.</p> <p>5.5.4 <u>Two envelope system</u> (Cl. F.2.13.6)</p> <p>A two-envelope procedure will not be followed.</p> <p>5.5.5. <u>Closing time</u> (Cl. F.2.15)</p> <p>The closing time for submission of tender offers is: 12H00</p>

DZANANI PARK PHASE 2 (INSTALLATION OF OUTDOOR GYM, PLAYING EQUIPMENT AND SWIMMING POOL)

Clause Number	Tender Data
	<p>Telegraphic, telephonic, telex, facsimile, e-mail, electronic and late tender offers will not be accepted.</p> <p>5.5.6. <u>Tender offer validity</u> (Cl. F.2.16)</p> <p>The tender offer validity period is 90 days after tender closing date.</p> <p>5.5.7. <u>Clarification of tender offer after submission</u> (Cl. F.2.17)</p> <p>Delete the last part of the second sentence, commencing with the word “and”. Furthermore, delete the last two sentences of Cl. F2.17.</p> <p>Add the following sentence: “The rates stated by the Bidder shall be binding”.</p> <p>5.5.8. <u>Provide other Material</u> (Cl. F.2.18.1)</p> <p>Upon request by the Employer, the Bidder shall promptly supply any other material that has a bearing on the tender offer, the bidder’s commercial position (including, where applicable, notarized joint venture agreements), preferencing arrangements, or samples of materials, considered necessary by the Employer for the purpose of a full and fair assessment. Should the Bidder not provide the information or material called for, by the time for submission stated in the Employer’s request, the Employer will regard the tender offer as being non-responsive.</p> <p>5.5.9. <u>Certificates</u> (Cl. F.2.23)</p> <p>The following certificates are to be provided with this tender:</p> <ul style="list-style-type: none">a) Provide a valid Central Supplier Database (CSD) number.b) Compensation Fund registration certificatec) Certificate of Contractor Registration issued by the Construction Industry Development Board or a copy of the application Form for registration in terms of the Construction Industry Development Board Act (Form F006). <p>A minimum grading of 4CE or Higher is required.</p> <p><u>Important Note:</u></p> <p>Failure to provide the required particulars as per the above-listed certificates</p>

DZANANI PARK PHASE 2 (INSTALLATION OF OUTDOOR GYM, PLAYING EQUIPMENT AND SWIMMING POOL)

Clause Number	Tender Data
	implies a non-responsive tender and warrants rejection of the tender on account of non-compliance with the requirements of the Tender Data
6. <u>EMPLOYER'S UNDERTAKING</u>	
6.1. <u>Opening of Tender Submissions</u> <u>Cl. F3.4</u>	<p>The time and location for opening of the tender offers are: 12:00 on 27 January 2022</p> <p>Location: The Tender Box The Foyer of Civic Centre, 83 Krogh Street, Louis Trichardt.</p>
6.2. <u>Arithmetical Errors</u> Cl. F.3.9	<p>Delete Clause 3.9.1</p> <p>Insert the following new clause</p> <p>F.3.9.1 Check responsive bids for discrepancies between amounts in words and amounts in figures. Where there is a discrepancy between the amounts in figures and the amount in words, the amount in words shall govern.</p> <p>F3.9.2 Check the highest ranked bid or bidder with the highest number of bid evaluation points after the evaluation of bid offers in accordance with F.3.11 for:</p> <ul style="list-style-type: none"> a) the gross misplacement of the decimal point in any unit rate; b) omissions made in completing the pricing schedule or bills of quantities; or c) arithmetic errors in: <ul style="list-style-type: none"> i) line item totals resulting from the product of a unit rate and a quantity in bills of quantities or schedules of prices; or ii) the summation of the prices <p>F.3.9.3 Notify the bidder of all errors or omissions that are identified in the bid offer and either confirm the bid offer as bid or accept the corrected total of prices.</p> <p>F.3.9.4 Where the bidder elects to confirm the bid offer as bid, correct the errors as follows:</p> <ul style="list-style-type: none"> a) If bills of quantities or pricing schedules apply and there is an error in the line item total resulting from the product of the unit

DZANANI PARK PHASE 2 (INSTALLATION OF OUTDOOR GYM, PLAYING EQUIPMENT AND SWIMMING POOL

Clause Number	Tender Data
	<p>rate and the quantity, the line item total shall govern, and the rate shall be corrected. Where there is an obviously gross misplacement of the decimal point in the unit rate, the line item total as quoted shall govern, and the unit rate shall be corrected.</p> <p>b) Where there is an error in the total of the prices either as a result of other corrections required by this checking process or in the tenderer's addition of prices, the total shall govern and the tenderer will be asked to revised selected item prices (and their rates if bills of quantities apply) to achieve the tendered total of the prices.</p>
<p>7. <u>EVALUATION OF BIDS</u></p> <p>Cl. F.3.11</p>	<p>The procedure for evaluation of responsive Bid offers is Method 2, viz. the case of a financial offer and preferences.</p> <p>The Employer's Preferential Procurement Policy applicable to this Bid and based on the Preferential Procurement Policy Act, 2000 (Act No. 5 of 2000) is set out here following:</p> <p>7.1 Business Registration</p> <p>Prospective Bidders shall be registered:</p> <p>a) with the South African Revenue Services for all categories of taxes applicable to it.</p> <p>b) with the Compensation Commissioner</p> <p>c) with the Construction Industry Development Board. A minimum grading of 4CE or higher is required.</p> <p>7.2 Preference Point System</p> <p>Refer to form as Preference Points Claim form in Terms of the Preferential Procurement Regulations 2011 (MBD 6.1) in the Returnable Schedules.</p> <p>Contractors must also supply copies of a joint venture, CC's or any other agreements that clearly indicates ownership and % shareholding.</p> <p><u>If no SARS and Tax Clearance Certificates are attached the bid will be disqualified.</u></p>
<p>8. <u>ACCEPTANCE OF TENDER OFFER</u></p> <p>Cl. F3.13</p>	<p>Tender offers will only be accepted if:</p> <p>a) The bidder has in his or her possession an original valid Tax Clearance Certificate issued by the South Africa Revenue Services or in case wherein the Bidder provide the municipality with a printed tax clearance from e-filing, it is compulsory that the bidder provide municipality with tax compliance status pin for verification;</p>

DZANANI PARK PHASE 2 (INSTALLATION OF OUTDOOR GYM, PLAYING EQUIPMENT AND SWIMMING POOL

Clause Number	Tender Data
	<p>b) The bidder is registered with the Construction Industry Development Board in an appropriate contractor grading designation. A minimum grading of 4CE or Higher is required for the main contractor;</p> <p>c) The bidder has demonstrated previous experience with the type of work required under this contract having successfully completed projects of similar scope and size.</p> <p>d) The bidder or any of its principals is not listed on the Register of Tender Defaulters in terms of the Prevention and Combating of Corrupt Activities Act of 2004 as a person prohibited from doing business with the public sector; and</p> <p>e) The bidder has not abused the Employer's Supply Chain Management System.</p> <p>f) The bidder has not failed to perform on any previous contract.</p> <p>g) Has completed the Compulsory Enterprise Questionnaire and there are no conflicts of interest which may impact on the bidder's ability to perform the contract in the best interests of the employer or potentially compromise the tender process.</p>
<p>9. <u>PROVIDE COPIES OF THE CONTRACT DOCUMENT</u> Cl. F.3.18</p>	<p>The number of paper copies of the signed contract to be provided by the employer is one.</p>
<p>10. <u>Proof of Availability of Staff with LI Competencies</u></p>	<p>Only those tenderers who can demonstrate that they will have in their employ management and supervisory staff satisfying the requirement of the scope of work for labour-intensive competencies for supervisory and management staff during the validity of the contract are eligible to submit tenders</p>
<p>11. <u>Requirement for submission of names of LI staff</u></p>	<p>The tenderer must submit to the Employer, names of all management and supervisory staff that will be employed to supervise the labour-intensive portion of the works together with satisfactory evidence that such staff members satisfy eligibility requirements.</p>

EVALUATION CRITERIA

DZANANI PARK PHASE 2 (INSTALLATION OF OUTDOOR GYM, PLAYING EQUIPMENT AND SWIMMING POOL

The bids will be evaluated in two stages. The first stage will check whether the bidders have submitted all documents as requested on the advert. Although functionality does not form part of the final tender points scoring for award purpose, tenderer will be assessed for responsiveness and functionality first and if the tender is not responsive or meet the minimum functionality score, the tenderer will be eliminated and not considered further for second stage of evaluation.

The second stage of the evaluation will be based on Price (80) and preference points for B-BBEE status level of contribution (20).

Detailed points scoring for functionality are as follows:

COMPETENCE ACHIEVEMENT/FUNCTIONALITY SCHEDULE

TABLE A1: REPUTATION AND REFERENCES

TARGETED GOALS Name reference with contact details (Previous 3 yrs, Projects involving Road)		Max Points to be Scored	Points Claimed by Tenderer	Allocated Points
1	Project 1	10		
2	Project 2	10		
3	Project 3	10		
4	Project 4	10		
Sub-Total: Reputation and References		40		

NOTE: The tender should attach appointment letters and completion certificates as a proof for having completed such project. Points for each project will be allocated as follows:

4CE: 10 points
3CE: 8 points
2CE: 6 points

TABLE A2: FINANCIAL REFERENCES

TARGETED GOALS		Tendered Goal	Points Claimed by Tenderer	Allocated Points
1	Tenderer submitted banking details proof attached	2		
2	Bank rating of "C" or better	5		
3	Registered financial Institution's full details as guarantor in the amount of 10% as specified for surety purpose shall be submitted	3		
Sub-Total: Financial References		10		

TABLE A3: EXPERIENCE AND QUALIFICATION OF KEY STAFF

Table A3.1 Experience

TARGETED GOALS		Points Allocation	Points Claimed by Tenderer	Allocated Points
-----------------------	--	--------------------------	-----------------------------------	-------------------------

DZANANI PARK PHASE 2 (INSTALLATION OF OUTDOOR GYM, PLAYING EQUIPMENT AND SWIMMING POOL)

1	Contract Manager: 10 years in Road Projects	>10 yrs=5 6-9 yrs=3 3-5 yrs=2 1-2yrs=1		
2	Site Agent: 8 years in Road Projects	>8 yrs=5 5-7 yrs=3 3-4 yrs=2 1-2yrs=1		
3	Foreman 5 years in Road Projects	>5 yrs=3 4 yrs=1.5 3 yrs=1 1-2yrs=0.5		
4	Health and Safety Officer 5 years of experience as OHS in Civil Engineering Construction	>5 yrs=2 4 yrs=1 3 yrs=0.5 1-2yrs=0.25		
Sub-Total: Experience		15		

NOTE: Project organogram should be attached. Curriculum vitae with detailed experience and contact details should be attached to the tender document for verification by the consultants.

Table A3.2 Qualifications

TARGETED GOALS		Tendered Goal	Points Claimed by Tenderer	Allocated Points
1	Contract Manager: Civil Engineering or construction management	BSc = 5 B-Tech /PrCPM = 5 ND = 3 N6 = 2 Any Cert= 1		
2	Site Agent: Civil Engineering or construction management or project management (Must have at least NQF 5)	BSc/B-Tech = 5 ND = 4 NQF 5/7 = 3 N6 = 2 Any Cert= 1		
3	Foreman	ND = 3 NQF 7 =2 N6 = 2 N3= 1.5 NQF5= 1.5 NQF 4= 1 NQF 3= 0.5		
4	Health and Safety Officer 5 years of experience as OHS in Road projects	ND = 2 Cert = 0.5		
Sub-Total: Qualifications		15		

CV's and Certified Qualifications should be attached.

TABLE A4: PLANT AND EQUIPMENT

TARGETED GOALS		Tendered Goal	Points Claimed by Tenderer	Allocated Points
1.	Grader: No (1)	3		
2.	TLB: No (1)	3		
3.	Excavators: No (1)	4		

DZANANI PARK PHASE 2 (INSTALLATION OF OUTDOOR GYM, PLAYING EQUIPMENT AND SWIMMING POOL

4.	Water Cart: No (1) (10 000 litre)	2		
5.	10 m ³ Tipper Trucks: No (1)	5		
6.	Vibratory Roller 12 ton:No (1)	1		
7.	Pad Foot Roller 8 ton: No (1)	1		
8.	LDV: No (1)	1		
Sub-Total: Plant and Equipment		20		

Note: Tenderers should attach certified proof of ownership certificate for the plant mentioned above if they own such plant. In case of hired plant, tenderers will be required to attach a letter of undertaking by the hiring firm indicating that they will provide the tenderer with such plant should the tenderer becomes a successful bidder. The hiring company should also provide proof of ownership for such plants (For hiring, tenderers will only receive 50% of the full points for Plant and Equipment).

TABLE A5: SUMMARY

DESCRIPTION	Maximum Points to be Allocated	Points Claimed by Tenderer	Allocated Points
REPUTATION AND REFERENCE OF THE COMPANY: TABLE A1	40		
FINANCIAL REFERENCES: TABLE A2	10		
EXPERIENCE OF KEY STAFF: TABLE 3.1	15		
QUALIFICATION OF KEY STAFF: TABLE A3.2	15		
PLANT AND EQUIPMENT: TABLE A4	20		
TOTAL	100		

Minimum functionality requirements of seventy percent (70%) or 70 points required for further evaluation.

The 80/20-point scoring system will be used on second stage of evaluation.

PART T2: LIST OF RETURNABLE DOCUMENTS

The tenderer must complete the following returnable documents:

T2.1	LIST OF RETURNABLE SCHEDULES.....	T.20
T2.2	OTHER DOCUMENTS REQUIRED FOR TENDER EVALUATION.....	T.61
T2.3	RETURNABLE SCHEDULES THAT WILL BE INCORPORATED INTO THE CONTRACT.....	T.99

DEVELOPMENT OF DZANANI PARK PHASE 2 (INSTALLATION OF OUTDOOR GYM, PLAYING EQUIPMENT AND SWIMMING POOL)

T2.1 LIST OF RETURNABLE SCHEDULES

T2.1 A	INVITATION TO BID AND TERMS AND CONDITIONS FOR BIDDING-MBD 1	T.21
T2.1 B	DECLARATION OF GOOD STANDING REGARDING TAX-MBD2	T.23
T2.1 C	PRICING SCHEDULE – FIRM PRICES-MBD 3.1	T.27
T2.1 D	PRICING SCHEDULE – NON-FIRM PRICES- MBD 3.2	T.27
T2.1 E	DECLARATION OF INTEREST –MBD 4	T.31
T2.1 F	DECLARATION FOR PROCUREMENT ABOVE R10 MILLION (ALL APPLICABLE TAXES INCLUDED) - (MBD 5)	T.34
T2.1 G	PREFERENCE POINTS CLAIM FORM IN TERMS OF THE PREFERENTIAL PROCUREMENT REGULATIONS 2017 – MBD 6.1	T.36
T2.1 H	DECLARATION CERTIFICATE FOR LOCAL PRODUCTION AND CONTENT -MBD 6.2	T.42
T2.1 I	CONTRACT FORM - PURCHASE OF GOODS/WORKS-MBD 7.1	T.46
T2.1 J	CONTRACT FORM – RENDERING OF SERVICES – MBD 7.2	T.48
T2.1 K	CONTRACT FORM – SALE OF GOODS/WORKS – MBD 7.3	T.50
T2.1 L	DECLARATION OF BIDDER'S PAST SUPPLY CHAIN MANAGEMENT PRACTICES- MBD 8	T.52
T2.1 M	CERTIFICATE OF INDEPENDENT BID DETERMINATION – MBD 9	T.54
T2.1 N	CURRICULUM VITAE OF CONTRACT MANAGER AND QUALIFICATIONS	T.57
T2.1 O	CURRICULUM VITAE OF SITE AGENT AND QUALIFICATIONS	T.58
T2.1 P	CURRICULUM VITAE OF FOREMAN AND QUALIFICATIONS	T.59
T2.1 Q	CURRICULUM VITAE OF SAFETY OFFICER AND QUALIFICATIONS	T.60

DEVELOPMENT OF DZANANI PARK PHASE 2 (INSTALLATION OF OUTDOOR GYM, PLAYING EQUIPMENT AND SWIMMING POOL)

T2.1 A INVITATION TO BID AND TERMS AND CONDITIONS FOR BIDDING-MBD 1

PART A: INVITATION TO BID

YOU ARE HEREBY INVITED TO BID FOR REQUIREMENTS OF THE MAKHADO LOCAL MUNICIPALITY					
BID NUMBER:	01/2022	CLOSING DATE:	11 February 2021	CLOSING TIME:	12:00HRS
DESCRIPTION	DEVELOPMENT OF DZANANI PARK PHASE 2 (INSTALLATION OF OUTDOOR GYM, PLAYING EQUIPMENT AND SWIMMING POOL)				
BID RESPONSE DOCUMENTS MAY BE DEPOSITED IN THE BID BOX SITUATED AT (STREET ADDRESS)					
MAKHADO MUNICIPALITY OFFICES					
THE FOYER OF CIVIC CENTRE, 83 KROGH STREET					
LOUIS TRICHARDT					
0950					
BIDDING PROCEDURE ENQUIRIES MAY BE DIRECTED TO			TECHNICAL ENQUIRIES MAY BE DIRECTED TO:		
CONTACT PERSON	Ms P Mudau		CONTACT PERSON	Mr T. Ramutsindela	
TELEPHONE NUMBER	+27(0)15 519 3000		TELEPHONE NUMBER	+27 (0)15 291 3208	
FACSIMILE NUMBER	+27(0)15 519 1195		FACSIMILE NUMBER	+27 (0) 86 654 4725	
E-MAIL ADDRESS	mudaup@makhado.gov.za		E-MAIL ADDRESS	info@samtak.co.za	
SUPPLIER INFORMATION					
NAME OF BIDDER					
POSTAL ADDRESS					
STREET ADDRESS					
TELEPHONE NUMBER	CODE		NUMBER		
CELLPHONE NUMBER					
FACSIMILE NUMBER	CODE		NUMBER		
E-MAIL ADDRESS					

DEVELOPMENT OF DZANANI PARK PHASE 2 (INSTALLATION OF OUTDOOR GYM, PLAYING EQUIPMENT AND SWIMMING POOL)

VAT REGISTRATION NUMBER					
SUPPLIER COMPLIANCE STATUS	TAX COMPLIANCE SYSTEM PIN:		OR	CENTRAL SUPPLIER DATABASE No:	MAAA
B-BBEE STATUS LEVEL VERIFICATION CERTIFICATE	TICK APPLICABLE BOX] <input type="checkbox"/> Yes <input type="checkbox"/> No		B-BBEE STATUS LEVEL SWORN AFFIDAVIT		[TICK APPLICABLE BOX] <input type="checkbox"/> Yes <input type="checkbox"/> No
[A B-BBEE STATUS LEVEL VERIFICATION CERTIFICATE/ SWORN AFFIDAVIT (FOR EMES & QSEs) MUST BE SUBMITTED IN ORDER TO QUALIFY FOR PREFERENCE POINTS FOR B-BBEE]					
(a) ARE YOU THE ACCREDITED REPRESENTATIVE IN SOUTH AFRICA FOR THE GOODS /SERVICES /WORKS OFFERED?	<input type="checkbox"/> Yes <input type="checkbox"/> No [IF YES ENCLOSE PROOF]		(b) ARE YOU A FOREIGN BASED SUPPLIER FOR THE GOODS /SERVICES /WORKS OFFERED?		<input type="checkbox"/> Yes <input type="checkbox"/> No [IF YES, ANSWER PART B:3]
QUESTIONNAIRE TO BIDDING FOREIGN SUPPLIERS					
IS THE ENTITY A RESIDENT OF THE REPUBLIC OF SOUTH AFRICA (RSA) <input type="checkbox"/> YES <input type="checkbox"/> NO					
DOES THE ENTITY HAVE A BRANCH IN THE RSA? <input type="checkbox"/> YES <input type="checkbox"/> NO					
DOES THE ENTITY HAVE A PERMANENT ESTABLISHMENT IN THE RSA? <input type="checkbox"/> YES <input type="checkbox"/> NO					
DOES THE ENTITY HAVE ANY SOURCE OF INCOME IN THE RSA <input type="checkbox"/> YES <input type="checkbox"/> NO					
IS THE ENTITY LIABLE IN THE RSA FOR ANY FORM OF TAXATI <input type="checkbox"/> YES <input type="checkbox"/> NO					
IF THE ANSWER IS "NO" TO ALL OF THE ABOVE, THEN IT IS NOT A REQUIREMENT TO REGISTER FOR A TAX COMPLIANCE STATUS SYSTEM PIN CODE FROM THE SOUTH AFRICAN REVENUE SERVICE (SARS) AND IF NOT REGISTER AS PER 2.3 BELOW.					

PART B: TERMS AND CONDITIONS FOR BIDDING

1. BID SUBMISSION:
1.1. BIDS MUST BE DELIVERED BY THE STIPULATED TIME TO THE CORRECT ADDRESS. LATE BIDS WILL NOT BE ACCEPTED FOR CONSIDERATION.
1.2. ALL BIDS MUST BE SUBMITTED ON THE OFFICIAL FORMS PROVIDED (NOT TO BE RE-TYPED) OR ONLINE
1.3. THIS BID IS SUBJECT TO THE PREFERENTIAL PROCUREMENT POLICY FRAMEWORK ACT 2000 AND THE PREFERENTIAL PROCUREMENT REGULATIONS, 2017, THE GENERAL CONDITIONS OF CONTRACT (GCC) AND, IF APPLICABLE, ANY OTHER LEGISLATION OR SPECIAL CONDITIONS OF CONTRACT.
1.4. THE SUCCESSFUL BIDDER WILL BE REQUIRED TO FILL IN AND SIGN A WRITTEN CONTRACT FORM (SBD7).

DEVELOPMENT OF DZANANI PARK PHASE 2 (INSTALLATION OF OUTDOOR GYM, PLAYING EQUIPMENT AND SWIMMING POOL)

2. TAX COMPLIANCE REQUIREMENTS

- 2.1 BIDDERS MUST ENSURE COMPLIANCE WITH THEIR TAX OBLIGATIONS.
- 2.2 BIDDERS ARE REQUIRED TO SUBMIT THEIR UNIQUE PERSONAL IDENTIFICATION NUMBER (PIN) ISSUED BY SARS TO ENABLE THE ORGAN OF STATE TO VIEW THE TAXPAYER'S PROFILE AND TAX STATUS.
- 2.3 APPLICATION FOR TAX COMPLIANCE STATUS (TCS) OR PIN MAY ALSO BE MADE VIA E-FILING. THROUGH THE SARS WEBSITE, WWW.SARS.GOV.ZA.
- 2.4 BIDDERS MAY ALSO SUBMIT A PRINTED TCS TOGETHER WITH THE BID.
- 2.5 IN BIDS WHERE CONSORTIA/JOINT VENTURES/SUB-CONTRACTORS ARE INVOLVED; EACH PARTY MUST SUBMIT A SEPARATE TCS/PIN/CSD NUMBER.
- 2.6 WHERE NO TCS IS AVAILABLE BUT THE BIDDER IS REGISTERED ON THE CENTRAL SUPPLIER DATABASE (CSD), A CSD NUMBER MUST BE PROVIDED.
- 2.7 NO BIDS WILL BE CONSIDERED FROM PERSONS IN THE SERVICE OF THE STATE, COMPANIES WITH DIRECTORS WHO ARE PERSONS IN THE SERVICE OF THE STATE, OR CLOSE CORPORATIONS WITH MEMBERS PERSONS IN THE SERVICE OF THE STATE.

NB: FAILURE TO PROVIDE ANY OF THE ABOVE PARTICULARS MAY RENDER THE BID INVALID.

SIGNATURE OF BIDDER:

CAPACITY UNDER WHICH THIS BID IS SIGNED:

(Proof of authority must be submitted, e.g. Company Resolution)

DATE:

DEVELOPMENT OF DZANANI PARK PHASE 2 (INSTALLATION OF OUTDOOR GYM, PLAYING EQUIPMENT AND SWIMMING POOL)**T2.1 B DECLARATION OF GOOD STANDING REGARDING TAX-MBD2**

It is a condition of bid that the taxes of the successful bidder must be in order, or that satisfactory arrangements have been made with South African Revenue Service (SARS) to meet the bidder's tax obligations.

1. In order to meet this requirement bidders are required to apply for a Tax Clearance Certificate by using SARS form TCC 001 "Application for a Tax Clearance Certificate", and submit it to any SARS branch office nationally. The Tax Clearance Certificate Requirements are also applicable to foreign bidders / individuals who wish to submit bids.
2. SARS will then furnish the bidder with a Tax Clearance Certificate that will be valid for a period of 1 (one) year from the date of approval.
3. **The original Tax Clearance Certificate must be submitted together with the bid.** Failure to submit the **original and valid** Tax Clearance Certificate will result in the invalidation/disqualification of the bid. Certified copies of the Tax Clearance Certificate will not be acceptable.
4. In bids where Consortia / Joint Ventures / Sub-contractors are involved; each party must submit a separate Tax Clearance Certificate.
5. Copies of the TCC 001 "Application for a Tax Clearance Certificate" form are available from any SARS branch office nationally or on the website www.sars.gov.za.
6. Applications for the Tax Clearance Certificates may also be made via eFiling. In order to use this provision, taxpayers will need to register with SARS as eFilers through the website www.efiling.co.za

DEVELOPMENT OF DZANANI PARK PHASE 2 (INSTALLATION OF OUTDOOR GYM, PLAYING EQUIPMENT AND SWIMMING POOL)



TAX CLEARANCE

TCC 001

Application for a Tax Clearance Certificate

Purpose

Select the applicable option

Tenders ☐

Good standing ☐

If "Good standing", please state the purpose of this application

Particulars of applicant

Name/Legal name
(Initials & Surname
or registered name)

Trading name
(if applicable)

ID/Passport no

Company/Close Corp.
registered no

Income Tax ref no

PAYE ref no

7

VAT registration no

4

SDL ref no

L

Customs code

UIF ref no

U

Telephone no

Fax

no

E-mail address

Physical address

Postal address

Particulars of representative (Public Officer/Trustee/Partner)

Surname

First names

ID/Passport no

Income Tax ref no

Telephone no

Fax

no

E-mail address

Physical address

DEVELOPMENT OF DZANANI PARK PHASE 2 (INSTALLATION OF OUTDOOR GYM, PLAYING EQUIPMENT AND SWIMMING POOL)

Particulars of tender (if applicable)

Tender number

Estimated Tender amount R

Expected duration of the tender year(s)

Particulars of the 3 largest contracts previously awarded

Date started	Date finalised	Principal	Contact person	Telephone number	Amount
<input type="text"/>	<input type="text"/>	<input type="text"/>	<input type="text"/>	<input type="text"/>	<input type="text"/>
<input type="text"/>	<input type="text"/>	<input type="text"/>	<input type="text"/>	<input type="text"/>	<input type="text"/>
<input type="text"/>	<input type="text"/>	<input type="text"/>	<input type="text"/>	<input type="text"/>	<input type="text"/>

Audit

Are you currently aware of any Audit investigation against you/the company? YES NO

If "YES" provide details

Appointment of representative/agent (Power of Attorney)

I the undersigned confirm that I require a Tax Clearance Certificate in respect of Tenders or Goodstanding.

I hereby authorise and instruct to apply to and receive from SARS the applicable Tax Clearance Certificate on my/our behalf.

Signature of representative/agent

Date

Name of representative/agent

Declaration

I declare that the information furnished in this application as well as any supporting documents is true and correct in every respect.

Signature of applicant/Public Officer

Date

Name of applicant/Public Officer

Notes:

- It is a serious offence to make a false declaration.
- Section 75 of the Income Tax Act, 1961, states: Any person who
 - fails or neglects to furnish, file or submit any return or document as and when required by or under this Act; or
 - without just cause shown by him, refuses or neglects to-
 - furnish, produce or make available any information, documents or things;
 - reply to or answer truly and fully, any questions put to him ...
 As and when required in terms of this Act ... shall be guilty of an offence ...
- SARS will, under no circumstances, issue a Tax Clearance Certificate unless this form is completed in full.
- Your Tax Clearance Certificate will only be issued on presentation of your South African Identity Document or Passport (Foreigners only) as applicable.

DEVELOPMENT OF DZANANI PARK PHASE 2 (INSTALLATION OF OUTDOOR GYM, PLAYING EQUIPMENT AND SWIMMING POOL)

**T2.1 C PRICING SCHEDULE – FIRM PRICES-MBD 3.1
(PURCHASES)**

NOTE: ONLY FIRM PRICES WILL BE ACCEPTED. NON-FIRM PRICES (INCLUDING PRICES SUBJECT TO RATES OF EXCHANGE VARIATIONS) WILL NOT BE CONSIDERED

IN CASES WHERE DIFFERENT DELIVERY POINTS INFLUENCE THE PRICING, A SEPARATE PRICING SCHEDULE MUST BE SUBMITTED FOR EACH DELIVERY POINT

Name of Bidder	Bid Number
Closing Time	Closing Date

OFFER TO BE VALID FOR DAYS FROM THE CLOSING DATE OF BID.

ITEM NO. (average)	QUANTITY	DESCRIPTION	BID PRICE IN RSA CURRENCY **(ALL APPLICABLE TAXES INCLUDED)
-	Required by:	
-	At:	
-	Brand and Model	
-	Country of Origin	
-	Does the offer comply with the specification(s)?		*YES/NO
-	If not to specification, indicate deviation(s)	
-	Period required for delivery	*Delivery: Firm/Not firm
-	Delivery basis	

Note: All delivery costs must be included in the bid price, for delivery at the prescribed destination.

** "all applicable taxes" includes value- added tax, pay as you earn, income tax, unemployment insurance fund contributions and skills development levies.

*Delete if not applicable

DEVELOPMENT OF DZANANI PARK PHASE 2 (INSTALLATION OF OUTDOOR GYM, PLAYING EQUIPMENT AND SWIMMING POOL)

**T2.1 D PRICING SCHEDULE – NON-FIRM PRICES- MBD 3.2
(PURCHASES)**

NOTE: PRICE ADJUSTMENTS WILL BE ALLOWED AT THE PERIODS AND TIMES SPECIFIED IN THE BIDDING DOCUMENTS.

IN CASES WHERE DIFFERENT DELIVERY POINTS INFLUENCE THE PRICING, A SEPARATE PRICING SCHEDULE MUST BE SUBMITTED FOR EACH DELIVERY POINT

Name of Tenderer	Tender No.
Closing Time	Closing Date

OFFER TO BE VALID FOR DAYS FROM THE CLOSING DATE OF TENDER.

ITEM NO.	QUANTITY	DESCRIPTION	BID PRICE IN RSA CURRENCY **(ALL APPLICABLE TAXES INCLUDED)
- Required by:		
- At:		
- Brand and model		
- County of origin		
- Does the offer comply with the specification(s)?			*YES/NO
- If not to specification, indicate deviation(s)		
- Period required for delivery		
- Delivery			*Firm/Not Firm

** "all applicable taxes" includes value- added tax, pay as you earn, income tax, unemployment insurance fund contributions and skills development levies.

*Delete if not applicable

DEVELOPMENT OF DZANANI PARK PHASE 2 (INSTALLATION OF OUTDOOR GYM, PLAYING EQUIPMENT AND SWIMMING POOL)

MBD 3.2

PRICE ADJUSTMENTS

A NON-FIRM PRICES SUBJECT TO ESCALATION

1. IN CASES OF PERIOD CONTRACTS, NON FIRM PRICES WILL BE ADJUSTED (LOADED) WITH THE ASSESSED CONTRACT PRICE ADJUSTMENTS IMPLICIT IN NON FIRM PRICES WHEN CALCULATING THE COMPARATIVE PRICES
2. IN THIS CATEGORY PRICE ESCALATIONS WILL ONLY BE CONSIDERED IN TERMS OF THE FOLLOWING FORMULA:

$$P_a = (1 - V) P_t \left(D_1 \frac{R_{1t}}{R_{1o}} + D_2 \frac{R_{2t}}{R_{2o}} + D_3 \frac{R_{3t}}{R_{3o}} + D_4 \frac{R_{4t}}{R_{4o}} \right) + V P_t$$

Where:

- P_a = The new escalated price to be calculated.
 $(1-V) P_t$ = 85% of the original bid price. **Note that P_t must always be the original bid price and not an escalated price.**
 $D_1, D_2..$ = Each factor of the bid price eg. labour, transport, clothing, footwear, etc.
 The total of the various factors $D_1, D_2...$ etc. must add up to 100%.
 $R_{1t}, R_{2t}.....$ = Index figure obtained from new index (depends on the number of factors used).
 R_{1o}, R_{2o} = Index figure at time of bidding.
 $V P_t$ = 15% of the original bid price. This portion of the bid price remains firm i.e. it is not subject to any price escalations.

3. The following index/indices must be used to calculate your bid price:

Index "x" = 0.10.	Dated.....	Index Labour "a" = 0.15	Dated.....
Index Plant "b" = 0.2	Dated.....	Index Material "c" = 0.55	Dated.....
Index Fuel "e" = 0.1	Dated.....		

4. FURNISH A BREAKDOWN OF YOUR PRICE IN TERMS OF ABOVE-MENTIONED FORMULA. THE TOTAL OF THE VARIOUS FACTORS MUST ADD UP TO 100%.

FACTOR (D1, D2 etc. eg. Labour, transport etc.)	PERCENTAGE OF BID PRICE
Labour	
Plant	
Material	
Fuel	

DEVELOPMENT OF DZANANI PARK PHASE 2 (INSTALLATION OF OUTDOOR GYM, PLAYING EQUIPMENT AND SWIMMING POOL)

MBD 3.2

B PRICES SUBJECT TO RATE OF EXCHANGE VARIATIONS

1. Please furnish full particulars of your financial institution, state the currencies used in the conversion of the prices of the items to South African currency, which portion of the price is subject to rate of exchange variations and the amounts remitted abroad.

PARTICULARS OF FINANCIAL INSTITUTION	ITEM NO.	PRICE	CURRENCY	RATE	PORTION OF PRICE SUBJECT TO ROE	AMOUNT IN FOREIGN CURRENCY REMITTED ABROAD
				ZAR =		
				ZAR =		
				ZAR =		
				ZAR =		
				ZAR =		
				ZAR =		

2. Adjustments for rate of exchange variations during the contract period will be calculated by using the average monthly exchange rates as issued by your commercial bank for the periods indicated hereunder: (Proof from bank required)

AVERAGE MONTHLY EXCHANGE RATES FOR THE PERIOD:	DATE DOCUMENTATION MUST BE SUBMITTED TO THIS OFFICE	DATE FROM WHICH NEW CALCULATED PRICES WILL BECOME EFFECTIVE	DATE UNTIL WHICH NEW CALCULATED PRICE WILL BE EFFECTIVE

DEVELOPMENT OF DZANANI PARK PHASE 2 (INSTALLATION OF OUTDOOR GYM, PLAYING EQUIPMENT AND SWIMMING POOL)

T2.1 E DECLARATION OF INTEREST –MBD 4

1. No bid will be accepted from persons in the service of the state*.
2. Any person, having a kinship with persons in the service of the state, including a blood relationship, may make an offer or offers in terms of this invitation to bid. In view of possible allegations of favouritism, should the resulting bid, or part thereof, be awarded to persons connected with or related to persons in service of the state, it is required that the bidder or their authorised representative declare their position in relation to the evaluating/adjudicating authority and/or take an oath declaring his/her interest.

3 In order to give effect to the above, the following questionnaire must be completed and submitted with the bid.

3.1 Full Name:

3.2 Identity Number:

3.3 Company Registration Number:

3.4 Tax Reference Number:

3.5 VAT Registration Number:

3.6 Are you presently in the service of the state* **YES / NO**

3.6.1 If so, furnish particulars.

.....

3.7 Have you been in the service of the state for the past twelve months? **YES / NO**

3.7.1 If so, furnish particulars.

***** * MSCM Regulations: "in the service of the state" means to be –

- (a) a member of –
 - (i) any municipal council;
 - (ii) any provincial legislature; or
 - (iii) the national Assembly or the national Council of provinces;
- (b) a member of the board of directors of any municipal entity;
- (c) an official of any municipality or municipal entity;
- (d) an employee of any national or provincial department, national or provincial public entity or constitutional institution within the meaning of the Public Finance Management Act, 1999 (Act No.1 of 1999);
- (e) a member of the accounting authority of any national or provincial public entity; or
- (f) an employee of Parliament or a
- (g) provincial legislature.

DEVELOPMENT OF DZANANI PARK PHASE 2 (INSTALLATION OF OUTDOOR GYM, PLAYING EQUIPMENT AND SWIMMING POOL)

.....

.....

- 3.8 Do you, have any relationship (family, friend, other) with persons in the service of the state and who may be involved with the evaluation and or adjudication of this bid?

YES / NO

- 3.8.1 If so, furnish particulars.

.....

.....

- 3.9 Are you, aware of any relationship (family, friend, other) between a bidder and any persons in the service of the state who may be involved with the evaluation and or adjudication of this bid?

YES / NO

- 3.9.1 If so, furnish particulars

.....

.....

- 3.10 Are any of the company's directors, managers, principal shareholders or stakeholders in service of the state?

YES / NO

- 3.10.1 If so, furnish particulars.

.....

.....

- 3.11 Are any spouse, child or parent of the company's directors, managers, principal shareholders or stakeholders in service of the state?

YES / NO

- 3.11.1 If so, furnish particulars.

.....

.....

DEVELOPMENT OF DZANANI PARK PHASE 2 (INSTALLATION OF OUTDOOR GYM, PLAYING EQUIPMENT AND SWIMMING POOL)

4. Full details of directors/ trustees/ members/ shareholders.

Full Name	Identity Number	State Employee Number

.....

Signature

.....

Date

.....

Capacity

.....

Name of Bidder

DEVELOPMENT OF DZANANI PARK PHASE 2 (INSTALLATION OF OUTDOOR GYM, PLAYING EQUIPMENT AND SWIMMING POOL)

ANNEXURE C

CERTIFICATE FOR MUNICIPAL SERVICES AND PAYMENTS

TO: MUNICIPAL MANAGER, MAKHADO LOCAL MUNICIPALITY

FROM: _____ (Name of Bidder)

FURTHER DETAILS OF BIDDER(S); DIRECTORS/SHAREHOLDERS/PARTNERS, ETC.

Directors/shareholders/Partner	Physical address of the Business	Municipal Account No.	Physical residential address of the Director/Shareholder/Partner	Municipal Account No.

NB: Please attach certified copy (ies) of ID document(s)

Signatory

Date

Witnesses

1. _____

Full Names

Signature

Date

2. _____

Full Names

Signature

Date

DEVELOPMENT OF DZANANI PARK PHASE 2 (INSTALLATION OF OUTDOOR GYM, PLAYING EQUIPMENT AND SWIMMING POOL)

ANNEXURE D**AUTHORISATION FOR DEDUCTION OF OUTSTANDING AMOUNTS OWED TO COUNCIL**

TO: MUNICIPAL MANAGER, MAKHADO LOCAL MUNICIPALITY

FROM: _____ (Name of the Bidder or Consortium)

I, _____ the undersigned, hereby authorize the Makhado

Local Municipality to deduct the full amount outstanding by the business organization/Director/Shareholder/Partner, etc. from any payment due by us/me.

Signed at _____ Date _____ Month _____ 20____

Print Name: _____

Signature: _____

Thus done and signed for and on behalf of the bidder/Contractor

Signatory_____
Date**Witnesses**

2. _____	_____	_____
Full Names	Signature	Date

1. _____	_____	_____
Full Names	Signature	Date

DEVELOPMENT OF DZANANI PARK PHASE 2 (INSTALLATION OF OUTDOOR GYM, PLAYING EQUIPMENT AND SWIMMING POOL)

CERTIFICATION

I, THE UNDERSIGNED (NAME)

CERTIFY THAT THE INFORMATION FURNISHED ON THIS DECLARATION FORM IS CORRECT.

I ACCEPT THAT THE STATE MAY ACT AGAINST ME SHOULD THIS DECLARATION PROVE TO BE FALSE.

.....
Signature

.....
Date

.....
Position

.....
Name of Bidder

DEVELOPMENT OF DZANANI PARK PHASE 2 (INSTALLATION OF OUTDOOR GYM, PLAYING EQUIPMENT AND SWIMMING POOL)

T2.1 F DECLARATION FOR PROCUREMENT ABOVE R10 MILLION (ALL APPLICABLE TAXES INCLUDED) - (MBD 5)

For all procurement expected to exceed R10 million (all applicable taxes included), bidders must complete the following questionnaire:

1. Are you by law required to prepare annual financial statements for auditing? ***YES / NO**

- 1.1 If yes, submit audited annual financial statements for the past three years or since the date of establishment if established during the past three years.

.....

.....

2. Do you have any outstanding undisputed commitments for municipal services towards any municipality for more than three months or any other service provider in respect of which payment is overdue for more than 30 days? ***YES / NO**

- 2.1 If no, this serves to certify that the bidder has no undisputed commitments for municipal services towards any municipality for more than three months or other service provider in respect of which payment is overdue for more than 30 days.

- 2.2 If yes, provide particulars.

.....

.....

.....

3. Has any contract been awarded to you by an organ of state during the past five years, including particulars of any material non-compliance or dispute concerning the execution of such contract? ***YES / NO**

- 3.1 If yes, furnish particulars

.....

.....

.....

4. Will any portion of goods or services be sourced from outside the Republic, and, if so, what portion and whether any portion of payment from the municipality / municipal entity is expected to be transferred out of the Republic? ***YES / NO**

DEVELOPMENT OF DZANANI PARK PHASE 2 (INSTALLATION OF OUTDOOR GYM, PLAYING EQUIPMENT AND SWIMMING POOL)

4.1.If yes, furnish particulars

.....

.....

CERTIFICATION

I, THE UNDERSIGNED (NAME)

CERTIFY THAT THE INFORMATION FURNISHED ON THIS DECLARATION FORM IS CORRECT.

I ACCEPT THAT THE STATE MAY ACT AGAINST ME SHOULD THIS DECLARATION PROVE TO BE FALSE.

Signature

Date

Position

Name of Bidder

DEVELOPMENT OF DZANANI PARK PHASE 2 (INSTALLATION OF OUTDOOR GYM, PLAYING EQUIPMENT AND SWIMMING POOL)

T2.1 G PREFERENCE POINTS CLAIM FORM IN TERMS OF THE PREFERENTIAL PROCUREMENT REGULATIONS 2017 – MBD 6.1

This preference form must form part of all bids invited. It contains general information and serves as a claim form for preference points for Broad-Based Black Economic Empowerment (B-BBEE) Status Level of Contribution

NB: BEFORE COMPLETING THIS FORM, BIDDERS MUST STUDY THE GENERAL CONDITIONS, DEFINITIONS AND DIRECTIVES APPLICABLE IN RESPECT OF B-BBEE, AS PRESCRIBED IN THE PREFERENTIAL PROCUREMENT REGULATIONS, 2017.

1. GENERAL CONDITIONS

- 1.1 The following preference point systems are applicable to all bids:
- the 80/20 system for requirements with a Rand value of up to R50 000 000 (all applicable taxes included); and
 - the 90/10 system for requirements with a Rand value above R50 000 000 (all applicable taxes included).
- 1.2 The value of this bid is estimated to not exceed R50 000 000 (all applicable taxes included) and therefore the 80/20 preference point system shall be applicable; or
- 1.3 Points for this bid shall be awarded for:
- (a) Price; and
 - (b) B-BBEE Status Level of Contributor.
- 1.4 The maximum points for this bid are allocated as follows:

	POINTS
PRICE	80
B-BBEE STATUS LEVEL OF CONTRIBUTOR	20
Total points for Price and B-BBEE must not exceed	100

- 1.5 Failure on the part of a bidder to fill in and/or to sign this form and submit a B-BBEE Verification Certificate from a Verification Agency accredited by the South African Accreditation System (SANAS) or a Registered Auditor approved by the Independent Regulatory Board of Auditors (IRBA) or an Accounting Officer as contemplated in the Close Corporation Act (CCA) together with the bid, will be interpreted to mean that preference points for B-BBEE status level of contribution are not claimed.
- 1.6 The purchaser reserves the right to require of a bidder, either before a bid is adjudicated or at any time subsequently, to substantiate any claim in regard to preferences, in any manner required by the purchaser.

DEVELOPMENT OF DZANANI PARK PHASE 2 (INSTALLATION OF OUTDOOR GYM, PLAYING EQUIPMENT AND SWIMMING POOL)

2. DEFINITIONS

- (a) **“B-BBEE”** means broad-based black economic empowerment as defined in section 1 of the Broad-Based Black Economic Empowerment Act;
- (b) **“B-BBEE status level of contributor”** means the B-BBEE status of an entity in terms of a code of good practice on black economic empowerment, issued in terms of section 9(1) of the Broad-Based Black Economic Empowerment Act;
- (c) **“bid”** means a written offer in a prescribed or stipulated form in response to an invitation by an organ of state for the provision of goods or services, through price quotations, advertised competitive bidding processes or proposals;
- (d) **“Broad-Based Black Economic Empowerment Act”** means the Broad-Based Black Economic Empowerment Act, 2003 (Act No. 53 of 2003);
- (e) **“EME”** means an Exempted Micro Enterprise in terms of a code of good practice on black economic empowerment issued in terms of section 9 (1) of the Broad-Based Black Economic Empowerment Act;
- (f) **“functionality”** means the ability of a tenderer to provide goods or services in accordance with specifications as set out in the tender documents.
- (g) **“prices”** includes all applicable taxes less all unconditional discounts;
- (h) **“proof of B-BBEE status level of contributor”** means:
 - 1) B-BBEE Status level certificate issued by an authorized body or person;
 - 2) A sworn affidavit as prescribed by the B-BBEE Codes of Good Practice;
 - 3) Any other requirement prescribed in terms of the B-BBEE Act;
- (i) **“QSE”** means a qualifying small business enterprise in terms of a code of good practice on black economic empowerment issued in terms of section 9 (1) of the Broad-Based Black Economic Empowerment Act;
- (j) **“rand value”** means the total estimated value of a contract in Rand, calculated at the time of bid invitation, and includes all applicable taxes;

DEVELOPMENT OF DZANANI PARK PHASE 2 (INSTALLATION OF OUTDOOR GYM, PLAYING EQUIPMENT AND SWIMMING POOL)

3. POINTS AWARDED FOR PRICE
3.1 THE 80/20 OR 90/10 PREFERENCE POINT SYSTEMS

A maximum of 80 or 90 points is allocated for price on the following basis:

80/20

or

90/10

$$P_s = 80 \left(1 - \frac{P_t - P_{\min}}{P_{\min}} \right) \quad \text{or} \quad P_s = 90 \left(1 - \frac{P_t - P_{\min}}{P_{\min}} \right)$$

Where

P_s = Points scored for price of bid under consideration

P_t = Price of bid under consideration

P_{\min} = Price of lowest acceptable bid

4. POINTS AWARDED FOR B-BBEE STATUS LEVEL OF CONTRIBUTOR

- 4.1 In terms of Regulation 6 (2) and 7 (2) of the Preferential Procurement Regulations, preference points must be awarded to a bidder for attaining the B-BBEE status level of contribution in accordance with the table below:

B-BBEE Status Level of Contributor	Number of points (90/10 system)	Number of points (80/20 system)
1	10	20
2	9	18
3	6	14
4	5	12
5	4	8
6	3	6
7	2	4
8	1	2
Non-compliant contributor	0	0

5. BID DECLARATION

- 5.1 Bidders who claim points in respect of B-BBEE Status Level of Contribution must complete the following:

DEVELOPMENT OF DZANANI PARK PHASE 2 (INSTALLATION OF OUTDOOR GYM, PLAYING EQUIPMENT AND SWIMMING POOL)

6. B-BBEE STATUS LEVEL OF CONTRIBUTOR CLAIMED IN TERMS OF PARAGRAPHS 1.4 AND 4.1

- 6.1 B-BBEE Status Level of Contributor: =(maximum of 10 or 20 points)
(Points claimed in respect of paragraph 7.1 must be in accordance with the table reflected in paragraph 4.1 and must be substantiated by relevant proof of B-BBEE status level of contributor.

7. SUB-CONTRACTING

- 7.1 Will any portion of the contract be sub-contracted?

(*Tick applicable box*)

YES		NO	
-----	--	----	--

- 7.1.1 If yes, indicate:

- i) What percentage of the contract will be subcontracted.....%
- ii) The name of the sub-contractor
- iii) The B-BBEE status level of the sub-contractor.....
- iv) Whether the sub-contractor is an EME or QSE

(*Tick applicable box*)

YES		NO	
-----	--	----	--

- v) Specify, by ticking the appropriate box, if subcontracting with an enterprise in terms of Preferential Procurement Regulations, 2017:

Designated Group: An EME or QSE which is at last 51% owned by:	EME √	QSE √
Black people		
Black people who are youth		
Black people who are women		
Black people with disabilities		
Black people living in rural or underdeveloped areas or townships		
Cooperative owned by black people		
Black people who are military veterans		
OR		
Any EME		
Any QSE		

8. DECLARATION WITH REGARD TO COMPANY/FIRM

- 8.1 Name of company/firm:
- 8.2 VAT registration number:
- 8.3 Company registration number:

DEVELOPMENT OF DZANANI PARK PHASE 2 (INSTALLATION OF OUTDOOR GYM, PLAYING EQUIPMENT AND SWIMMING POOL)

8.4 TYPE OF COMPANY/ FIRM

- ☐ Partnership/Joint Venture / Consortium
- ☐ One-person business/sole propriety
- ☐ Close corporation
- ☐ Company
- ☐ (Pty) Limited

[TICK APPLICABLE BOX]

8.5 DESCRIBE PRINCIPAL BUSINESS ACTIVITIES

.....

.....

.....

.....

8.6 COMPANY CLASSIFICATION

- ☐ Manufacturer
- ☐ Supplier
- ☐ Professional service provider
- ☐ Other service providers, e.g. transporter, etc.

[TICK APPLICABLE BOX]

8.7 MUNICIPAL INFORMATION

Municipality where business is situated:

Registered Account Number:

Stand Number:

8.8 Total number of years the company/firm has been in business:.....

8.9 I/we, the undersigned, who is / are duly authorised to do so on behalf of the company/firm, certify that the points claimed, based on the B-BBE status level of contributor indicated in paragraphs 1.4 and 6.1 of the foregoing certificate, qualifies the company/ firm for the preference(s) shown and I / we acknowledge that:

- i) The information furnished is true and correct;
- ii) The preference points claimed are in accordance with the General Conditions as indicated in paragraph 1 of this form;
- iii) In the event of a contract being awarded as a result of points claimed as shown in paragraphs 1.4 and 6.1, the contractor may be required to furnish documentary proof to the satisfaction of the purchaser that the claims are correct;
- iv) If the B-BBEE status level of contributor has been claimed or obtained on a fraudulent basis or any of the conditions of contract have not been fulfilled, the purchaser may, in addition to any other remedy it may have –

DEVELOPMENT OF DZANANI PARK PHASE 2 (INSTALLATION OF OUTDOOR GYM, PLAYING EQUIPMENT AND SWIMMING POOL)

- (a) disqualify the person from the bidding process;
- (b) recover costs, losses or damages it has incurred or suffered as a result of that person's conduct;
- (c) cancel the contract and claim any damages which it has suffered as a result of having to make less favourable arrangements due to such cancellation;
- (d) recommend that the bidder or contractor, its shareholders and directors, or only the shareholders and directors who acted on a fraudulent basis, be restricted by the National Treasury from obtaining business from any organ of state for a period not exceeding 10 years, after the *audi alteram partem* (hear the other side) rule has been applied; and
- (e) forward the matter for criminal prosecution.

WITNESSES

1.

.....

SIGNATURE(S) OF BIDDER(S)

2.

DATE:

ADDRESS

.....

.....

DEVELOPMENT OF DZANANI PARK PHASE 2 (INSTALLATION OF OUTDOOR GYM, PLAYING EQUIPMENT AND SWIMMING POOL)

T2.1 H DECLARATION CERTIFICATE FOR LOCAL PRODUCTION AND CONTENT -MBD 6.2

This Standard Bidding Document (MBD) must form part of all bids invited. It contains general information and serves as a declaration form for local content (local production and local content are used interchangeably).

Before completing this declaration, bidders must study the General Conditions, Definitions, Directives applicable in respect of Local Content as prescribed in the Preferential Procurement Regulations, 2011 and the South African Bureau of Standards (SABS) approved technical specification number SATS 1286:201x.

1. General Conditions

- 1.1. Preferential Procurement Regulations, 2011 (Regulation 9. (1) and 9. (3) make provision for the promotion of local production and content.
- 1.2. Regulation 9.(1) prescribes that in the case of designated sectors, where in the award of bids local production and content is of critical importance, such bids must be advertised with the specific bidding condition that only locally produced goods, services or works or locally manufactured goods, with a stipulated minimum threshold for local production and content will be considered.
- 1.3. Regulation 9.(3) prescribes that where there is no designated sector, a specific bidding condition may be included, that only locally produced services, works or goods or locally manufactured goods with a stipulated minimum threshold for local production and content, will be considered.
- 1.4. Where necessary, for bids referred to in paragraphs 1.2 and 1.3 above, a two stage bidding process may be followed, where the first stage involves a minimum threshold for local production and content and the second stage price and B-BBEE.
- 1.5. A person awarded a contract in relation to a designated sector, may not sub-contract in such a manner that the local production and content of the overall value of the contract is reduced to below the stipulated minimum threshold.
- 1.6. The local content (LC) as a percentage of the bid price must be calculated in accordance with the SABS approved technical specification number SATS 1286: 201x as follows:

$$LC = 1 - \left(\frac{x}{y} \right) \times 100$$

Where

x imported content

y bid price excluding value added tax (VAT)

Prices referred to in the determination of x must be converted to Rand (ZAR) by using the exchange rate published by South African Reserve Bank (SARB) at 12:00 on the date, one week (7 calendar days) prior to the closing date of the bid as indicated in paragraph 4.1 below.

- 1.7. A bid will be disqualified if:

- the bidder fails to achieve the stipulated minimum threshold for local production and content indicated in paragraph 3 below; and.
- this declaration certificate is not submitted as part of the bid documentation.

DEVELOPMENT OF DZANANI PARK PHASE 2 (INSTALLATION OF OUTDOOR GYM, PLAYING EQUIPMENT AND SWIMMING POOL)

2. Definitions

- 2.1. **“bid”** includes advertised competitive bids, written price quotations or proposals;
- 2.2. **“bid price”** price offered by the bidder, excluding value added tax (VAT);
- 2.3. **“contract”** means the agreement that results from the acceptance of a bid by an organ of state;
- 2.4. **“designated sector”** means a sector, sub-sector or industry that has been designated by the Department of Trade and Industry in line with national development and industrial policies for local production, where only locally produced services, works or goods or locally manufactured goods meet the stipulated minimum threshold for local production and content;
- 2.5. **“duly sign”** means a Declaration Certificate for Local Content that has been signed by the Chief Financial Officer or other legally responsible person nominated in writing by the Chief Executive, or senior member / person with management responsibility(close corporation, partnership or individual).
- 2.6. **“imported content”** means that portion of the bid price represented by the cost of components, parts or materials which have been or are still to be imported (whether by the supplier or its subcontractors) and which costs are inclusive of the costs abroad, plus freight and other direct importation costs, such as landing costs, dock duties, import duty, sales duty or other similar tax or duty at the South African port of entry;
- 2.7. **“local content”** means that portion of the bid price which is not included in the imported content, provided that local manufacture does take place;
- 2.8. **“stipulated minimum threshold”** means that portion of local production and content as determined by the Department of Trade and Industry; and
- 2.9. **“sub-contract”** means the primary contractor’s assigning, leasing, making out work to, or employing another person to support such primary contractor in the execution of part of a project in terms of the contract.
3. **The stipulated minimum threshold(s) for local production and content for this bid is/are as follows:**

<u>Description of services, works or goods</u>	<u>Stipulated minimum threshold</u>
_____	_____ %
_____	_____ %
_____	_____ %

4. Does any portion of the services, works or goods offered have any imported content? YES / NO
- 4.1 If yes, the rate(s) of exchange to be used in this bid to calculate the local content as prescribed in paragraph 1.6 of the general conditions must be the rate(s) published by SARB for the specific currency at 12:00 on the date, one week (7 calendar days) prior to the closing date of the bid.

DEVELOPMENT OF DZANANI PARK PHASE 2 (INSTALLATION OF OUTDOOR GYM, PLAYING EQUIPMENT AND SWIMMING POOL)

The relevant rates of exchange information is accessible on www.reservebank.co.za.
Indicate the rate(s) of exchange against the appropriate currency in the table below:

Currency	Rates of exchange
US Dollar	
Pound Sterling	
Euro	
Yen	
Other	

NB: Bidders must submit proof of the SARB rate (s) of exchange used.

**LOCAL CONTENT DECLARATION BY CHIEF FINANCIAL OFFICER OR OTHER
LEGALLY RESPONSIBLE PERSON NOMINATED IN WRITING BY THE CHIEF
EXECUTIVE OR SENIOR MEMBER/PERSON WITH MANAGEMENT RESPONSIBILITY
(CLOSE CORPORATION, PARTNERSHIP OR INDIVIDUAL)**

IN RESPECT OF BID

No.

ISSUED BY: (Procurement Authority / Name of Institution):

.....
.

NB The obligation to complete, duly sign and submit this declaration cannot be transferred to an external authorized representative, auditor or any other third party acting on behalf of the bidder.

I, the undersigned (full names),
do hereby declare, in my capacity as of
..... (name of bidder entity),
the following:

(a) The facts contained herein are within my own personal knowledge.

(b) I have satisfied myself that the goods/services/works to be delivered in terms of the above specified bid comply with the minimum local content requirements as specified in the bid, and as measured in terms of SATS 1286.

(c) The local content has been calculated using the formula given in clause 3 of SATS 1286, the rates of exchange indicated in paragraph 4.1 above and the following figures:

Bid price, excluding VAT (y)	R
Imported content (x)	R
Stipulated minimum threshold for Local content (paragraph 3 above)	
Local content % , as calculated in terms of SATS 1286	

If the bid is for more than one product, a schedule of the local content by product shall be attached.

(d) I accept that the Procurement Authority / Institution has the right to request that the local content be verified in terms of the requirements of SATS 1286.

(e) I understand that the awarding of the bid is dependent on the accuracy of the information furnished in this application. I also understand that the submission of incorrect data, or data that

DEVELOPMENT OF DZANANI PARK PHASE 2 (INSTALLATION OF OUTDOOR GYM, PLAYING EQUIPMENT AND SWIMMING POOL)

are not verifiable as described in SATS 1286, may result in the Procurement Authority / Institution imposing any or all of the remedies as provided for in Regulation 13 of the Preferential Procurement Regulations, 2011 promulgated under the Policy Framework Act (PPPFA), 2000 (Act No. 5 of 2000).

SIGNATURE: _____**DATE:** _____**WITNESS No. 1** _____**DATE:** _____**WITNESS No. 2** _____**DATE:** _____

DEVELOPMENT OF DZANANI PARK PHASE 2 (INSTALLATION OF OUTDOOR GYM, PLAYING EQUIPMENT AND SWIMMING POOL)

T2.1 I CONTRACT FORM - PURCHASE OF GOODS/WORKS-MBD 7.1

THIS FORM MUST BE FILLED IN DUPLICATE BY BOTH THE SUCCESSFUL BIDDER (PART 1) AND THE PURCHASER (PART 2). BOTH FORMS MUST BE SIGNED IN THE ORIGINAL SO THAT THE SUCCESSFUL BIDDER AND THE PURCHASER WOULD BE IN POSSESSION OF ORIGINALLY SIGNED CONTRACTS FOR THEIR RESPECTIVE RECORDS.

PART 1 (TO BE FILLED IN BY THE BIDDER)

1. I hereby undertake to supply all or any of the goods and/or works described in the attached bidding documents to (name of institution)..... in accordance with the requirements and specifications stipulated in bid number..... at the price/s quoted. My offer/s remain binding upon me and open for acceptance by the purchaser during the validity period indicated and calculated from the closing time of bid.
2. The following documents shall be deemed to form and be read and construed as part of this agreement:
 - i) Bidding documents, viz
 - Invitation to bid;
 - Tax clearance certificate;
 - Pricing schedule(s);
 - Technical Specification(s);
 - Preference claims for Broad Based Black Economic Empowerment Status Level of Contribution in terms of the Preferential Procurement Regulations 2011;
 - Declaration of interest;
 - Declaration of bidder's past SCM practices;
 - Certificate of Independent Bid Determination;
 - Special Conditions of Contract;
 - ii) General Conditions of Contract; and
 - iii) Other (specify)
3. I confirm that I have satisfied myself as to the correctness and validity of my bid; that the price(s) and rate(s) quoted cover all the goods and/or works specified in the bidding documents; that the price(s) and rate(s) cover all my obligations and I accept that any mistakes regarding price(s) and rate(s) and calculations will be at my own risk.
4. I accept full responsibility for the proper execution and fulfilment of all obligations and conditions devolving on me under this agreement as the principal liable for the due fulfilment of this contract.
5. I declare that I have no participation in any collusive practices with any bidder or any other person regarding this or any other bid.
6. I confirm that I am duly authorised to sign this contract.

NAME (PRINT)

CAPACITY

SIGNATURE

NAME OF FIRM

DATE

WITNESSES

1.

2.

DATE:

.....

DEVELOPMENT OF DZANANI PARK PHASE 2 (INSTALLATION OF OUTDOOR GYM, PLAYING EQUIPMENT AND SWIMMING POOL)

MBD 7.1

CONTRACT FORM - PURCHASE OF GOODS/WORKS

PART 2 (TO BE FILLED IN BY THE PURCHASER)

1. I..... in my capacity as.....
.....
accept your bid under reference numberdated.....for the supply of goods/works indicated hereunder and/or further specified in the annexure(s).
2. An official order indicating delivery instructions is forthcoming.
3. I undertake to make payment for the goods/works delivered in accordance with the terms and conditions of the contract, within 30 (thirty) days after receipt of an invoice accompanied by the delivery note.

ITEM NO.	PRICE (ALL APPLICABLE TAXES INCLUDED)	BRAND	DELIVERY PERIOD	B-BBEE STATUS LEVEL OF CONTRIBUTION	MINIMUM THRESHOLD FOR LOCAL PRODUCTION AND CONTENT (if applicable)

4. I confirm that I am duly authorized to sign this contract.

SIGNED AT ON

NAME (PRINT)

SIGNATURE

OFFICIAL STAMP

WITNESSES

1.

2

DEVELOPMENT OF DZANANI PARK PHASE 2 (INSTALLATION OF OUTDOOR GYM, PLAYING EQUIPMENT AND SWIMMING POOL)

T2.1 J CONTRACT FORM – RENDERING OF SERVICES – MBD 7.2

THIS FORM MUST BE FILLED IN DUPLICATE BY BOTH THE SERVICE PROVIDER (PART 1) AND THE PURCHASER (PART 2). BOTH FORMS MUST BE SIGNED IN THE ORIGINAL SO THAT THE SERVICE PROVIDER AND THE PURCHASER WOULD BE IN POSSESSION OF ORIGINALLY SIGNED CONTRACTS FOR THEIR RESPECTIVE RECORDS.

PART 1 (TO BE FILLED IN BY THE SERVICE PROVIDER)

1. I hereby undertake to render services described in the attached bidding documents to (name of the institution)..... in accordance with the requirements and task directives / proposals specifications stipulated in Bid Number..... at the price/s quoted. My offer/s remain binding upon me and open for acceptance by the Purchaser during the validity period indicated and calculated from the closing date of the bid.
2. The following documents shall be deemed to form and be read and construed as part of this agreement:
 - i) Bidding documents, viz
 - Invitation to bid;
 - Tax clearance certificate;
 - Pricing schedule(s);
 - Filled in task directive/proposal;
 - Preference claims for Broad Based Black Economic Empowerment Status Level of Contribution in terms of the Preferential Procurement Regulations 2011;
 - Declaration of interest;
 - Declaration of Bidder's past SCM practices;
 - Certificate of Independent Bid Determination;
 - Special Conditions of Contract;
 - ii) General Conditions of Contract; and
 - iii) Other (specify)
3. I confirm that I have satisfied myself as to the correctness and validity of my bid; that the price(s) and rate(s) quoted cover all the services specified in the bidding documents; that the price(s) and rate(s) cover all my obligations and I accept that any mistakes regarding price(s) and rate(s) and calculations will be at my own risk.
4. I accept full responsibility for the proper execution and fulfilment of all obligations and conditions devolving on me under this agreement as the principal liable for the due fulfilment of this contract.
5. I declare that I have no participation in any collusive practices with any bidder or any other person regarding this or any other bid.
6. I confirm that I am duly authorised to sign this contract.

NAME (PRINT)

CAPACITY

SIGNATURE

NAME OF FIRM

DATE

WITNESSES

1.

2.

DATE:

DEVELOPMENT OF DZANANI PARK PHASE 2 (INSTALLATION OF OUTDOOR GYM, PLAYING EQUIPMENT AND SWIMMING POOL)

CONTRACT FORM – RENDERING OF SERVICES

PART 2 (TO BE FILLED IN BY THE PURCHASER)

1. I..... in my capacity
.....
accept your bid under reference numberdated.....for the rendering of services indicated hereunder and/or further specified in the annexure(s).
2. An official order indicating delivery instructions is forthcoming.
3. I undertake to make payment for the services rendered in accordance with the terms and conditions of the contract, within 30 (thirty) days after receipt of an invoice.

DESCRIPTION OF SERVICE	PRICE (ALL APPLICABLE TAXES INCLUDED)	COMPLETION DATE	B-BBEE STATUS LEVEL OF CONTRIBUTION	MINIMUM THRESHOLD FOR LOCAL PRODUCTION AND CONTENT (if applicable)

4. I confirm that I am duly authorized to sign this contract.

SIGNED AT ON
.....

NAME (PRINT).....

SIGNATURE

OFFICIAL STAMP

WITNESSES

1.

2.....

DEVELOPMENT OF DZANANI PARK PHASE 2 (INSTALLATION OF OUTDOOR GYM, PLAYING EQUIPMENT AND SWIMMING POOL)

T2.1 K CONTRACT FORM – SALE OF GOODS/WORKS – MBD 7.3

THIS FORM MUST BE FILLED IN DUPLICATE BY BOTH THE SUCCESSFUL BIDDER (PART 1) AND THE SELLER (PART 2). BOTH FORMS MUST BE SIGNED IN THE ORIGINAL SO THAT THE SUCCESSFUL BIDDER AND THE SELLER WOULD BE IN POSSESSION OF ORIGINALLY SIGNED CONTRACTS FOR THEIR RESPECTIVE RECORDS.

PART 1 (TO BE FILLED IN BY THE BIDDER)

1. I hereby undertake to purchase all or any of the goods and/or works described in the attached bidding documents from (name of institution)..... in accordance with the requirements stipulated in (bid number)..... at the price/s quoted. My offer/s remain binding upon me and open for acceptance by the seller during the validity period indicated and calculated from the closing time of bid.
2. The following documents shall be deemed to form and be read and construed as part of this agreement:
 - i) Bidding documents, viz
 - Invitation to bid;
 - Tax clearance certificate;
 - Pricing schedule(s);
 - Declaration of interest;
 - Declaration of Bidder's past SCM practices;
 - Special Conditions of Contract;
 - ii) General Conditions of Contract; and
 - iii) Other (specify)
3. I confirm that I have satisfied myself as to the correctness and validity of my bid; that the price(s) quoted cover all the goods and/or works specified in the bidding documents; that the price(s) cover all my obligations and I accept that any mistakes regarding price(s) and calculations will be at my own risk.
4. I accept full responsibility for the proper execution and fulfilment of all obligations and conditions devolving on me under this agreement as the principal liable for the due fulfilment of this contract.
5. I undertake to make payment for the goods/works as specified in the bidding documents.
6. I declare that I have no participation in any collusive practices with any bidder or any other person regarding this or any other bid.
7. I confirm that I am duly authorised to sign this contract.

NAME (PRINT)

CAPACITY

SIGNATURE

NAME OF FIRM

DATE

WITNESSES

1.

2.

DATE:

.....

DEVELOPMENT OF DZANANI PARK PHASE 2 (INSTALLATION OF OUTDOOR GYM, PLAYING EQUIPMENT AND SWIMMING POOL)

CONTRACT FORM – SALE OF GOODS/WORKS

PART 2 (TO BE FILLED IN BY THE PURCHASER)

1. I..... in my capacity as..... accept your bid under reference numberdated.....for the purchase of goods/works indicated hereunder and/or further specified in the annexure(s).
2. I undertake to make the goods/works available in accordance with the terms and conditions of the contract.

ITEM NO.	DESCRIPTION	PRICE (ALL APPLICABLE TAXES INCLUDED)		

3. I confirm that I am duly authorized to sign this contract.

SIGNED AT ON

NAME (PRINT)

SIGNATURE

OFFICIAL STAMP

WITNESSES

1.

2.....

DEVELOPMENT OF DZANANI PARK PHASE 2 (INSTALLATION OF OUTDOOR GYM, PLAYING EQUIPMENT AND SWIMMING POOL)

T2.1 L DECLARATION OF BIDDER'S PAST SUPPLY CHAIN MANAGEMENT PRACTICES- MBD 8

MBD 8

- 1 This Municipal Bidding Document must form part of all bids invited.
- 2 It serves as a declaration to be used by municipalities and municipal entities in ensuring that when goods and services are being procured, all reasonable steps are taken to combat the abuse of the supply chain management system.
- 3 The bid of any bidder may be rejected if that bidder, or any of its directors have:
 - a. abused the municipality's / municipal entity's supply chain management system or committed any improper conduct in relation to such system;
 - b. been convicted for fraud or corruption during the past five years;
 - c. willfully neglected, reneged on or failed to comply with any government, municipal or other public sector contract during the past five years; or
 - d. been listed in the Register for Tender Defaulters in terms of section 29 of the Prevention and Combating of Corrupt Activities Act (No 12 of 2004).
- 4 **In order to give effect to the above, the following questionnaire must be completed and submitted with the bid.**

Item	Question	Yes	No
4.1	<p>Is the bidder or any of its directors listed on the National Treasury's Database of Restricted Suppliers as companies or persons prohibited from doing business with the public sector?</p> <p>(Companies or persons who are listed on this Database were informed in writing of this restriction by the Accounting Officer/Authority of the institution that imposed the restriction after the <i>audi alteram partem</i> rule was applied).</p> <p>The Database of Restricted Suppliers now resides on the National Treasury's website(www.treasury.gov.za) and can be accessed by clicking on its link at the bottom of the home page.</p>	<p>Yes</p> <input type="checkbox"/>	<p>No</p> <input type="checkbox"/>
4.1.1	If so, furnish particulars:		
4.2	<p>Is the bidder or any of its directors listed on the Register for Tender Defaulters in terms of section 29 of the Prevention and Combating of Corrupt Activities Act (No 12 of 2004)?</p> <p>The Register for Tender Defaulters can be accessed on the National Treasury's website (www.treasury.gov.za) by clicking on its link at the bottom of the home page.</p>	<p>Yes</p> <input type="checkbox"/>	<p>No</p> <input type="checkbox"/>
4.2.1	If so, furnish particulars:		

DEVELOPMENT OF DZANANI PARK PHASE 2 (INSTALLATION OF OUTDOOR GYM, PLAYING EQUIPMENT AND SWIMMING POOL)

4.3	Was the bidder or any of its directors convicted by a court of law (including a court of law outside the Republic of South Africa) for fraud or corruption during the past five years?	Yes <input type="checkbox"/>	No <input type="checkbox"/>
Item	Question	Yes	No
4.3.1	If so, furnish particulars:		
4.4	Does the bidder or any of its directors owe any municipal rates and taxes or municipal charges to the municipality / municipal entity, or to any other municipality / municipal entity, that is in arrears for more than three months?	Yes <input type="checkbox"/>	No <input type="checkbox"/>
4.4.1	If so, furnish particulars:		
4.5	Was any contract between the bidder and the municipality / municipal entity or any other organ of state terminated during the past five years on account of failure to perform on or comply with the contract?	Yes <input type="checkbox"/>	No <input type="checkbox"/>
4.7.1	If so, furnish particulars:		

CERTIFICATION

I, THE UNDERSIGNED (FULL NAME)
CERTIFY THAT THE INFORMATION FURNISHED ON THIS DECLARATION FORM TRUE AND CORRECT.

I ACCEPT THAT, IN ADDITION TO CANCELLATION OF A CONTRACT, ACTION MAY BE TAKEN AGAINST ME SHOULD THIS DECLARATION PROVE TO BE FALSE.

.....
Signature

.....
Date

.....
Position

.....
Name of Bidder

DEVELOPMENT OF DZANANI PARK PHASE 2 (INSTALLATION OF OUTDOOR GYM, PLAYING EQUIPMENT AND SWIMMING POOL)

T2.1 M CERTIFICATE OF INDEPENDENT BID DETERMINATION – MBD 9**MBD 9**

- 1 This Municipal Bidding Document (MBD) must form part of all bids¹ invited.
- 2 Section 4 (1) (b) (iii) of the Competition Act No. 89 of 1998, as amended, prohibits an agreement between, or concerted practice by, firms, or a decision by an association of firms, if it is between parties in a horizontal relationship and if it involves collusive bidding (or bid rigging).² Collusive bidding is a *pe se* prohibition meaning that it cannot be justified under any grounds.
- 3 Municipal Supply Regulation 38 (1) prescribes that a supply chain management policy must provide measures for the combating of abuse of the supply chain management system, and must enable the accounting officer, among others, to:
 - a. take all reasonable steps to prevent such abuse;
 - b. reject the bid of any bidder if that bidder or any of its directors has abused the supply chain management system of the municipality or municipal entity or has committed any improper conduct in relation to such system; and
 - c. cancel a contract awarded to a person if the person committed any corrupt or fraudulent act during the bidding process or the execution of the contract.
- 4 This MBD serves as a certificate of declaration that would be used by institutions to ensure that, when bids are considered, reasonable steps are taken to prevent any form of bid-rigging.
- 5 In order to give effect to the above, the attached Certificate of Bid Determination (MBD 9) must be completed and submitted with the bid:

¹ Includes price quotations, advertised competitive bids, limited bids and proposals.

² Bid rigging (or collusive bidding) occurs when businesses, that would otherwise be expected to compete, secretly conspire to raise prices or lower the quality of goods and / or services for purchasers who wish to acquire goods and / or services through a bidding process. Bid rigging is, therefore, an agreement between competitors not to compete.

³ Joint venture or Consortium means an association of persons for the purpose of combining their expertise, property, capital, efforts, skill and knowledge in an activity for the execution of a contract.

DEVELOPMENT OF DZANANI PARK PHASE 2 (INSTALLATION OF OUTDOOR GYM, PLAYING EQUIPMENT AND SWIMMING POOL)

CERTIFICATE OF INDEPENDENT BID DETERMINATION

I, the undersigned, in submitting the accompanying bid:

(Bid Number and Description)

in response to the invitation for the bid made by:

(Name of Municipality / Municipal Entity)

do hereby make the following statements that I certify to be true and complete in every respect:

I certify, on behalf of: _____ that:

(Name of Bidder)

1. I have read and I understand the contents of this Certificate;
2. I understand that the accompanying bid will be disqualified if this Certificate is found not to be true and complete in every respect;
3. I am authorized by the bidder to sign this Certificate, and to submit the accompanying bid, on behalf of the bidder;
4. Each person whose signature appears on the accompanying bid has been authorized by the bidder to determine the terms of, and to sign, the bid, on behalf of the bidder;
5. For the purposes of this Certificate and the accompanying bid, I understand that the word "competitor" shall include any individual or organization, other than the bidder, whether or not affiliated with the bidder, who:
 - (a) has been requested to submit a bid in response to this bid invitation;
 - (b) could potentially submit a bid in response to this bid invitation, based on their qualifications, abilities or experience; and
 - (c) provides the same goods and services as the bidder and/or is in the same line of business as the bidder
6. The bidder has arrived at the accompanying bid independently from, and without consultation, communication, agreement or arrangement with any competitor. However communication between partners in a joint venture or consortium³ will not be construed as collusive bidding.
7. In particular, without limiting the generality of paragraphs 6 above, there has been no consultation, communication, agreement or arrangement with any competitor regarding:
 - (a) prices;

DEVELOPMENT OF DZANANI PARK PHASE 2 (INSTALLATION OF OUTDOOR GYM, PLAYING EQUIPMENT AND SWIMMING POOL)

- (b) geographical area where product or service will be rendered (market allocation)
 - (c) methods, factors or formulas used to calculate prices;
 - (d) the intention or decision to submit or not to submit, a bid;
 - (e) the submission of a bid which does not meet the specifications and conditions of the bid; or
 - (f) bidding with the intention not to win the bid.
8. In addition, there have been no consultations, communications, agreements or arrangements with any competitor regarding the quality, quantity, specifications and conditions or delivery particulars of the products or services to which this bid invitation relates.
9. The terms of the accompanying bid have not been, and will not be, disclosed by the bidder, directly or indirectly, to any competitor, prior to the date and time of the official bid opening or of the awarding of the contract.
10. I am aware that, in addition and without prejudice to any other remedy provided to combat any restrictive practices related to bids and contracts, bids that are suspicious will be reported to the Competition Commission for investigation and possible imposition of administrative penalties in terms of section 59 of the Competition Act No 89 of 1998 and or may be reported to the National Prosecuting Authority (NPA) for criminal investigation and or may be restricted from conducting business with the public sector for a period not exceeding ten (10) years in terms of the Prevention and Combating of Corrupt Activities Act No 12 of 2004 or any other applicable legislation.

.....
Signature

.....
Date

.....
Position

.....
Name of Bidder

T2.1 N CURRICULUM VITAE OF CONTRACT MANAGER AND QUALIFICATIONS

U.60

T2.1 O CURRICULUM VITAE OF SITE AGENT AND QUALIFICATIONS

U.61

T2.1 P CURRICULUM VITAE OF FOREMAN AND QUALIFICATIONS

U.62

T2.1 Q CURRICULUM VITAE OF SAFETY OFFICER AND QUALIFICATIONS

U.63

DEVELOPMENT OF DZANANI PARK PHASE 2 (INSTALLATION OF OUTDOOR GYM, PLAYING EQUIPMENT AND SWIMMING POOL)

T2.2 OTHER DOCUMENTS REQUIRED FOR TENDER EVALUATION

T2.2 A	CERTIFICATE OF AUTHORITY OF SIGNATORY.....	T.65
T2.2 B	CERTIFICATE OF REGISTRATION WITH THE CONSTRUCTION INDUSTRY DEVELOPMENT BOARD.....	T.69
T2.2 C	RECORD OF ADDENDA TO BID DOCUMENTS.....	T.74
T2.2 D	FORM OF INTENT TO PROVIDE A DEMAND GUARANTEE.....	T.75
T2.2 E	HEALTH AND SAFETY PLAN: DECLARATION BY BIDDER.....	T.76
T2.2 F	SCHEDULE OF PROPOSED SUB-CONTRACTORS.....	T.77
T2.2 G	QUALITY ASSURANCE PROGRAMME.....	T.80
T2.2 H	INSURANCE STATEMENT.....	T.81
T2.2 I	SCHEDULE OF AVAILABLE INFRASTRUCTURE AND RESOURCES.....	T.82
T2.2 J	FINANCIAL INFORMATION OF BIDDER.....	T.86
T2.2 K	COMMERCIAL EQUITY DECLARATION.....	T.88
T2.2 L	JOINT VENTURE DISCLOSURE FORM.....	T.90
T2.2 M	ALTERATIONS BY BIDDER.....	T.97
T2.2 N	AUDITED ANNUAL FINANCIAL STATEMENT FOR THE PAST THREE YEARS	T.98
T2.2 O	MUNICIPAL UTILITY ACCOUNT.....	T.99
T2.2 P	B-BBEE STATUS VERIFICATION CERTIFICATE.....	T.101

DEVELOPMENT OF DZANANI PARK PHASE 2 (INSTALLATION OF OUTDOOR GYM, PLAYING EQUIPMENT AND SWIMMING POOL)

T2.2A. CERTIFICATE OF AUTHORITY OF SIGNATORY

Indicate the status of the Bidder by ticking the appropriate box hereunder. The Bidder must complete the certificate set out below for the relevant category.

A Company ☐

B Partnership ☐

C Joint Venture ☐

D Sole Proprietor ☐

E Close Corporation ☐

DEVELOPMENT OF DZANANI PARK PHASE 2 (INSTALLATION OF OUTDOOR GYM, PLAYING EQUIPMENT AND SWIMMING POOL)

A. Certificate for company

I,, chairperson of the board of directors of
, hereby confirm that by resolution of the board (copy
 attached) taken on 20....., Mr/Ms,
 acting in the capacity of, was authorised to sign all
 documents in connection with this bid and any contract resulting from it on behalf of the
 company.

As witnesses:

1.

 Chairman

.....
 Print Name
 Print Name

2.

 Date

.....
 Print Name

B. Certificate of partnership

We, the undersigned, being the key partners in the business trading as
, hereby authorise Mr/Ms, acting in
 the capacity of, to sign all documents in connection with
 the bid for Contract, and any contract resulting from it on
 our behalf.

Name	Address	Signature	Date

NOTE: This certificate is to be completed and **signed by each and all of the key partners** upon whom rests the direction of the affairs of the Partnership as a whole.

DEVELOPMENT OF DZANANI PARK PHASE 2 (INSTALLATION OF OUTDOOR GYM, PLAYING EQUIPMENT AND SWIMMING POOL)

C. Certificate for Joint Venture

We, the undersigned, are submitting this bid offer in Joint Venture and hereby authorize Mr/Ms, authorised signatory of the firm, acting in the capacity of lead partner, to sign all documents in connection with the bid offer for Contract and any contract resulting from it on our behalf.

This authorisation is evidenced by the attached power of attorney signed by legally authorised signatories of all the partners to the Joint Venture.

Name of Firm	Address	Authorising	
		Signature	Name
Lead Partner			

D. Certificate for sole proprietor

I,, hereby confirm that I am the sole owner of the business trading as
.....

.....

.....

Signature: Sole Owner

Print Name

As witnesses:-

1.
Print Name

.....
Date

2.
Print Name

.....
Date

DEVELOPMENT OF DZANANI PARK PHASE 2 (INSTALLATION OF OUTDOOR GYM, PLAYING EQUIPMENT AND SWIMMING POOL)

E. Certificate for Close Corporation

We, the undersigned, being the key members in the business trading as

..... hereby authorise Mr/Ms, acting in

the capacity of, to sign all documents in connection with the bid

for Contract and any contract resulting from it on our behalf.

Name	Address	Signature	Date

Note: This Certificate is to be completed and signed by each and all of the key members upon whom rests the direction of the affairs of the Close Corporation as a whole.

DEVELOPMENT OF DZANANI PARK PHASE 2 (INSTALLATION OF OUTDOOR GYM, PLAYING EQUIPMENT AND SWIMMING POOL)

T2.2 B CERTIFICATE OF REGISTRATION WITH THE CONSTRUCTION INDUSTRY DEVELOPMENT BOARD**1. General**

The Register of Contractors is established by the Construction Industry Development Board in terms of the CIDB Act 38 of 2000 and Construction Industry Development Regulations as published in Government Gazette number 26427 of 2004.

The Act makes it mandatory for public sector clients to apply this register when considering bids. Any enterprise that submits a bid or enters into contract for construction works with the public sector, must be registered.

Once-off joint ventures do not have to register, provided that each partner of the joint venture is separately registered.

2. Status

Bidders shall fill in the following sections of this form, depending on their status:

2.1 Section A

Bidders who have accomplished registration and can provide proof of their grading designation.

2.2 Section B

Bidders who are in the process of registration of an update to an existing registration or a renewal.

2.3 Section C

Bidders who have submitted the first application.

2.4 Section D

Bidders submitting this Bid offer in Joint Venture and can provide proof that each partner of the Joint Venture is separately registered.

Note: Only complete one of Sections A, B, C or D.

DEVELOPMENT OF DZANANI PARK PHASE 2 (INSTALLATION OF OUTDOOR GYM, PLAYING EQUIPMENT AND SWIMMING POOL)**SECTION A**

I, acting in capacity of
was authorised to sign all documents in connection with this bid and any contract resulting from it on
behalf of the following entity:
hereby declare that the above mentioned entity has achieved registration with the Construction Indus-
try Development Board on date and declare that the grading
designation is reflected in the following **symbols** on the registration certificate.

Contract Value	
----------------	--

Type of Work		
--------------	--	--

.....
Signature of Bidder

.....
Signature of Witness

.....
Print Name

.....
Print Name

DEVELOPMENT OF DZANANI PARK PHASE 2 (INSTALLATION OF OUTDOOR GYM, PLAYING EQUIPMENT AND SWIMMING POOL)

SECTION B

I, acting in capacity of was authorised to sign all documents in connection with this bid and any contract resulting from it on behalf of the following entity: hereby declare that the above mentioned entity has achieved registration with the Construction Industry Development Board on date furthermore declare that the existing grading designation is:

Contract Value	
----------------	--

Type of Work		
--------------	--	--

and the following update has been applied for:

Amendment of Category Status	
Change of Particulars	
Annual Confirmation of Particulars	
Renewal of Registration	

mark with a "✓"

.....
Signature of Bidder

.....
Signature of Witness

.....
Print Name

.....
Print Name

DEVELOPMENT OF DZANANI PARK PHASE 2 (INSTALLATION OF OUTDOOR GYM, PLAYING EQUIPMENT AND SWIMMING POOL)**SECTION C**

I, acting in capacity of
was authorised to sign all documents in connection with this bid and any contract resulting from in/on
behalf of the following entity:
hereby declare that the above-mentioned entity has submitted its FIRST APPLICATION FOR
REGISTRATION with the Construction Industry Development Board on date
.....

I furthermore accept that failure to achieve registration with the Construction Industry Development Board in a category stipulated in the Bid Data within 10 days from the date of closing this bid, implies a non-responsive bid and warrants rejection of the Bid on account of non-compliance with the requirements of the Bid Data.

.....
Signature of Bidder

.....
Signature of Witness

.....
Print Name

.....
Print Name

DEVELOPMENT OF DZANANI PARK PHASE 2 (INSTALLATION OF OUTDOOR GYM, PLAYING EQUIPMENT AND SWIMMING POOL)

SECTION D

I, acting in capacity of the LEAD PARTNER in the Joint Venture

.....
 . was authorised to sign all documents in connection with this bid and any contract resulting from it, hereby declare that each of the Joint Venture is separately registered with the Construction Industry Development Board and declare that the grading designation is reflected in the following **symbols** on the registration certificates:

Name of Lead Partner:

Contract Value

Type of Work

Name of 2nd Partner:

Contract Value

Type of Work

Name of 3rd Partner:

Contract Value

Type of Work

.....
 Signature of Bidder

.....
 Signature of Witness

.....
 Print Name

.....
 Print Name

DEVELOPMENT OF DZANANI PARK PHASE 2 (INSTALLATION OF OUTDOOR GYM, PLAYING EQUIPMENT AND SWIMMING POOL)

T2.2 C RECORD OF ADDENDA TO BID DOCUMENTS

We confirm that the following communications received from the Procuring Department before the submission of this Bid Offer, amending the Bid Documents, have been taken into account in this Bid Offer:

	Date	Title or Details
1.		
2.		
3.		
4.		
5.		
6.		
7.		
8.		
9.		
10.		

Attach additional pages if more space is required.

Signed Date

Print Name Position

Bidder

DEVELOPMENT OF DZANANI PARK PHASE 2 (INSTALLATION OF OUTDOOR GYM, PLAYING EQUIPMENT AND SWIMMING POOL)

T2.2 D FORM OF INTENT TO PROVIDE A DEMAND GUARANTEE

If my/our bid is accepted, I/we will, when required and within the time stipulated, provide a guarantee of

Insurance Company (name)

(of address)

.....

or

Commercial Bank (Name)

(Branch)

(of address)

.....

to be approved by you, the Employer, for the amount stipulated.

I/we understand that failure to produce an acceptable Demand Guarantee within the stipulated period is a fundamental breach of Contract, entitling the Employer to:

- (i) withhold all payments which may be due to the Contractor pending compliance with the stipulated requirements to produce an acceptable Demand Guarantee.
- (ii) instruct the Contractor to cease all work pending provision of the Demand Guarantee, and
- (iii) cancel the Contract.

Signed Date

Print Name Position

Bidder

DEVELOPMENT OF DZANANI PARK PHASE 2 (INSTALLATION OF OUTDOOR GYM, PLAYING EQUIPMENT AND SWIMMING POOL)

T2.2 E HEALTH AND SAFETY PLAN: DECLARATION BY BIDDER

I/we declare that we have read and understand the health and safety specifications contained in the Contract Data and undertake to:

- provide and demonstrate to the Employer a suitably and sufficiently documented health and safety plan, which shall be applied from the date of commencement of and for the duration of the construction work,
- appoint a full-time competent employee in writing as the Construction Supervisor from the date of commencement of and for the duration of construction work,
- appoint a full time/part time competent employee in writing as the Construction Safety Officer from the date of commencement of and for the duration of construction work.

I/we undertake to rectify all non-conforming conditions for which we are responsible. I/we accept that, should I/we not rectify these timeously, they will be corrected by the Employer and the cost subtracted from any amounts due to me/us in terms of the Contract Data.

I/we confirm that I/we am/are registered and in good standing with the Compensation Fund and our registration number is:

alternatively, my/our licensed compensation insurer is:

(Name)

(Address)

.....

To this effect, I/we attach proof of registration and good standing.

I/we certify that to the best of my/our knowledge and belief, the curricula vitae of our proposed key health and safety personnel cited hereinafter correctly describe their qualifications and experience.

Signed Date

Print Name Position

Bidder

DEVELOPMENT OF DZANANI PARK PHASE 2 (INSTALLATION OF OUTDOOR GYM, PLAYING EQUIPMENT AND SWIMMING POOL)

T2.2 F SCHEDULE OF PROPOSED SUB-CONTRACTORS

We notify you that it is our intention to employ the following Sub-Contractors for work in this contract.

If we are awarded a contract we agree that this notification does not change the requirement for us to submit the names of proposed Sub-Contractors in accordance with requirements in the Contract for such appointments.

	Name and Address of Proposed Sub-Contractor	Nature and Extent of Work	Previous Experience with Sub-Contractor
1			
2			
3			
4			
5			

Signed Date

Print Name Position

Bidder

DEVELOPMENT OF DZANANI PARK PHASE 2 (INSTALLATION OF OUTDOOR GYM, PLAYING EQUIPMENT AND SWIMMING POOL)

SUB-CONTRACTING UNDERTAKING

LETTER OF UNDERTAKING TO PERFORM AS A SUB-CONTRACTOR
(Copy as many as necessary)

Contract Number:

From: (Name and address of Sub-contractor)

.....
.....
.....

To: (Name and address of Contractor)

.....
.....
.....

The undersigned undertakes to *perform work/provide services/supply goods in connection with the above Contract as a *close corporation/sole proprietor/partnership/company and is prepared to perform in connection with the above-named Contract as Sub-contractor to the Contractor, the following *work/provide the following services/supply the following goods:

***(delete that which is not applicable)**

.....
.....

for an estimated amount of R..... excluding VAT, subject to the terms of any agreement made between us for the purpose of the Contract which agreement shall include the General Conditions of Contract and relevant Special Conditions that govern this Contract.

Signature:

Name:

Designation:

Date:

who duly warrants that he/she is authorised to sign this letter.

DEVELOPMENT OF DZANANI PARK PHASE 2 (INSTALLATION OF OUTDOOR GYM, PLAYING EQUIPMENT AND SWIMMING POOL)

SUB-CONTRACTING UNDERTAKING

LETTER OF UNDERTAKING TO PERFORM AS A SUB-CONTRACTOR
(Copy as many as necessary)

Contract Number:

From: (Name and address of Sub-contractor)

.....
.....
.....

To: (Name and address of Contractor)

.....
.....
.....

The undersigned undertakes to *perform work/provide services/supply goods in connection with the above Contract as a *close corporation/sole proprietor/partnership/company and is prepared to perform in connection with the above-named Contract as Sub-contractor to the Contractor, the following *work/provide the following services/supply the following goods:

***(delete that which is not applicable)**

.....
.....

for an estimated amount of R..... excluding VAT, subject to the terms of any agreement made between us for the purpose of the Contract which agreement shall include the General Conditions of Contract and relevant Special Conditions that govern this Contract.

Signature:

Name:

Designation:

Date:

who duly warrants that he/she is authorised to sign this letter.

DEVELOPMENT OF DZANANI PARK PHASE 2 (INSTALLATION OF OUTDOOR GYM, PLAYING EQUIPMENT AND SWIMMING POOL)

T2.2 G QUALITY ASSURANCE PROGRAMME

Bidder to submit details here below of his Quality Assurance Policy whereby he shall demonstrate that he has the following:

- (a) An Operating Quality Management System based on SABS/ISO 9001 : 2000 international standards, if not, state alternative.
- (b) Proof of Quality Assurance Co-ordination.
- (c) Proven technical capabilities and resources to ensure Quality Management.
- (d) A recent assessment/audit report on his Quality Management and Quality Control System(s).

Contractor's details with respect to items a), b), c) and d):

SIGNATURE OF BIDDER DATE

.....
Print Name of Signatory

ON BEHALF OF: (the Bidder)

DEVELOPMENT OF DZANANI PARK PHASE 2 (INSTALLATION OF OUTDOOR GYM, PLAYING EQUIPMENT AND SWIMMING POOL)

T.2.2 H INSURANCE STATEMENT

BIDDER'S DECLARATION OF INSURANCES

I/We hereby declare that the insurances enumerated below have been affected by me/us.

I/We further declare that all premiums in respect of the insurances are fully paid up to date.

Cover Effectuated	Insurer and Policy Number	Expiry Date	Limits of Indemnity / Sums Insured	Deductibles
Contractor's All Risks				
Occupational Injuries and Diseases				
Unemployment Insurance				
Motor Vehicle Insurance				
Other:				

We submit herewith a letter of good standing from the Workman's Compensation Commissioner in respect of Occupational Injuries and Diseases Insurance.

Bidder:

.....
Signature of Bidder

.....
Print Name of Signatory

.....
Capacity

DEVELOPMENT OF DZANANI PARK PHASE 2 (INSTALLATION OF OUTDOOR GYM, PLAYING EQUIPMENT AND SWIMMING POOL)
T2.2.1 SCHEDULE OF AVAILABLE INFRASTRUCTURE AND RESOURCES
1. Bidder's Plant and Equipment

The Bidder must list below all the items of major Plant and Equipment which he guarantees will be provided on Site in perfect working order to complete the Works. This list shall include, or additional lists shall be supplied to include all Plant provided by sub-contractors.

The lists of items of Equipment shall provide the Bidder's warranty of ownership of such Plant unless specifically endorsed herein to the contrary as "hired" or "hire purchase".

This Schedule must be accurately completed. Phrases such as 'adequate equipment will be provided', will not be accepted.

Year of Manufacture	Make & Description (Mass, condition, etc)	Ownership

2. Bidder's List of Third Party Design Engineers

In the event that the Bidder desires to design all or part of the Works or submit any alternative, he/she shall list the following, the Design Engineers, accomplished in the specific field of practice, which he/she proposes to employ for the purpose of third party certification of all works designed by the Bidder for the Works.

- Notes: (i) All costs of third party designs shall be borne solely by the Bidder.
(ii) This Schedule must be accurately completed. Phrases such as "to be advised" will not be accepted.

Section of Works	Name and Address of Registered Engineer	ECSA Registration No.

DEVELOPMENT OF DZANANI PARK PHASE 2 (INSTALLATION OF OUTDOOR GYM, PLAYING EQUIPMENT AND SWIMMING POOL)

3. Bidder's Personnel Profile

Key Staff Permanently employed, of foreman level and above	Number of staff
Sub-Total	
Other Permanent Staff	Number of staff
Sub-Total	
Temporary Staff	Number of staff
Sub-Total	

4. List the Firms who provide the following services:

Service	Name	Contact Person	Telephone
Accounting			
Auditing			
Insurance			
Legal			

5. Identify any amounts of money loaned to your enterprise, indicating the loan source, date and amount

Loan Source	Address	Date of Loan	Loan Amount

6. List a maximum of five contract which your enterprise is engaged in and has not yet completed

DEVELOPMENT OF DZANANI PARK PHASE 2 (INSTALLATION OF OUTDOOR GYM, PLAYING EQUIPMENT AND SWIMMING POOL)

Contract Description	Location	Client	Contract Amount	Expected Completion (month & year)

7. List the four largest assignments completed by your enterprise in the last three years

Nature of Work Performed	Client	Consultant Contact Person	Telephone No.	Contract Amount

8. Address of workshop facilities from where maintenance of works will be undertaken

.....

9. Address of Branch Offices in the RSA

.....

10. Address of Nearest Representative to Polokwane

.....

11. Has work previously been performed for the Employer? YES/NO* - Specify

.....

12. Bidder's Financial Ability to execute and complete the Works

Provide the estimated cash flow on the project in terms of submissions of payment certificates or payment schedules of the Employer.

DEVELOPMENT OF DZANANI PARK PHASE 2 (INSTALLATION OF OUTDOOR GYM, PLAYING EQUIPMENT AND SWIMMING POOL)

NOTES APPLICABLE:

- (i) Value added tax to be included in all amounts
- (ii) Assume for the purpose of this estimate, payment of certificates within 30 days after receipt by the Employer.
- (iii) In calculation of the last column,
- | | |
|-------------|-------------|
| $j = d$ | $m = l + g$ |
| $k = j + e$ | $n = m + h$ |
| $l = k + f$ | etc |
- (iv) Failure to detail the required information, shall automatically signify that the Bidder lacks the infrastructure and resources necessary to execute and complete the Works.

Month No. in Contract Period	Estimated amount in Rands (VAT included)			
	a Received	b Payments made	a-b Net cash flow	Cumulative cash flow
1				
2				
Maximum negative cash flow. Take the largest negative number in the last column and write in here → → → → →				

Signed Date

Print Name Position

Bidder

DEVELOPMENT OF DZANANI PARK PHASE 2 (INSTALLATION OF OUTDOOR GYM, PLAYING EQUIPMENT AND SWIMMING POOL)
T.2.2.J FINANCIAL INFORMATION OF BIDDER

This information sheet has to be filled in by the financier of the Bidder, duly signed and stamped on behalf of the financial institution he represents.

Bidder / Bid Details

Bid Description :

Contract Period :

Name of Bidder :

Bank Account Number :

Bidding Amount :

Demand Guarantee will be provided by this Bank: YES ☐ NO ☐

If yes, state amount of Demand Guarantee: R

Financial Institution

Name of Commercial Bank :

Branch :

Name of Bank Manager :

Telephone Number :

I / We acting on behalf of the above Commercial Bank confirm that

..... (Bidder)

has operated an account with us for the last years.

We have been requested to provide a bank rating based in relation to the financial capability of the Bidder, taking into account directives set out in the following two tables.

Financial Capability

Maximum value of contract that the Bidder is considered capable of	Value on which Bank Rating must be used
up to R300 000	R24 000
R1 000 000	R78 000
R3 000 000	R240 000
R5 000 000	R480 000
R10 000 000	R900 000
R30 000 000	R2 400 000
R100 000 000	R7 800 000

DEVELOPMENT OF DZANANI PARK PHASE 2 (INSTALLATION OF OUTDOOR GYM, PLAYING EQUIPMENT AND SWIMMING POOL)

BANK RATING	
Bank Code	Description of Bank Code
A	Undoubted for the amount of enquiry
B	Good for the amount of enquiry
C	Good for the amount quoted if strictly in the way of business
D	Fair trade risk for amount of enquiry
E	Figures considered too high
F	Financial position unknown
G	Occasional dishonours
H	Frequent dishonours

The value on which our Bank Rating of the Bidder is based is R.....

(In words only)


The Bank Rating is code:

.....
Signature: Manager Financial Institution

.....
Print Name

.....
Date

RUBBER STAMP OF INSTITUTION

 

DEVELOPMENT OF DZANANI PARK PHASE 2 (INSTALLATION OF OUTDOOR GYM, PLAYING EQUIPMENT AND SWIMMING POOL)

T2.2.K COMMERCIAL EQUITY DECLARATION
1. General

The Employer considers the information contained in this Declaration as a material aspect of the Contract. Should there, during the duration of either the bid enquiry or contract, be any significant change in the equity situation of the Bidder, the Employer shall immediately be notified and the Employer will, in terms of the Contract Data, exercise its rights.

2. Name of Bidder
3. Type of enterprise e.g. Sole proprietor, partnership, CC, Pty, JV, etc
4. Details of Firm:

Name of Company:

Street Address:

Postal Address:

Tel. Number: (Code) (Number)

Fax Number: (Code) (Number)

Contact Person:

Company Registration No.

Income Tax Registration No.

VAT Registration No.

Number of years in Business:

Founding Date of Firm:

5. List all equity owners

Name	M/F	PDI (Y/N)	D (Y/N)	% Equity owned	ID Number

Attached registration documents and shareholders agreements.

PDI (Previously Disadvantaged Individuals). If disabled indicate under D.

DEVELOPMENT OF DZANANI PARK PHASE 2 (INSTALLATION OF OUTDOOR GYM, PLAYING EQUIPMENT AND SWIMMING POOL)
6. Did the enterprise exist under a previous name? (Tick one box)
☐ Yes ☐ No

If yes:

What was its previous name?

Why did it change its name?

List the previous owners/partners/directors

.....

.....

7. Identify by name, status and length of service, those individuals in the enterprise (including owners) responsible for day-to-day management and business decisions.

Financing decisions	Name	Status (Yes/No)*			Length of service (years)
		PDI	Women	Disabled	
Cheque signing					
Signing and co-signing of loans					
Acquisition of lines of credit					
Demand & Retention Guarantees					
Major Purchases or acquisitions					
Signing contracts					

Management decision	Name	Status (Yes/No)*			Length of service (years)
		PDI	Women	Disabled	
Estimating					
Marketing and sales operations					
Hiring & firing of management personnel					
Hiring & firing of non-management personnel					
Supervision of office personnel					
Supervision of field/production activities					

*State Yes or No Attach separate list, if necessary.

I (1), and (2) (names), hereby certify that, to the best of our knowledge, the information, facts and representations are correct and that we are duly authorised to sign on behalf of the Bidder.

Date:

Signature: (1).....

(2)

DEVELOPMENT OF DZANANI PARK PHASE 2 (INSTALLATION OF OUTDOOR GYM, PLAYING EQUIPMENT AND SWIMMING POOL)

T.2.2.L JOINT VENTURE DISCLOSURE FORM

Employer:

Contract Number:

NOTE 1 This form need only be completed in the event of a Joint Venture submitting this bid.

NOTE 2 Fill in all the information requested in the spaces provided. Attach additional sheets if required.

NOTE 3 Provide a copy of the Joint Venture agreement. Demonstrate that the partners to the Joint Venture share in the ownership, control, management responsibilities, risks and profits of the Joint Venture. The Joint Venture agreement shall include specific details relating to:

- a) the contributions of capital and equipment;
- b) portions of the Contract to be performed by the partner's own resources; and
- c) portions of the Contract to be performed under the supervision of each partner.

NOTE 4 Provide copies of all written agreements between partners concerning the Joint Venture, including those that relate to ownership options and to restrictions/limits regarding ownership and control.

1. Joint Venture Particulars

Name

Postal Address

Physical Address

Telephone

Fax

Name of authorized representative

2. Identity of Partner No. 1

Name

Postal Address

Physical Address

Telephone

Fax

Contact Person

3. Identity of Partner No. 2

Name

Postal Address

DEVELOPMENT OF DZANANI PARK PHASE 2 (INSTALLATION OF OUTDOOR GYM, PLAYING EQUIPMENT AND SWIMMING POOL)

Physical Address

.....

Telephone

Fax

Contact Person

4. Identity of Partner No. 3

Name

Postal Address

Physical Address

.....

Telephone

Fax

Contact Person

5. Description of the role of the partners in the joint venture

Partner No. 1:

.....

Partner No. 2:

.....

Partner No. 3:

.....

6. Ownership of the joint venture

(i) Ownership percentage(s)

Partner No. 1 %

Partner No. 2 %

Partner No. 3 %

(ii) Partner percentage in respect of:

a) Profit and loss sharing:

Partner No. 1 %

Partner No. 2 %

Partner No. 3 %

b) Initial capital contribution Partner No. 1 R.....

Partner No. 2 R.....

DEVELOPMENT OF DZANANI PARK PHASE 2 (INSTALLATION OF OUTDOOR GYM, PLAYING EQUIPMENT AND SWIMMING POOL)

Partner No. 3 R.....

(iii) Anticipated ongoing capital contributions:

Partner No. 1 R.....

Partner No. 2 R.....

Partner No. 3 R.....

(iv) Contributions of equipment (specify types, quality and quantities of equipment) to be provided by each partner:

Partner No. 1

.....

Partner No. 2

.....

Partner No. 3

.....

7. Recent contracts performed by partners in their own right or as partners in other joint ventures

a) Partner No. 1

(i)

(ii)

(iii)

(iv)

(v)

b) Partner No. 2

(i)

(ii)

(iii)

(iv)

(v)

c) Partner No. 3

(i)

(ii)

(iii)

DEVELOPMENT OF DZANANI PARK PHASE 2 (INSTALLATION OF OUTDOOR GYM, PLAYING EQUIPMENT AND SWIMMING POOL)

(iv)

(v)

8. Control and participation in the joint venture

(Identify by name and firm those individuals who are, or will be, responsible for, and have authority to engage in the relevant management functions and policy and decision making, indicating any limitations in their authority, for example, co-signature requirements and monetary limits).

- a) Joint Venture cheque signing
.....
.....
- b) Authority to enter into contracts on behalf of the Joint Venture
.....
.....
- c) Signing, co-signing or collateralizing of loans
.....
.....
- d) Acquisition of lines of credit
.....
.....
- e) Acquisition of demand bonds
.....
.....
- f) Negotiating and signing of labour agreements
.....
.....

9. Management of the performance of the Contract

(Fill in the name and firm of the responsible person)

- a) Supervision of field operations
- b) Major purchasing
- c) Estimating
- d) Technical management

10. Management and control of the joint venture

- a) Identify the managing partner
.....
.....

DEVELOPMENT OF DZANANI PARK PHASE 2 (INSTALLATION OF OUTDOOR GYM, PLAYING EQUIPMENT AND SWIMMING POOL)

- b) What authority does each partner have to commit or obligate the other to financial institutions, insurance companies, suppliers, subcontractors or other parties participating in the performance of the contemplated works:

Partner No. 1:

Partner No.2:

Partner No. 3:

- c) Describe the management structure for the joint venture's work under this Contract:

Management Function/Designation	Name	Partner

11. Personnel

- a) State the approximate number of operative personnel (by trade/function/discipline) needed to execute the Joint Venture contract.

Trade/function/discipline	Number

- b) State the number of operative personnel to be employed on the Contract who are currently in the employ of partners:
.....
- c) State the number of operative personnel who are not currently in the employ of the respective partners and shall be engaged on the project by the Joint Venture:
.....
- d) State the name of the individual who shall be responsible for hiring Joint Venture employees:
.....
- e) State the name of the partner who shall be responsible for the preparation of Joint Venture payrolls:
.....

DEVELOPMENT OF DZANANI PARK PHASE 2 (INSTALLATION OF OUTDOOR GYM, PLAYING EQUIPMENT AND SWIMMING POOL)

12. Services

List the firms who provide the following services:

Service	Name	Contact Person	Tel. No.
Accounting			
Auditing			
Banking			
Insurance			
Legal			

13. Control and structure of the Joint Venture

Briefly describe the manner in which the Joint Venture is structured and controlled.

.....

The undersigned warrants that he/she is duly authorised to sign this Joint Venture disclosure form and affirms that the foregoing statements are correct and include all the material information necessary to identify and explain the terms and operations of the Joint Venture and the intended participation of each partner in the undertaking.

The undersigned further covenants and agrees to provide the Employer with complete and accurate information regarding actual joint venture work and the payment therefore, and any proposed changes in any provisions of the Joint Venture Agreement, and to permit the audit and examination of the books, records and files of the Joint Venture, or those of each partner relevant to the Joint Venture, by duly authorized representatives of the Employer.

Duly authorized to sign on behalf of:
 (the Joint Venture)

Signature: Print Name:

Name:

Address:

Telephone:

Date:

Duly authorized to sign on behalf of:

..... (Partner No. 1)

Signature: Print Name:

Name:

Address:

Telephone:

Date:

DEVELOPMENT OF DZANANI PARK PHASE 2 (INSTALLATION OF OUTDOOR GYM, PLAYING EQUIPMENT AND SWIMMING POOL)

Duly authorized to sign on behalf of:

..... (Partner No. 2)

Signature: Print Name:

Name:

Address:

Telephone:

Date:

Duly authorized to sign on behalf of:

..... (Partner No. 3)

Signature: Print Name:

Name:

Address:

Telephone:

Date:

DEVELOPMENT OF DZANANI PARK PHASE 2 (INSTALLATION OF OUTDOOR GYM, PLAYING EQUIPMENT AND SWIMMING POOL)

T2.2.M ALTERATIONS BY BIDDER

Should the Bidder desire to make any departures from or modifications to the "Bid" or "Contract", or to qualify his bid in any way, he shall set out his proposals clearly hereunder or alternatively state them in a covering letter attached to his bid and referred to hereunder, failing which the bid will be deemed to be unqualified.

Page	Item of Clause	Details	Cost Involved (R)

Signed Date

Print Name Position

Bidder

DEVELOPMENT OF DZANANI PARK PHASE 2 (INSTALLATION OF OUTDOOR GYM, PLAYING EQUIPMENT AND SWIMMING POOL)

T2.2.N AUDITED ANNUAL FINANCIAL STATEMENT FOR THE PAST THREE YEARS

ATTACH AUDITED FINANCIAL STATEMENTS

DEVELOPMENT OF DZANANI PARK PHASE 2 (INSTALLATION OF OUTDOOR GYM, PLAYING EQUIPMENT AND SWIMMING POOL)

T2.2.O MUNICIPAL UTILITY ACCOUNT

DECLARATION BY THE TENDERER

I the undersigned _____, has
been duly authorized to sign all documents with the Bid Number
_____ on behalf of _____
hereby make a declaration as follows:(referred to herein as “the Bidder”)

1. I declare that the bidder and /or any of its director(s) / member(s) does not owe the municipality, or any other municipality and/or municipal entity any amount which is in arrears in respect of any municipal rates and taxes or municipal service charges.
2. I understand and accept that in the event that this declaration is proved to be false, the bid shall be rejected forthwith. All other rights of the municipality (including but not limited to the right to claim damages where applicable) shall remain reserved in full.

SIGNED ON BEHALF OF THE COMPANY

IN HIS CAPACITY AS

DATE

FULL NAMES OF SIGNATORY

DEVELOPMENT OF DZANANI PARK PHASE 2 (INSTALLATION OF OUTDOOR GYM, PLAYING EQUIPMENT AND SWIMMING POOL)

UTILITY ACCOUNT NUMBER	NAME OF MUNICIPALITY	NAME OF OWNER

ATTACH AN ORIGINAL A CERTIFIED COPY OF A MUNICIPAL UTILITY ACCOUNT (NOT OLDER THAN THREE (3) MONTHS)

Important: Note the following

- List Account(s) registered either in the name(s) of the Director(s) or the Company on the declaration form attached hereto.
- Attach Municipal Utility account of Company's registered office (if applicable) and in case of leased premises, attach lease agreement and the services account of leased premises. (issued in the name of the bidding company)

DEVELOPMENT OF DZANANI PARK PHASE 2 (INSTALLATION OF OUTDOOR GYM, PLAYING EQUIPMENT AND SWIMMING POOL)

T2.2 P B-BBEE STATUS VERIFICATION CERTIFICATE

**ATTACH AN ORIGINAL OR CERTIFIED COPY OF B-BBEE STATUS
VERIFICATION CERTIFICATE**

NOTE THE FOLLOWING IN RESPECT OF B-BBEE CERTIFICATES:

1. Certificates attached hereto should be those issued by approved verification agencies as directed by the National Treasury and the DTI (Department of Trade and Industry)
2. Verification agencies should be approved by SANAS and Accounting Officers and Auditors should be approved in terms of the IRBA (Independent Regulatory Body for Auditors), and as prescribed by the Close Corporations Act for designation as an Accounting Officer
3. Certified copies of the B-BBEE certificate should be within the financial year of the issued bid or quotation.

Further information in respect of the above is obtainable from the National treasury and DTI websites and the Preferential Procurement Regulations, 2011

DEVELOPMENT OF DZANANI PARK PHASE 2 (INSTALLATION OF OUTDOOR GYM, PLAYING EQUIPMENT AND SWIMMING POOL)

**T2.3 RETURNABLE SCHEDULES THAT WILL BE INCORPORATED INTO
THE CONTRACT**

T2.3 A	PROJECT PROGRAMME AND METHOD STATEMENT.....	T.103
T2.3 B	SCHEDULE OF ESTIMATED MONTHLY EXPENDITURE.....	T.104
T2.3 C	RATES FOR SPECIAL MATERIALS.....	T.105

DEVELOPMENT OF DZANANI PARK PHASE 2 (INSTALLATION OF OUTDOOR GYM, PLAYING EQUIPMENT AND SWIMMING POOL)

T2.3 A PROJECT PROGRAMME AND METHOD STATEMENT

Tenderer to supply project programme, using acceptable software, in sufficient detail to cover the various facets of the work.

This programme is to be supported by a method statement indicating the tenderer's proposed work plan for the construction of the works.

SIGNED ON BEHALF OF TENDERER:.....

Note to Tenderer

If a tenderer wishes to submit an alternative tender then this form, appropriately completed, shall be attached to the bill of quantities for the alternative proposal.

DEVELOPMENT OF DZANANI PARK PHASE 2 (INSTALLATION OF OUTDOOR GYM, PLAYING EQUIPMENT AND SWIMMING POOL)

T2.3 B SCHEDULE OF ESTIMATED MONTHLY EXPENDITURE

The tenderer shall state his estimated value of the work to be completed every month, based on his preliminary programme and his tendered unit rates, in the table below. The amounts for contingencies and contract price adjustment shall not be included.

MONTH	VALUE (INCLUDING VAT)
1	R
2	R
3	R
4	R
5 (FINAL)	R
TOTAL: R..... (EXCLUDING CONTINGENCIES AND CONTRACT PRICE ADJUSTMENT)	

SIGNED ON BEHALF OF TENDERER:

DEVELOPMENT OF DZANANI PARK PHASE 2

T2.3 C RATES FOR SPECIAL MATERIALS

Only bitumen products will be dealt with as a special material in terms of subclause 6.8.3 of the General Conditions of Contract. All bitumen products, as indicated in the contract data must be stated in the list below.

The rates and prices for the special materials shall be furnished by the contractor, which rates and prices shall exclude VAT but shall include all other obligatory taxes and levies.

BASE MONTH = DECEMBER 2020

SPECIAL MATERIALS	UNIT *	RATE OR PRICE FOR THE BASE MONTH

* Indicate whether the material will be delivered in bulk or in containers.

When called upon to do so, the contractor shall substantiate the above rates or prices with acceptable documentary evidence from the applicable refinery supplying the bitumen.

SIGNED ON BEHALF OF TENDERER:.....

MAKHADO MUNICIPALITY

TENDER NO.: 01 of 2022

**DZANANI PARK PHASE 2 (INSTALLATION OF
OUTDOOR GYM, PLAYING EQUIPMENT AND
SWIMMING POOL)**

THE CONTRACT

PART C1 AGREEMENT AND CONTRACT DATA

PART C2 PRICING DATA

MAKHADO MUNICIPALITY

PART C1: AGREEMENT AND CONTRACT DATA

- C1.1 FORM OF OFFER AND ACCEPTANCE
- C1.2 AGREEMENT IN TERMS OF THE OCCUPATIONAL
HEALTH AND SAFETY ACT 85 OF 1993 AND APPOINTMENT AS MINE
.MANAGER IN TERMS OF SECTION 3(1)A OF MINE HEALTH AND
SAFETY ACT 29 OF 1996
- C1.3 PERFORMANCE GUARANTEE
- C1.4 ABSTRACTS OF THE MINE AND SAFETY ACT NO.29 OF 1996 AND
AMENDMENT ACT NO.72 OF 1997
- C1.5 CONTRACT DATA

MAKHADO MUNICIPALITY

TENDER NO.: 01 of 2022

DZANANI PARK PHASE 2 (INSTALLATION OF OUTDOOR GYM, PLAYING EQUIPMENT AND SWIMMING POOL)

C.1.1 Form of offer and acceptance

Offer

The employer, identified in the acceptance signature block, has solicited offers to enter into a contract for the procurement of: **TENDER NO.: 01 / 2022. DEVELOPMENT OF DZANANI PARK PHASE 2 (INSTALLATION OF OUTDOOR GYM, PLAYING EQUIPMENT AND SWIMMING POOL).** The tenderer, identified in the offer signature block, has examined the documents listed in the tender data and addenda thereto as listed in the tender schedules, and by submitting this offer has accepted the conditions of tender.

By the representative of the tenderer, deemed to be duly authorized, signing this part of this form of offer and acceptance, the tenderer offers to perform all of the obligations and liabilities of the contractor under the contract including compliance with all its terms and conditions according to their true intent and meaning for an amount to be determined in accordance with the conditions of contract identified in the contract data.

THE OFFERED TOTAL OF THE PRICE INCLUSIVE OF VALUE ADDED TAX IS (CONTRACT PRICE)

.....

.....

R a n d (i n w o r d s) ; R (i n f i g u r e s)

This offer may be accepted by the employer by signing the acceptance part of this form of offer and acceptance and returning one copy of this document to the tenderer before the end of the period of validity stated in the tender data, whereupon the tenderer becomes the party named as the contractor in the conditions of contract identified in the contract data.

Signature(s)

Name(s)

Capacity

for the tenderer

(Name and address of organization)

Name of Mess Signature Date

.....

Acceptance

By signing this part of this form of offer and acceptance , the employer identified below accepts the tenderer's offer. In consideration thereof, the employer shall pay the contractor the amount due in accordance with the conditions of contract identified in the contract data. Acceptance of the tenderer's offer shall form an agreement between the employer and the tenderer upon the terms and conditions contained in this agreement and in the contract that is the subject of this agreement.

The terms of the contract are contained in:

PART C1 Agreements and contract data, (which includes this agreement)

PART C2 Pricing data

PART C3 Scope of work

PART C4 Site information

and drawings and documents or parts thereof, which may be incorporated by reference into Parts C1 to C4 above.

Deviations from and amendments to the documents listed in the tender data and any addenda thereto as listed in the tender schedules as well as any changes to the terms of the offer agreed by the tenderer and the employer during this process of offer and acceptance, are contained in the schedule of deviations attached to and forming part of this agreement. No amendments to or deviations from said documents are valid unless contained in this schedule, which must be signed by the authorised representative(s) of both parties.

The tenderer shall within two weeks after receiving a completed copy of this agreement, including the schedule of deviations (if any), contact the employer's agent (whose details are given in the contract data) to arrange the delivery of any bonds, guarantees, proof of insurance and any other documentation to be provided in terms of the conditions of contract identified in the contract data at, or just after, the date this agreement comes into effect. Failure to fulfil any of these obligations in accordance with those terms shall constitute a repudiation of this agreement.

Notwithstanding anything contained herein, this agreement comes into effect on the date when the tenderer receives one copy of the fully signed original document, including the schedule of deviations (if any). Unless the tenderer (now contractor) within five days of the date of such receipt notifies the employer in writing of any reason why he cannot accept the contents of this agreement , this agreement shall constitute a binding contract between the parties.

Signature(s)

Name(s)

Capacity

for the Employer.....
(Name and address or organization)

Name of Witness..... Signature.....

Date

For the Contractor:

Signature(s)

Name(s)

Capacity

(Name and address of organization)

Name of Witness..... Signature.....

Date

MAKHADO MUNICIPALITY

TENDER NO.: 01 of 2022

DZANANI PARK PHASE 2 (INSTALLATION OF OUTDOOR GYM, PLAYING EQUIPMENT AND SWIMMING POOL)

C.1.2 Agreement in terms of the occupational Health & Safety Act

This AGREEMENT made at..... on this day of..... in the year..... between MAKHADO MUNICIPALITY (hereinafter called "the Employer" on the one part, herein represented byin his capacity as And delegate of the Employer and (hereinafter called "the Principal Contractor") of the other part, herein represented byin his capacity as.....

WHEREAS the Employer is desirous that certain works be constructed, as stated for in Bid No For (description of contract).....

..... in the District of Limpopo Province and has accepted a tender by the Principal Contractor for the construction, completion and maintenance of such works and whereas the Employer and the Principal Contractor have agreed to certain arrangements and procedures to be followed in order to ensure compliance by the Principal Contractor with the provisions of the Occupational Health and Safety Act 1993 (Act 85 of 1993 and the Construction Regulation, February 2014):

NOW THEREFORE THIS AGREEMENT WITNESSETH AS FOLLOWS:

1. The Principal Contractor shall execute the work in accordance with the contract documents pertaining to this contract.
2. This Agreement shall hold good from its commencement date, which shall be the date of a written notice from the employer or engineer requiring him to commence the execution of the Works, to either:
 - a The date of the final certificate issued in terms of clause 6.10 of the General Conditions of Contract for Construction Works 2015 (3rd Edition) as issued by the South African Institution of Civil Engineering (hereinafter referred to as "the GCC 2015"), as contained in the contract documents pertaining to this contract, or
 - b The date of termination of the contract in terms of clauses 9.1, 9.2 or 9.3 of the GCC 2015.
3. The Principal Contractor declares himself to be conversant with the following:-
 - a) All requirements, regulations and standards of the Occupational Health and Safety Act (Act 85 of 1993), hereinafter referred to as "The Act", together with its amendments and with special reference to the following Sections of The Act.

- i. Section 8: General duties of employers to their employees.
 - ii Section 9: General duties of employers and self-employed persons to persons other than employees
 - iii Section 37: Acts or omissions by employees or mandatories and
 - iv Sub-section 37(2) relating to the purpose and meaning of this Agreement.
 - v Construction Regulations 2014, and other safety regulations , as applicable.
 - b) The procedures and safety rules of the employer as pertaining to the Principal Contractor and to his sub-contractors.
- 4 The Principal Contractor is responsible for the compliance with the Act by his sub-contractors, whether or not selected and/or approved by the employer.
 - 5 The Principal Contractor warrants that all his and his sub-contractors' employees (permanent and temporary) are covered in terms of the Compensation for Occupational Injuries and Diseases Act 1993 which cover shall remain in force whilst any such employees are present on site. The Principal Contractor shall submit a written report to this effect at each Progress Site Meeting
 - 6 The Principal Contractor undertakes to ensure that he and/or his sub-contractors and/or their respective employees will at all times comply with the following conditions:
 - a The Principal Contractor shall assume the responsibility in terms of Section 16.1 of the Occupational Health and Safety Act. The Principal contractor shall not delegate any duty in terms of Section 16.2 of this Act without the prior written approval of the Employer. If the Principal contractor obtains such approval and delegates any duty in terms of Section 16.2, a copy of such written delegation shall immediately be forwarded to the Employer.
 - b All incidents referred to in the Occupational Health and Safety Act shall be reported by the Principal Contractor to the Department of Labour as well as to the Employer. The Employer will further be provided with copies of all written documentation relating to any incident.
 - c The Employer hereby obtains an interest in the issues of any formal enquiry conducted in terms of Section 32 of the Occupational Health and Safety Act into any incident involving the Principal Contractor and/or his employees and/or his sub-contractors.

Further to the above mentioned, where contracts involve quarries or borrow pits, the following shall be applicable:-

In terms of Section 3(1)(a) of the Mine Health and Safety Act of 1996, The Roads Agency Limpopo (Pty) Ltd. shall appoint a manager for its mine/s.

You are hereby appointed as the mine manager for

....., with effect from

until further notice.

In terms of this appointment you are charged with the functions, duties and

responsibilities imposed by the aforementioned Act and its regulations. Without derogating from the duties, functions and responsibilities imposed by this legislation, you are to:

- Control, manage and direct employees at the Mine (borrow pit or quarry).
- ii Take all reasonable measures to ensure the health and safety of employees and proper discipline at the Mine.
- iii Take all reasonable measures to ensure that the provisions of the Mine Health and Safety Act and its regulations (as may be amended from time to time) are implemented and adhered to at the Mine.
- iv Ensure and maintain a healthy and safe mine environment for all persons.
- v Ensure an adequate supply of health and safety equipment and facilities.
- vi Staff the Mine, with due regard to health and safety.
- vii Provide health and safety training as far as reasonably practicable to all employees.
- viii Initiate, prepare and implement codes of practice, relating to health and safety.
- ix Maintain an effective risk identification and management system.
- x Ensure the effective maintenance of hazard identification and medical monitoring records.
- xi Prepare and or review the Health and Safety Policy for the Mine.
- xii Ensure that an annual medical report is compiled at the Mine, and forwarded to the owner or the appointed owner representative of the Mine.
- xiii** Ensure compliance with relevant environmental legislation.
- xiv Assist with implementation and maintenance of the Makhado Municipality SHE Management Standards, the Contractor's Compliance Pack and operational procedures.
- xv Enhance a culture of high performance in safety and health.

You are to appoint the prescribed persons to assist you in your duties and functions, and you are hereby authorised and obliged to take all reasonable measures to comply with legislative requirements. You are to ensure that an acting mine manager is appointed when you are to be absent, or on leave for a period longer than five (5) days. Instructions and procedures are from time to time issued by the board of Makhado Municipality, and it will be your responsibility to ensure the implementation and adherence to these instructions and procedures at the Mine.

You are further responsible to ensure that relevant environmental legislative requirements are complied with, including the implementation of all internal

procedures and systems to ensure compliance with such legislation.

It would be the responsibility of yourself to report any shortcomings, in relation to the implementation of applicable legislation which you are unable to rectify, immediately in writing to the appointed owner representative .

In witness thereof the parties have set their signatures heron in the presence of the subscribing witnesses:

SIGNED FOR ON BEHALF OF THE EMPLOYER/SECTION 4.1 APPOINTEE

WITNESS: 1 2
NAME
(IN CAPITALS) 1 2

DATE:

**SIGNED FOR AND ON BEHALF OF THE PRINCIPAL CONTRACTOR/MINE
MANAGER**

WITNESS: 1.....2.
NAME
(IN CAPITALS) 1 2

DATE:

Copy to: The Chief Inspector - Department of Minerals and Energy

MAKHADO MUNICIPALITY

C.1.3 Performance guarantee

I/We, the undersigned,

acting herein in my/our capacity as

..... and as such duly authorized
to represent

..... (Hereinafter referred to as "the Guarantor") (in the case of a Company a resolution to be attached) do hereby bind the said Guarantor for the

obligations of.....
(hereinafter referred to as "the Contractor") in terms of the above-mentioned Contract between the Municipal Manager of Makhado Municipality Limpopo and the said Contractor, and/or for the refund by the Contractor of any excess payments to the Contractor not due and which cannot be recovered from the amount of the retention money to the credit of the Contractor in terms of Clauses 7 and 49 of the General Conditions of Contract 2010, and do further bind the Guarantor as surety and co-principal debtor with the Contractor for any other amounts which may become payable to the said Municipal Manager from any cause whatsoever arising from the insolvency of the Contractor.

The Guarantor's liability in terms hereof shall be limited to the sum of R.....
 ((%) of the contract amount) which amount I/we agree to hold at your disposal.

I/we declare that I/we on behalf of the Guarantor am/are fully acquainted with the terms and conditions of the said contract

and the Guarantor undertakes to pay the said amount of R

or such portion thereof as may be demanded immediately on receipt of a written demand from you in terms of the General Conditions of Contract 2015. A certificate under your hand shall be sufficient and satisfactory evidence as to the amount of the Guarantor's liability for the purpose of enabling provisional sentence or any similar relief to be obtained against the Guarantor.

It is recorded that this guarantee shall remain in force until all moneys which might become due and payable by the Contractor to the Municipal Manager have been paid and you or the said Municipal Manager shall always be entitled without your or the Municipal Manager's rights being affected, to release securities, to give time, to compound or to make any other arrangements with the Contractor, and any alteration or variation of the said Contract shall in no way release the Guarantor from liability in terms of this Guarantee.

This Guarantee is neither negotiable nor transferable, and must be surrendered to the Guarantor in the event of the full amount of the Guarantee being paid to your Municipality.

This Guarantee shall lapse upon the issue of the Completion Certificate in terms of the General Conditions of Contract 2015.

$$\overline{C|O}$$

SIGNED at.....on the..... day of.....20.....

AS WITNESSES:

1

GUARANTOR

ADDRESS:.....

2

ADDRESS:.....

MAKHADO MUNICIPALITY

C.1.4 Form agreement in terms of the Mine Health & Safety Act

**EXAMPLE FOR USE BY CONTRACTOR WHEN APPOINTING SUB-ORDINATES IN
TERMS OF THE MINE HEALTH AND SAFETY ACT (1996) AS
AMENDED. (To be printed on Contractors letter head)**

**APPOINTMENT AS COMPETANT PERSON IN CHARGE OF MACHINERY IN TERMS OF
REGULATION 2.13.2 IN FORCE IN TERMS OF SCHEDULE 4 OF THE MINE HEALTH AND
SAFETY ACT (ACT NO. 29 OF 1996) AS AMENDED BY THE HEALTH AND SAFETY
AMENDEMENT ACT (ACT NO. 72 OF 1997)**

I, in my capacity as....., having been
appointed in terms of **Section 3(1)** of the Act (as amended), by the Senior General Manger:
Engineering, who is our client, 'Makhado Municipality' and owner of the Mine(s) to be worked
under the requirements of the above mentioned Acts hereby, in terms of **Regulations 2.13.2**
of the Act as amended, appoint..... as Competent
Person in charge of machinery for the Contractor,
..... of address
and contact number, on all contracts in the Limpopo Province that are
undertaken by the contractor.

You are to report any accident to the mine manager immediately and personally visit the scene
of the accident without delay.

You must familiarise yourself with the Mine Health and Safety Act and the Minerals Act and
the Regulations and ensure that you have a copy in your possession and you must take all
reasonable measures to ensure that the provisions of this Act are complied with.

Your attention are further drawn to Regulation 2.13.4.1 as well as the requirements of Chapter
18,20 and 21.

Please confirm this appointment by signing at the bottom.

SIGNED:DATE:.....
NAME:.....

SIGNED:DATE:.....
NAME:.....

C.1.5 Abstracts of the Mine Health and Safety Act No.29 of 1996 and amendment Act No.: 72 Of 1997

DEFINITIONS:

Section 102 of the Mine Health and Safety Act refers. "mine" means, when -

a. "used as a noun-

- any borehole, or excavation, in any tailing or in the earth, including the portion of the earth that is under the sea or other water, made for the purpose of searching for or winning a mineral, whether is being worked or not, or
- ii any other place where a mineral deposit is being exploited, including the mining area and all buildings, structures, machinery, mine dumps, access roads or objects situated on or in that area that are used or intended to be used in connection with searching, winning, exploiting or processing of a mineral, or for health and safety purposes. But, if two or more excavations, boreholes or places are being worked in conjunction with one another
- iii a works; and

b) used as a verb, the making of any excavation or borehole referred to in paragraph (a) (i), or the exploitation of any mineral deposit in any other manner, for the purpose of winning a mineral including prospecting in connection with the winning of a mineral.

- whether that substance is in solid, liquid or gaseous form;
- ii that occurs naturally in or on the earth, in or under water or in tailings, and
- iii that has been formed by or subjected to a geological process.

"processing" means the recovering, extracting, concentrating, refining, calcimining, classifying, crushing, milling, screening, washing, reduction, smelting or gasification or any mineral, and "process" has a similar meaning

"works" means any place, excluding a mine, where any person carries out-

- a). The transmitting and distributing to another consumer of any form of power from a mine, by the owner thereof, to the terminal point of bulk, to the power supply meter on any such other consumer's premises, or
- b Training at any central rescue station, or
- c The making, repairing, re-opening or closing of any subterranean tunnel, or
- d Any operations necessary in connection with any of the operational listed in this paragraph.

C.1.6 Contract data

C.1.6.1 Conditions of Contract

The Conditions of Contract are:

- the "General Conditions of Contract" as they appear in the commercially-available publication "General Conditions of Contract for Construction Works, Third Edition, 2015", hereinafter referred to as "GCC 2015"; and
- specific data as contained in this Contract Data.

Each party to the Contract shall purchase its own copy of the GCC 2015 that applies to this Contract, available from its publisher:

South African Institution of Civil Engineering
Private Bag X200
Halfway House
1685
South Africa

Tel +27 (0)11 805 5947

The following Notes apply:

Note 1

The GCC 2015 makes several references to the Contract Data.

Each item of data below is cross-referenced to the clause in the Conditions of Contract to which it applies. Notwithstanding anything specified to the contrary, the Contract Data shall take precedence in the interpretation of any ambiguity or inconsistency between it and the GCC 2015.

The documents forming the Contract are to be taken as mutually explanatory of one another. For the purpose of interpretation, the priority of the documents shall be in accordance with the following order of precedence:

- a The Form of Offer and Acceptance.
- b Amendments to the General Conditions of Contract within the Contract Data.
- c Additional conditions to the General Conditions of Contract within the Contract Data.
- d Corrigendato the General Conditions of Contract.
- e The General Conditions of Contract.
- f The Specifications, Drawings, Schedules and other documents forming part of the Contract (in that order) contained in the Scope of Work and the Site Information.

If any ambiguity or discrepancy is found in the documents, the Engineer needs to be contacted to issue any necessary clarification or instruction.

Note 2

Certain pro-forma forms and pro-forma agreements contained in the GCC 2015 have been adapted for this particular contract. Those pro-forma forms and pro-forma agreements contained in the GCC 2015 do not apply where replaced by similar pro-forma forms and pro-forma agreements in this document.

C.1.6.2 Contract-specific Data

The following contract-specific data, referring to the General Conditions of Contract, are applicable to this Contract:

C.1.6.2.1 Compulsory Data

Clause	Data
1.1.1.13	The Defects Liability Period is 12 months
1.1.1.14	The time for achieving Practical Completion is 6 months
1.1.1.15	The name of the Employer is Makhado Municipality
1.1.1.26	The Pricing Strategy of a Re-measurement Contract shall apply
1.2.1.2	<p>The address of the Employer</p> <p>is: Makhado Local Municipality</p> <p>Physical address:</p> <p>Postal address:</p> <p>Private Bag</p> <p>X2596 Louis</p> <p>Trichardt 0920</p> <p>e-mail address:</p> <p>manager@makhadgov.za</p> <p>Contact numbers:</p> <p>Corporate: (015) 519 3000</p> <p>Direct:</p> <p>Fax: (015) 516 1198</p>
1.1.1.16	<p>The name of the Engineer is:</p> <p>Voningela Consulting Projects</p>

Clause	Data
1.2.1.2	<p>The address of the Engineer is:</p> <p>Physical address:</p> <p>531 Section E, Giyani, 0826</p> <p>P.O. Box 1020, Giyani, 0826</p> <p>Tel: 083 328 2060</p> <p>E-mail: vsono@voningelaconsulting.co.za</p>
3.1.3	The Engineer is required to obtain the specific approval of the Employer in order to authorize any expenditure in excess of the Tender Sum.
4.9.1	The Contractor shall deliver to the Engineer, on a monthly basis, a detailed inventory of Construction Equipment kept on Site, full particulars given for each day of the month. Distinction shall be made between Owned Equipment and Hired Equipment as well as Equipment in working order and Equipment out of order. Such inventory shall be submitted by the seventh day of the month following the month to be reported.
4.10.2	The Contractor shall deliver to the Engineer, on a monthly basis, a return in detail of supervisory staff and the number of categorized classes of labour employed each day for the said period by the Contractor for execution of the Contract. Such return shall be submitted by the seventh day of the month following the month to be reported.
5.3.1	<p>The documentation required before commencement with Works execution are:</p> <ul style="list-style-type: none"> • Health and Safety Plan (Refer to Clause 4.3) • A signed Agreement between the Employer and the Contractor for the Works to be completed by the Contractor in terms of the provisions of Section 37(2) of the Occupational Health and Safety Act (Act No.85 of 1993) and the Construction Regulations promulgated thereunder (Refer to Clause 4.3). • Proof of payment to the Employer, that the Contractor has paid all contributions required in terms of the Compensation for Occupational Injuries and Diseases Act No 130 of 1993 (Refer to Clause 4.3). • Initial programme (Refer to Clause 5.6). • Security (Refer to Clause 6.2). • Insurance (Refer to Clause 8.6).
5.3.2	The time to submit the documentation required before commencement with Works execution is 14 Days .
5.4.2	The access and possession of Site shall not be exclusive to the Contractor but shall be as set out elsewhere in the Contract.

Clause	Data
5.8.1	<p>The non-working Days are Sundays.</p> <p>The special non-working Days are:</p> <ul style="list-style-type: none"> a Public holidays; and b All annual year-end shutdown periods as recommended by the South African Federation of Civil Engineering Contractors (SAFCEC), and which commence after the Commencement Date and which commence before the Due Completion Date.
5.13.1	The penalty for failing to complete the Works is R3,000 per calendar day to a maximum as determined by the Client from time to time.
5.16.3	The latent defect period is 1 years , commencing on the Day after the date of certification of Practical Completion.
6.10.1.5	The percentage advance on materials not yet built into the Permanent Works is 80%. Proof of ownership is required.
6.10.3	<p>The limit of retention money is 10% of the value of the Contract Price.</p> <p>A Retention Money Guarantee is compulsory.</p> <p>A penalty will be applied for non-delivery of the Retention Money Guarantee as required. The penalty will be 10% of the value of the completion Retention Money Amount per calendar month for late delivery of the said Retention Money Guarantee.</p>
8.6.1.1.2	The value of Plant and materials supplied by the Employer to be included in the insurance sum is nil .
8.6.1.1.3	The amount to cover professional fees for repairing damage and loss to be included in the insurance sum is a maximum of 10% (ten percent) of the Contract Sum.
8.6.1.3	The limit of indemnity for liability insurance is equal to the contract amount.
10.5.1	Dispute resolution shall be by standing adjudication, use GCC 2015, Appendix 5.
10.7.1	The determination of disputes shall be by arbitration.
	<p>Payment for labour-intensive component of the works</p> <p><i>Payment for works identified in the Scope of Works as being labour-intensive shall only be made in accordance with the provisions of the Contract if the works are constructed strictly in accordance with the provisions of the Scope of Work. Any payment for such works shall not relieve the Contractor in any way from his obligations either in contract or in de/ict.</i></p>
	<p>Linkage of payment for labour-intensive component of works to submission of project data</p> <p><i>The Contractor's payment invoices shall be accompanied by labour information for the corresponding period in a format specified by the employer If the contractor chooses to delay submitting payment invoices, labour returns shall still be submitted as per frequency and timeframe stipulated by the Employer The contractor's invoices shall not be paid until all pending labour information has been submitted.</i></p>

Clause	Data
	<p>Applicable Labour Laws</p> <p><i>The current Ministerial Determination (also downloadable at www.epwp.gov.za), Expanded Public Works Programmes, issued in terms of the Basic Condition of Employment Act of 1997 by the Minister of Labour in Government Notice, shall apply to works described in the scope of work as being labour-intensive and which are undertaken by unskilled workers.</i></p>

C.1.2.1.2.2 Variations to the General Conditions of Contract

Clause	Data
2.5.1	<p>Cession</p> <p><i>Amend Clause 2.5.1 as follows:</i></p> <p><i>Delete the words "without the written consent of the other"</i></p>
5.14.5.1	<p>Consequences of Completion</p> <p><i>Amend Clause 5.14.5.1 as follows:</i></p> <p><i>In the second line, substitute the word 'Guarantor' with 'Contractor'.</i></p>
6.2	<p>Security</p> <p><i>Replace Sub-Clauses 6.2.1 and 6.2.2 with:</i></p> <p>"The Contractor shall deliver to the Employer within such time as may be stated in the Contract Data, a Demand Guarantee, of an Insurance Company registered in terms of the Short-term Insurance Act (Act 53 of 1998) or of a registered Commercial Bank, in a sum equal to the amount stated in the Contract Data. The Demand Guarantee shall be issued by an entity subject to the approved of the Employer, and shall conform in all respects to the format contained in the Contract Data.</p> <p>The security to be provided by the Contractor shall be a Demand Gurantee of 10% of the Contract Sum.</p> <p>Wherever a joint venture constitutes the contracting party, the Demand Guarantee shall be issued on behalf of the joint venture .</p> <p>Failure to produce an acceptable Demand Guarantee within the period stated in the Contract Data, is a fundamental breach of Contract, entitling the Employer to cancel the Contract by due notice in terms of Clause 9.2 with specific reference to Sub- clause 9.2.2 as amended in the Contract Data."</p>
6.3.1	<p>Variations</p> <p><i>Amend Clause 6.3.1, as follows:</i></p> <p><i>In the first paragraph, third line, after the words "or for any reason appropriate", add the phrase</i> <i>", including the limiting of contract expenditure so as not to exceed the Employer's budgeted project funding, "</i></p> <p><i>Add the following phrase to the last paragraph of Clause 6.3.1.6, after the words "ascertaining the amount of the Contract Price":</i></p> <p><i>", and no such variation shall give reason for consideration of any claim in terms of Clause 6.11."</i></p>
6.3.2	<p>Orders for Variations to be in writing</p> <p>Omit the words "Provided that" under Clause 6.3.2 and omit Clause 6.3.2.1.</p>
6.10.1	<p>Interim Payments</p> <p><i>Amend Clause 6.10.1.5 as follows:</i></p> <p><i>In the third line, add the words 'not yet' before the words 'built into'</i></p>

Clause	Data
6.10.5	Payment of retention money <i>Amend Clause 6.10.5 as follows:</i>
6.11	Variations exceeding 15 per cent <i>Replace the marginal heading with:</i> "Variations exceeding 20 per cent" <i>Replace "15 per cent" with "20 per cent" in the text of this Sub-Clause</i>
7.4.4 7.8.2	Cost of test specimens and tests Cost of making good of defects <i>Amend Clause 7.8.2.1 as follows:</i> <i>In the first line, correct the spelling of 'there fore'.</i>
8.3.1	Excepted risks <i>Amend Clause 8.3.1.12 as follows:</i> <i>In the second line, delete the words 'Employer or any of their' and substitute with 'or any of its'.</i>
8.6.6	Contractor to produce proof of payment <p>"The Contractor shall before commencement of the Works produce to the Engineer:</p> <p>8.6.6.1 The policies by which the insurances are effected,</p> <p>8.6.6.2 Proof that due payment of all premiums there under, covering the full required period has been made, and</p> <p>8.6.6.3 Proof of continuity of the policies for the required period.</p>
	<p>Should, during the currency of the Contract, the required period of insurance be extended for any reason, the Contractor shall timeously extend (so as to maintain) the said insurances for the full extended duration.</p> <p>The Engineer shall be empowered to withhold all payment certificates until the Contractor has complied with his obligations in terms of this Clause 8.6.6."</p>
8.6.7	Remedy on Contractor's failure to insure <i>Delete sub-clause 8.6.7 and substitute with:</i> <p>"Failure on the part of the Contractor to effect and keep in force any of the insurances referred to in Clause 8.6.1 and its sub-clauses, is a fundamental breach of Contract, entitling the Employer to cancel the Contract by due notice in terms of Clause 9.2 and with specific reference to sub-clause 9.2.2, as amended in the Contract Data."</p>
9.1.2	State of emergency <i>In the fourth line, delete the words 'supply of' and substitute with 'availability of'.</i>
9.2	Termination by Employer

Clause	Data
	<p><i>Delete the contents of Clause 9.2 and substitute with:</i></p> <p>"9.2.1 The Employer may terminate the Contract by written notice to the Contractor if:</p> <p>9.2.1.1 Sequestration of the Contractor's estate is ordered by a Court with due jurisdiction, or</p>
	<p>9.2.1.2 The Contractor publishes a notice of surrender or presents a petition for the surrender of his estate as insolvent, or makes a compromise with his creditors, or assigns in favour of his creditors, or agrees to carry out the Contract under the supervision of a committee representing his creditors, or (being a company) goes into liquidation, whether provisionally or finally (other than a voluntary liquidation for the purpose of amalgamation or reconstruction,) or if the Contractor assigns the Contract without having first obtained the Employer's consent in writing, or if execution is levied on his goods, or</p>
	<p>9.2.1.3 The Contractor, or anyone on his behalf, or in his employ, offers to any person in the employ of the Employer or the Engineer, a gratuity or reward or commission, or</p>
	<p>9.2.1.4 The Contractor furnished materially inaccurate information in his Tender, which had a bearing on the award of the Contract, or</p>
	<p>9.2.1.5 The Contractor has abandoned the Contract.</p> <p>9.2.2 If the Contractor:</p> <p>9.2.2.1 Has failed to commence the Works in terms of Clause 10 hereof, or has suspended the progress of the Works for fourteen (14) days after receiving from the Engineer written notice to proceed, or</p> <p>9.2.2.2 Has failed to provide the Guarantee in terms of Clause 7 within the time stipulated in the Contract Data, or</p> <p>9.2.2.3 Has failed to proceed with the Works with due diligence, or</p> <p>9.2.2.4 Has failed to remove materials from the Site or to pull down and replace work within fourteen (14) days after receiving from the Engineer written notice that the said materials or work have been condemned and rejected by the Engineer in terms of these conditions, or</p> <p>9.2.2.5 Is not executing the Works in accordance with the Contract, or is neglecting to carry out his obligations under the Contract, or</p> <p>9.2.2.6 Has, to the detriment of good workmanship or in defiance of the Engineer's instructions to the contrary, sublet any part of the Contract, or</p> <p>9.2.2.7 Has assigned the Contract or any part thereof without the Employer's consent in writing,</p>

Clause	Data
	<p>then the Employer may give the Contractor 14 days notice to rectify the default, and if the Contractor fails to rectify the default in said 14 days, then, without further notice, notify the Contractor in writing of the termination of the Contract and expel the Contractor and order the Contractor to vacate the site within 24 hours of issue of the Notice of Termination and to hand the Site over to the Employer, and the Employer may then enter upon the Site and the Works without affecting the rights and powers conferred on the Employer or the Engineer by the Contract and the Employer may himself complete the Works or may employ another contractor to complete the Works, and the Employer or such other contractor may use for such completion so much of the Construction Equipment, Temporary Works and materials brought onto the Site by the Contractor as the Employer may think proper, and the Employer may at any time sell any of the said Construction Equipment, Temporary Works and unused materials and apply the proceeds of sale towards payment of any sums that may be due or become due to the Employer by the Contractor under the Contract. In such circumstances the Contractor shall forthwith vacate the Site and shall not be entitled to remain on the Site on the grounds that he is entitled to do so on a right of retention until amounts due to him have been paid, neither will the Contractor be entitled to any further payments in terms of this Contract.</p>
9.2.3	<p>If the Contractor, having been given notice to rectify a default in terms of 9.2.2 above, rectifies said default, but later repeats the same or substantially the same default, then the Employer may notify the Contractor of the immediate termination of the Contract, and proceed as stated in the paragraph following the word 'writing' in Clause 9.2.2.7 above.</p>
9.2.4	<p>Should the amounts that the Employer must pay to complete the Works, exceed the sum that would have been payable to the Contractor on due completion by him, then the Contractor shall upon demand pay to the Employer the difference, and it shall be deemed a debt due by the Contractor to the Employer and shall be recoverable accordingly. Provided that should the Contractor on demand not pay the amount of such excess to the Employer, such sum may be determined and deducted by the Employer from any sum due to or that may become due to the Contractor under this or any previous or subsequent contract between the Contractor and the Employer."</p>

C.1.6.2.2
Additional clauses to the General Conditions of Contract:

Clause	Data
1.1	<p>Definitions</p> <p><i>Add the following at the end of Sub-Clause 1.1.1:</i></p> <p>1.1.1.35 "Client", as used in the Occupational Health and Safety Act - Construction Regulations, means Employer.</p> <p>1.1.1.36 "Principal Contractor", as used in the Occupational Health and Safety Act - Construction Regulations, means Contractor.</p>
4.12	<p>Contractor's superintendence</p> <p><i>Add the following sub-clause 4.12.4 to Clause 4.12:</i></p> <p>"Where a form is included in the Contract Data for this purpose, the Tenderer shall fill in the name of the person he proposes to entrust with the post of Contractor's Site Agent on this Contract in the space provided therefore. Previous experience of this person on work of a similar nature during the past five (5) years is to be entered on the form.</p> <p>The Contractor's Site Agent shall be on Site at all times when work is being performed.</p> <p>The person shall be subject to approval of the Engineer in writing and shall not be replaced or removed from Site without the written approval of the Engineer."</p>
5.6	<p>Programme</p> <p><i>Add the following sub-clause 5.6.6 to Clause 5.6:</i></p> <p>"Failure on the part of the Contractor to deliver to the Engineer, the programme of the Works in terms of Clause 5.6.1 and supporting documents in terms of Clause 5.6.2</p> <p>Within the period stated in the Contract Data, shall be sufficient cause for the Engineer to retain 25 per centum of the value of the Fixed Charge and Value-related items in assessment of amounts due to the Contractor, until the Contractor has submitted aforementioned first Programme of the Works and Supporting Documents".</p>
5.9.7	<p>Engineer to approve Contractor's Designs and Drawings</p> <p><i>Add the following sub-clause 5.9.7.1 to Clause 5.9:</i></p> <p>"All designs, calculations, drawings and operation and maintenance manuals shall be fully endorsed by a third party registered engineer, accomplished in such specific field of practice and the cost thereof shall be borne solely by the Contractor.</p> <p>Once the alternative design has been approved, the Contractor shall indemnify and hold harmless the Engineer, the Employer, their agents and assigns, against all claims howsoever arising out of the said design, whether in contract or delict".</p>

Clause	Data
5.11	<p>Suspension of the Works</p> <p><i>Add the following sub-clause 5.11.7 to Clause 5.11:</i></p> <p>"If the Contractor does not receive from the Employer the amount due under an Interim Payment Certificate within 28 days after expiry of the time stated in sub-clause 6.10.4 within which payment is to be made (except for deductions in accordance with sub-clauses 6.10.1.6 and 6.10.1.7), the Contractor may, after giving 14 days' notice to the Employer, suspend the progress of the Works.</p> <p>The Contractor's action shall not prejudice his entitlements to a claim in terms of Clause 10.1 and to cancellation of the Contract in terms of Clause 9.3.</p> <p>If the Contractor subsequently receives full payment of the amount due under such Interim Payment Certificate before giving a notice of cancellation of the Contract, the Contractor shall resume normal working as soon as is reasonably practicable."</p>
5.12	<p>Extension of Time for Practical Completion</p> <p><i>Add the following at the end of Sub-Clause 5.12.2.2:</i></p> <p>"The extension of time to be allowed due to abnormal rainfall shall be calculated separately for each calendar month or part thereof in accordance with the following formula:</p> $V = (Nw - Nn) + \left(\frac{Rw - Rn}{x} \right)$ <p>where</p> <p>V = Extension of time in calendar days for the calendar month under consideration</p> <p>Nw = Actual number of days during the calendar month on which a rainfall of 10 mm or more has been recorded</p> <p>Nn = Average number of days for the calendar month on which a rainfall of 10 mm or more has been recorded, as derived from existing rainfall records</p> <p>Rw = Actual recorded rainfall for the calendar month</p> <p>Rn = Average rainfall for the calendar month, as derived from existing rainfall records</p> <p>x = 20</p> <p>The factor (Nw - Nn) shall be considered to represent a fair allowance for days during which rainfall exceeds 10 mm and the factor (Rw - Rn)/x shall be considered to represent a fair allowance for those days when rainfall does not exceed 10 mm but wet conditions prevent or disrupt work.</p>

	<p>The total extension of time shall be the algebraic sum of all monthly totals for the contract period, but if the algebraic sum is negative the time for completion shall not be reduced due to subnormal rainfall. Extensions of time for a part of a month shall be calculated using pro rata values of Nn and Rn."</p> <p>For this project the rainfall formula will only apply as background information, or dispute resolution. Extension of time for rainfall will only be granted on Actual Delays experienced; noted and agreed upon by the engineer.</p>
--	---

Clause	Data
6.10	<p>Payments</p> <p><i>Add the following at the end of Sub-Clause 6.10.1:</i></p> <p>"The Contractor shall complete the 'Contractor's Monthly Report Schedule' , which pro forma documentation is obtainable from the Engineer. Pursuant to Sub-Clause (1), these, duly signed by all concerned, together with the Contractor's statement and a VAT invoice in original format are to be submitted to the Engineer. Issue by the Engineer to the Employer and Contractor of any signed payment certificate is conditional to this information being fully endorsed, accurately and timeously submitted to the Engineer".</p>
	<p><i>Add the following at the end of Sub-Clause 6.10.1.5:</i></p> <p>"All documentary evidence of such materials shall be unambiguous with respect to ownership having fully passed to the Contractor on or before the date of submittal of the Contractor's monthly statement.</p> <p>Should the Contractor fail to supply unambiguous documentary evidence, he shall, prior to submittal of his monthly statement, deliver to the Employer a Guarantor Guarantee in the form contained in the Appendices to the Contract Data."</p>
9.3	<p>Termination by the Contractor</p> <p><i>Add the following at the end of Sub-Clause 9.3:</i></p> <p>9.3.5 "In addition to, or as an alternative to the rights to termination contained in this Clause 9.3, the Contractor may notify the default to the Employer, with a copy to the Engineer, and if the default is not rectified within 10 days the Contractor may suspend progress of the works until a date 7 days after the default is rectified. The Contractor shall be entitled to extension of time to the extent of delay causedby or resulting from such suspension, and to payment of additional costs caused by or resulting from the suspension. Such extension of time and additional costs shall be promptly ascertained by the Engineer, who shall then grant the extension of time and include the additional costs in all future payment certificates. Such suspension, extension of time and/or payment of additional costs, shall not prejudice the Contractor's rights to cancel the contract."</p>

C.1.6.2.3 Data provided by the Contractor

The General Conditions of Contract, as specified in Part 1, shall be used as a basis for this Data which is required to be completed.

Each item of data given below is cross-referenced to the clause in the Conditions of Contract to which it mainly applies.

Clause	Data
1.1.1.9	The Name of the Contractor is:
1.2.1.2	The address of the Contractor is: Physical address:
1.2.1.2	Postal address: e-mail address: Contact numbers: Corporate: Direct: Mobile: Fax:

C.2 Pricing data

C2.1 PRICING INSTRUCTIONS

C2.2 BILL OF QUANTITIES

C2.3 SUMMARY OF BILL OF QUANTITIES

C2.4 CALCULATION OF TENDER SUM

C.2.1 Pricing instructions

Measurement and payment shall be in accordance with the relevant provisions of the COLTO Standard Specification for Road and Bridge Works for State Authorities (March 1998 Edition) and the Preamble to Electrical Works.

- 1 For the purposes of this bill of quantities, the following words shall have the meanings hereby assigned to them:

Unit: The unit of measurement for each item of work as defined in the standard specifications or the project specifications.

Quantity: The number of units of work for each item.

Rate: The payment per unit of work for which the tenderer tenders to do the work.

Amount: The product of the quantity and the rate tendered for an item.

Lump Sum: An amount tendered for an item, the extent of which is described in the bill of quantities, the specifications or elsewhere, but of which the quantity of work is not measured in units.

- 2 This bill of quantities forms part of the contract documents and must be read in conjunction with all the other documents comprising the contract documents.
- 3 The quantities set out in the bill of quantities are only approximate quantities. The quantities of work finally accepted and certified for payment, and not the quantities given in the bill of quantities, will be used to determine payments to the contractor.

The validity of the contract shall in no way be affected by differences between the quantities in the bill of quantities and the quantities finally certified for payment. Work is valued at the rates or lump sums tendered, subject only to the provisions of sub-clause 1209 (a) of the standard specifications.

4 Rates and lump sums shall include full compensation for overheads, profits, incidentals, tax (other than VAT), etc, and for the completed items of work as specified, all in accordance with sub-clause 1209 (b) of the standard specifications. Full compensation for completing and maintaining, during the defects liability period, all the work shown on the drawings and specified in the standard specifications and project specifications and for all the risks, obligations and responsibilities specified in the general conditions of contract, special conditions of contract, standard specifications and project specifications shall be considered as provided for collectively in the items of payment given in the bill of quantities, except in so far as the quantities given in the bill of quantities are only approximate.

- 5 The tenderer shall fill in a rate or a lump sum for each item where provision is made for it even where no quantities are given. Items against which no rate or lump sum has been entered in the tender will not be paid for when the work is executed, as payment for such work will be regarded as being covered by other rates or lump sums in the bill of quantities.

The tenderer shall fill in a rate against all items where the words "rate only" appear in the amount column. Although no work is foreseen under such item and no quantities are consequently given in the quantity column, the tendered rate shall apply should work under this item actually be required. Tenders should note the provisions of paragraph 12 of this preamble.

If the tender should group a number of items together and tender one lump sum for each group of items, this single tendered lump sum shall apply to that group of items and not to each individual item, or should he indicate that full compensation for any item has been included in the rate for another item, the rate for the item included in another item shall be deemed to be nil.

The tendered lump sums and rates shall be valid irrespective of any change in the quantities during the execution of the contract.

- 6 The works executed are measured for payment in accordance with the methods described in the contract documents under the various payment items, notwithstanding any custom to the contrary. Attention is directed to the provisions of clause 1220 of the standard specifications regarding the measurements of quantities for payment. Except where specified otherwise than in clause 1220, the nett measurement or mass of the finished work in place shall be taken for payment, and any volume or mass of work in excess of that prescribed, shall be excluded.
- 7 The amount of work or the quantities of material stated in the bill of quantities shall not be considered as restricting or extending the amount of work to be done or quantity of material to be supplied by the contractor.
- 8 The statement of quantities of material or the amount of work in the bill of quantities shall not be regarded as authorisation for the contractor to order material or to execute work.

The contractor shall obtain the engineer's detailed instructions for all work before ordering any materials or executing work or making arrangements in this regard.

- 9 The short descriptions of the payment items in the bill of quantities are only given to identify the items and to provide specific details. Reference shall, inter alia, be made to the drawings, standard specifications, project specifications, general conditions of contract and special conditions of contract for more detailed information regarding the extent of work entailed under each item.
- 10 The provisions of clause 45 of the general conditions of contract shall apply to provisional sums and prime cost sums.
- 11 Subject to the conditions stated in paragraph 12 below, the rates and lump sums filled in by the tenderer in the bill of quantities shall be final and binding with regard to submitting the tender, and may not be adjusted should there be any mistakes in the extensions thereof and in the total sums appearing in the tender. Should there be any discrepancies between the tender sum and the correctly extended and totalled bill of quantities, the rates will be regarded as being correct, and the employer shall have the right to make adjustments to the tender sum to reconcile the tender sum with the total of the bill of quantities. In such an event the contractor will be consulted but, failing agreement between the parties, the decision of the employer shall be final and binding. Adjustment of the tender sum will take place prior to the signing of the contract. In their own interest tenderers must make doubly sure of the correctness of their tendered rates, the extensions and the tender sum.
- 12 A tender may be rejected if the unit rates or lump sums for some of the items in the bill of quantities are, in the opinion of the employer, unreasonable or out of proportion, and if the tenderer fails, within a period of seven (7) days of having been notified in writing by the employer to adjust the unit rates or lump sums for such items, to make such adjustments.
- 13 The units of measurement indicated in the bill of quantities are metric units

The following abbreviations are used in the bill of quantities:

mm	=	millimetre
m	=	metre
km	=	kilometre
km-pass	=	kilometre-pass
m ²	=	square metre
m ² -pass	=	square metre pass
ha	=	hectare
m ³	=	cubic metre
m ³ km	=	cubic metre kilometre
l	=	litre
kl	=	kilolitre
kg	=	kilogram

t	=	ton (1000 kg)
No	=	number
mn	=	meganewton
mn-m	=	meganewton-metre
%	=	per cent
kW	=	kilowatt
Kn	=	kilonewton
PC sum	=	prime cost sum
Prov sum	=	provisional sum

- 14 All rates and sums of money quoted in the bill of quantities shall be in rands and whole cents. Fractions of a cent shall be discarded
- 15 The item numbers appearing in the bill of quantities refer to the corresponding item numbers in the standard specifications. Item numbers prefixed by the letter B refer to payment items described under part B of the project specifications, those with C to payment items described under part C, and so on for further parts of the project specifications.

Item numbers in schedule B of the bill of quantities are, in addition, preceded by the number of each separate part of schedule B of the bill of quantities, e.g. payment item 62.02 described in the standard specifications (clause 6210), when used in part 3 of schedule B of the bill of quantities, would be numbered 3/62.02, and if this payment item had been amended in part B of the project specifications, the payment item would be indicated as 3/862.02.

16. Labour intensive items are highlighted in the bills of quantities for the payment items relating to labour intensive works.

16.1 Those parts of the contract to be constructed using labour intensive methods have been marked in the bills of quantities with the letters **LI** in a separate column filled in against every item so designated. The works or part of the works so designated are to be constructed using labour intensive methods only. The use of plant to provide such works, other than plant specifically provided for in the scope of work, is a variation to the contract. The letters marked with **LI** are **not necessarily an exhaustive list** of all items which must be done by hand, and this clause does not override any of the requirements in the generic labour intensive specification in the Scope of Works.

16.2 Payment for items which are designated to be constructed using labour intensively (either in this schedule or in the Scope of Works) will not be made unless they are constructed using labour intensive methods. Any unauthorised use of plant to carry out work which was to be done labour intensively will not be condoned and any work so constructed will not be certified for payment. If a contractor, through innovation on other activities, achieved the set **LI** requirement, but he did not perform all LI-marked activities through labour, he will not be penalized. However, if a contractor did not achieve the set **LI** target and constructed a LI-marked activity through other means, he **will not be paid** for

that activity.

17. All cost for formal training to the targeted workforce (amongst others: allowances, wages, administration, transport, etc) shall be deemed to be included in the rates for Labour Intensive items.

C.2.2 Bill of quantities

PROJECT NO: 01 of 2022

PROJECT: DZANANI PARK PHASE 2(INSTALLATION OF OUTDOOR GYM, PLAYING EQUIPMENT AND SWIMMING SUMMARY OF CIVIL WORKS

SECTION	DESCRIPTION	ESTIMATED AMOUNT
1200	GENERAL REQUIREMENTS AND PROVISIONS	
1300	CONTRACTOR'S ESTABLISHMENT ON SITE AND GENERAL OBLIGATIONS	
1400	HOUSING, OFFICES AND LABORATORIES FOR THE ENGINEERS SITE PERSONNEL	
1500	ACCOMMODATION OF TRAFFIC	
1700	CLEARING AND GRUBBING	
1800	DAYWORKS	
2100	DRAINAGE	
2200	PREFABRICATED CULVERTS	
2300	CONCRETE KERBING, CONCRETE CHANNELLING, CHUTES AND DOWNPIPES, AND CONCRETE LININGS FOR OPEN DRAINS	
3300	MASS EARTHWORKS	
3400	PAVEMENT LAYERS OF GRAVEL MATERIAL	
3500	STABILIZATION	
5100	ANCILLARY ROADWORKS	
5200	GABIONS	
5300	GUIDE BLOCKS	
5500	FENCE	
5600	ROAD SIGNS	
5700	ROAD MARKING	
5800	LANDSCAPING AND PLANTING PLANTS AND TREATING OLD ROADS	
5900	FINISHING THE ROAD AND ROAD RESERVE AND TREATING OLD ROADS	
6100	FOUNDATON FOR STRUCTURES	
6200	FALSEWORK, FORMWORK AND CONCRETE FINISH	
6300	STEEL REINFORCEMENT FOR STRUCTURES	
6400	CONCRETE FOR STRUCTURES	
7300	CONCRETE BLOCK PAVING FOR ROADS	
8100	TESTING MATERIALS AND WORKMANSHIP	
SCHEDULE A	TOTAL OF SCHEDULES (A) : CIVIL WORKS	
SCHEDULE B	ELECTRICAL AREA LIGHTING MAST	
SCHEDULE C	PARK OUTDOOR GYM, PLAYING EQUIPMENT AND LITRE BINS	
SCHEDULE D	OCCUPATIONAL HEALTH AND SAFETY ACT OBLIGATIONS	
	Total Carried to Calculation of Tender Sum	
	Variation on Special Material	
	Contingencies @ 10.0%	
	Subtotal	
	Value Added Tax @15%	
	Tender Sum	

PROJECT NO: 01 of 2022
PROJECT:DZANANI PARK PHASE 2(INSTALLATION OF OUTDOOR GYM, PLAYING EQUIPMENT AND SWIMMING POOL
SUMMARY OF CIVIL WORKS

ITEM NO	DESCRIPTION	UNIT	QUANTITY	RATE	AMOUNT
1200	<u>GENERAL REQUIREMENTS AND PROVISIONS</u>				
B12.01	Training:				
	(a) Generic training	Prov Sum	1	20 000,00	R 20 000,00
	(b) Student training (1 student) R4500 Student for engineer	Prov Sum	6	6 000,00	R 36 000,00
	(c) Contractor's handling costs, profit and all other charges in respect of subitem B12.01(a) above				
	(i) Generic training	%	R 20 000,00		
	(ii) Student training	%	R 36 000,00		
B12.02	Remuneration of the Project Liaison Officer and members of the Project Steering Committee to be paid in equal monthly payments over 6 months:				
	(a) Project Liaison Officer R5000 per month	Prov Sum	6	5 000,00	R 30 000,00
	(b) Project Steering Committee R200 per seat per member	Prov Sum	1	20 000,00	R 20 000,00
	(c) Contractor's handling costs, profit and all other charges in respect of Subitems B12.02(a) and (b):				
	(i) Project Liaison Officer	%	R 30 000,00		
	(ii) Project Steering Committee	%	R 20 000,00		
	Carried Forward				

	Brought Forward				
B12.05	Compliance with OHS Act and Regulations (including the Construction Regulations 2014)	Lump Sum	1		
B12.06	Provision and erection of construction Notice boards as per the drawings	No.	1		
B12.30	Hire and servicing of 2 mobile toilets (toilets to be serviced at least twice a week)	month	6		
1200	TOTAL CARRIED TO SUMMARY OF SECTION 1				

ITEM NO	DESCRIPTION	UNIT	QUANTITY	RATE	AMOUNT
1300	<u>CONTRACTOR'S ESTABLISHMENT ON SITE AND GENERAL OBLIGATIONS</u>				
B13.01	The contractor's general obligations:				
	(a) Fixed obligations	Lump Sum	1		
	(b) Value-related obligations	Lump Sum	1		
	(c) Time-related obligations	month	6		
	NB: The combined total tendered for subitems (a),(b) and (c) shall not exceed 15% of the Tender Sum.excluding the contingency sum, CPA and VAT)				
1300	TOTAL CARRIED TO SUMMARY OF SECTION 1				

ITEM NO	DESCRIPTION	UNIT	QUANTITY	RATE	AMOUNT
1400	<u>HOUSING, OFFICES AND LABORATORIES FOR THE ENGINEER'S SITE PERSONNEL</u>				
B14,01	Office and laboratory accommodation:				
	(a) Offices (interior floor space only)	m ²	30		
	(e) Ablution units	Lump Sum	1		
B14,02	Office and laboratory furniture:				
	(a) Chairs	number	12		
	(f) Conference tables	number	1		
B14,03	Office and laboratory fittings, installations and equipment:				
	(a) Items measured by number:				
	(i) 220/250 volt power points	number	4		
	(v) Single CLF-light fittings complete with 18 watt globes	number	4		
	(x) Fire extinguisher, 9,0 kg, all purpose dry powder type, complete, mounted on wall with brackets	number	1		
B14,08	Services:				
	(a) Services at offices and laboratories:				
	(i) Fixed costs	lump sum	1		
	(ii) Running costs	month	6		
1400	TOTAL CARRIED TO SUMMARY OF SECTION 1				

ITEM NO	DESCRIPTION	UNIT	QUANTITY	RATE	AMOUNT
1500	<u>ACCOMMODATION OF TRAFFIC</u>				
B15.01	Accommodating traffic and maintaining temporary deviations	km	0,1		
B15.03	Temporary traffic-control facilities:				
	(a) Flagmen	man-day	30		
	(b) Portable STOP and GO-RY signs	No	2		
	(g) Rectangular road signs, TGS-, TIN- and TW-series (excluding TW-series delineators and barricades)	m²	5		
	(j) Traffic cones (600 mm)	No	6		
	(n) Other traffic control measures ordered by the Engineer:				
	(i) Provision of other traffic control measures	Prov Sum	1	10 000,00	R 10 000,00
	(ii) Handling costs and profit in respect of subitem B15.03(n)(i)	%	R 10 000,00		
	(o) Other signs of facilities				
	(i) Provision of other signs or facilities	Prov Sum	1	20000	R 20 000,00
	(ii) Handling costs and profit in respect of subitem B15.03(o)(i)	%	R 20 000,00		
1500	TOTAL CARRIED TO SUMMARY OF SECTION 1				

ITEM NO	DESCRIPTION	UNIT	QUANTITY	RATE	AMOUNT
1700	<u>CLEARING AND GRUBBING</u>				
B17,04	Clearing and grubbing at inlets and outlets of hydraulic structures	m ²	10		
B17,05	Cleaning out of hydraulic structures:				
	(a) Pipes with an internal diameter up to and including 750 mm	m ³	15		
B17.08	Demolition, removal and disposal off site of miscellaneous structures consisting of:				
	(b) Masonry and stone pitching	m ³	5		
	(c) Reinforced concrete	m ³	5		
	<u>OVERHAUL</u> (Section 1600)				
B100.02	Compliance and penalties				
	Penalty for serious violation				
	(a) Hazardous chemical/oil spill and/or dumping in non-approved sites	No.		(-10000.00)	Rate only
	(b) General damage to sensitive environments	No.		(-5000.00)	Rate only
	(c) Damage to cultural and historical sites	No.		(-5000.00)	Rate only
	(d) Pollution of water sources	No.		(-10000.00)	Rate only
	(e) Unauthorised blasting activities	No.		(-5000.00)	Rate only
	(f) Uncontrolled/unmanaged erosion per incident, depending on environment impacts, plus rehabilitation at contractor's cost	No.		(-5000.00)	Rate only
	Carried Forward				

	Brought Forward				
B100.03	Penalty for less serious violation				
	(a) Littering on site.	No.		(-1000.00)	Rate only
	(b) Lighting of illegal fires on site	No.		(-1000.00)	Rate only
	(c) Persistent or un-repaired fuel and oil leaks	No.		(-1000.00)	Rate only
	(d) Excess dust or excess noise emanating from site	No.		(-1000.00)	Rate only
	(e) Dumping of milled material in side drains or on grassed areas	No.		(-1000.00)	Rate only
	(f) Possession or use of intoxicating substances on site	No.		(-500.00)	Rate only
	(g) Any vehicles being driven in excess of designated speed limits	No.		(-500.00)	Rate only
	(h) Urination and defecation anywhere except in designated areas	No.		(-500.00)	Rate only
1700	TOTAL CARRIED TO SUMMARY OF SECTION 1				

ITEM NO	DESCRIPTION	UNIT	QUANTITY	RATE	AMOUNT
1800	<u>DAYWORKS</u>				
B18.01	Personnel during normal working hours:				
	(a) Unskilled labour	hour	40		
	(b) Semi-skilled labour	hour	40		
	(c) Skilled labour	hour	40		
	(d) Ganger	hour	40		
	(e) Flagmen	hour	40		
B18.02	Personnel outside normal working hours:				
	(a) Outside normal working hours and on Saturdays:				
	(i) Unskilled labour	hour	10		
	(ii) Semi-skilled labour	hour	10		
	(iii) Skilled labour	hour	10		
	(iv) Ganger	hour	10		
	(v) Flagmen	hour	10		
	(b) Sundays and public holidays:				
	(i) Unskilled labour	hour	10		
	(ii) Semi-skilled labour	hour	10		
	(iii) Skilled labour	hour	10		
	(iv) Ganger	hour	10		
	(v) Flagmen	hour	10		
	Carried Forward				

	Brought Forward				
B18.03	Equipment/Plant:				
	(b) Backhoe loader	hour	10		
	(d) Grader	hour	10		
	(e) Vibratory roller	hour	10		
	(f) Tipper truck	hour	10		
	(g) Water dower, 10 000 litre	hour	10		
B18.04	Materials:				
	(a) Procurement of materials	Prov Sum	1	50 000,00	R 50 000,00
	(b) Contractor's handling costs, profit and all other charges in respect of subitem B18.04(a)	%	R 50 000,00		
B18.05	Transport:				
	(a) LDV	km	50		
	(b) Flatbed truck	km	50		
1800	TOTAL CARRIED TO SUMMARY OF SECTION 1				

ITEM NO	DESCRIPTION	UNIT	QUANTITY	RATE	AMOUNT
2000	DRAINAGE				
2100	DRAINS				
B21,01	Excavation for open drains:				
	(a) Excavating soft material situated within the following depth ranges below the surface level:				
	(i) 0m up to 1,5m	m³	100		
	(b) Extra over subitem 22.01 (a) for excavation in hard material within the following depth ranges below the surface level:				
	(i) material, irrespective of depth within the following depth ranges below the surface level:	m³	50		
2100	TOTAL CARRIED TO SUMMARY OF SECTION 1				

ITEM NO	DESCRIPTION	UNIT	QUANTITY	RATE	AMOUNT
2200	PREFABRICATED CULVERTS				
B22,01	Excavation: (a) Excavating soft material situated within the following depth ranges below the surface level: (i) 0m up to 1.5m	m ³	4		
	(b) Extra over subitem 22.01 (a) for excavation in hard material, irrespective of depth within the following depth ranges below the surface level:	m ³	6		
B22,02	Backfilling: (a) Using the excavated material	m ³	4		
B22,03	Concrete pipe culverts: (c) On class C bedding: (i) Type SC 100D-load pipes, spigot and socket joints: (a) 300mm dia.	m	125		
	(a) 525mm dia.	m	6		
B22,07	Cast insitu concrete and formwork: (a) In class A bedding, screeds and the encasing for pipes, including formwork, (class of concrete indicated) (c) Inlet and outlet structures, skewed ends catchpits, manholes, thrust and anchor blocks, excluding formwork but including class U2 surface finish (class of concrete indicated) (d) formwork of concrete under subitem 22,07 (c) above. (type of finish indicated)	m ³	5		
		m ³	2		
		m ²	3		
	Carried Forward				

	Brought Forward				
B22,09	Prefabricated concrete inlets and outlets to culverts (a) Precast wingwalls for (i) 300mm dia. ID small pipe headwall (ii) 525mm dia. ID Tripple cell pipe headwall	No. No.	2 2		
B22,17	Manholes, catchpits, precast inlet and outlet structures complete: (a) Manholes type indicated. refer to drawing (b) 800mm dia. Precast concrete Catchpits type indicated 600x600mm (c) Precast inlet and outlet structures 300mm dia. Pipe outlet wingwall	No. No. No.	2 2 2		
B22,18	Brickwork (a) 110mm thick (a) 220mm thick	m ² m ²	11 11		
B22,21	Accessories (a) Manhole covers including frames(description) (b) Inlet grids including frames(description)	m ² m ²	2 1		
2200	TOTAL CARRIED TO SUMMARY OF SECTION 1				

ITEM NO	DESCRIPTION	UNIT	QUANTITY	RATE	AMOUNT
2300	<u>CONCRETE KERBING, CONCRETE CHANNELLING, CHUTES AND DOWNPIPES, AND CONCRETE LININGS FOR OPEN DRAINS</u>				
B23.01	Concrete kerbing:				
	(a) Prefabricated barrier kerb, SABS 927 fig 3, as shown on the drawings	m	66		
	(d) Prefabricated barrier kerb, SABS 927 fig 11	m	640		
B23.02	Concrete kerbing-Channeling Combination:				
	(a) Prefabricated barrier kerb, SABS 927 fig 7 and channel , as shown on the drawings	m	66		
B23.05	Inlet, outlet, transition and similar structures:				
	(a) Concrete kerb inlet as shown on drawings	No.	1		
2300	TOTAL CARRIED TO SUMMARY OF SECTION 1				

ITEM NO	DESCRIPTION	UNIT	QUANTITY	RATE	AMOUNT
3300	<u>MASS EARTHWORKS</u>				
B33.01	Cut and borrow to fill, including free haul up: up to 0,5km:				
	(a) Material in compacted layer thicknesses of 200 mm and less:				
	(ii) Compacted to 93% of modified AASHTO density (obtained from commercial sources)	m ³	360		
B33.04	Cut to spoil, including free haul up to 0,5km. Material obtained from:				
	(a) Soft excavation	m ²	1763		
B33.10	Roadbed preparation and the compaction of material:				
	(b) Compaction to 93% of modified AASHTO density	m ³	265		
	(c) Compaction of sand roadbed to 95% of modified AASHTO density	m ³	36		
B33.11	Three roller passes compaction:				
	(a) Vibratory roller	m ²	10		
	(f) Pneumatic tyred roller	m ²	390		
B33.13	Finishing off cut and fill slopes, medians and interchange areas:				
	(b) Fill slopes	m ²	15		
3300	TOTAL CARRIED TO SUMMARY OF SECTION 1				

TEM NO	DESCRIPTION	UNIT	QUANTITY	RATE	AMOUNT
3400	<u>PAVEMENT LAYERS OF GRAVEL MATERIAL</u>				
B34.01	Pavement layers constructed from gravel taken cut or borrow including, free haul up to 0,1km:				
	(a) Gravel selected layer compacted to:				
	(i) 150mm (G6) material compacted to 90% of mod. AASHTO density.	m³	100		
	(a) Gravel base (chemically stabilised material) compacted to:				
	(i) 150mm (C4) material compacted to 97% of mod. AASHTO density.	m³	100		
B34.06	Stockpiling of material	m³	50		
B34.10	Compacting the floors of pavement excavations				
	(b) Vibratory roller	m²	1763		
B34.11	Watering the pavement excavation floor	kl	100		
3400	TOTAL CARRIED TO SUMMARY OF SECTION 1				

ITEM NO	DESCRIPTION	UNIT	QUANTITY	RATE	AMOUNT
3500	<u>STABILIZATION</u>				
B35,01	Cement stabilization (extra over the untreated layers)				
	150mm thick Base layer	m³	78		
B35,02	Chemical stabilisation				
	(a) Ordinary Portland Cement CEM II 32.5MPa	t	5		
B35.03	Mechanical modification (extra over untreated layer)				
	(b) By mixing materials from different sources	m³	90		
B35,04	Provision and application of water for curing	Kl	100		
3500	TOTAL CARRIED TO SUMMARY OF SECTION 1				

ITEM NO	DESCRIPTION	UNIT	QUANTITY	RATE	AMOUNT
5100	<u>ANCILLARY ROADWORKS</u>				
B51,01	Stone pitching (b) grouted stone pitching(1:6 cement sand mortar (of 200mm minimum stone dimension)	m ²	35		
5100	TOTAL CARRIED TO SUMMARY OF SECTION 1				

ITEM NO	DESCRIPTION	UNIT	QUANTITY	RATE	AMOUNT
5200	<u>GABIONS</u>				
B52,01	Foundation trench excavation and backfilling:				
	(b) In all other classes of material	m ²	800		
B52,02	Surface preparation for bedding gabions	m ²	800		
B52,03	Gabions				
	(a) Galvanised gabion boxes– (2,0mx1,0mx1,0m) Hexagonal woven mesh,Class A Galvanised mesh aperture size 80x100mm mesh wire diameter of 2,7mm salvage 3,4mm	m ³	160		
	(c) Galvanised gabion mattresses–(6,0x2,0x0,3m) Hexagonal woven mesh,Class A Galvanised mesh aperture size 60x80mm mesh wire diameter of 2,2mm salvage 3,4mm	m ³	80		
B52,04	Filter fabric (Bidum A4 Geotextile Membrane)	m ²	1120		
B52,05	Gabion rock	t	560		
5200	TOTAL CARRIED TO SUMMARY OF SECTION 1				

ITEM NO	DESCRIPTION	UNIT	QUANTITY	RATE	AMOUNT
5300	<u>GUIDE BLOCKS</u>				
B53,01	Guide Blocks 1.2m high exposed ferric aggregate precast concrete bollard(wilstone stone or similar approved)	No.	26		
5300	TOTAL CARRIED TO SUMMARY OF SECTION 1				

ITEM NO	DESCRIPTION	UNIT	QUANTITY	RATE	AMOUNT
5500	<u>FENCING</u>				
B55,01	Clearing the fence line, 2m wide strip	km	0,2		
B55,02	Supply new fence including all accessories Galvanised and alu coated Clearview fence panels and posts or similar approved	m	165		
B55,03	New gates 1,2mm wide Galvanised and alu coated Clearvue swing gates or similar approved	No.	5		
B55,04	Gumpole Railing				
	(a) 1,2M HIGH 150 DIA. GUMPOLE POSTS	ea	401		
	(b) 1,8M LONG 90dia. Railing	ea	720		
5500	TOTAL CARRIED TO SUMMARY OF SECTION 1				

ITEM NO	DESCRIPTION	UNIT	QUANTITY	RATE	AMOUNT
5600	<u>ROAD SIGNS</u>				
B56.01	<p>Road sign boards with painted or coloured semi-matt background. Symbols, lettering and borders in semi-matt black or Class I retro-reflective material, where the sign board is constructed from:</p> <p>(a) Aluminium sheet (2,0 mm thick):</p> <p>(i) Area not exceeding 2 m²</p>	m ²	2		
B56.05	Excavation and backfilling for road sign supports (not applicable to kilometre posts)	m ³	1		
5600	TOTAL CARRIED TO SUMMARY OF SECTION 1				

ITEM NO	DESCRIPTION	UNIT	QUANTITY	RATE	AMOUNT
5700	<u>ROAD MARKINGS</u>				
B57.01	Road-marking paint:				
	(a) White lines (broken or unbroken):				
	(i) 100 mm wide	km	0,1		
	(e) Yellow lettering and symbols	m ²	3		
B57,06	Setting out and pre-marking the lines (excluding traffic-island markings, lettering and symbols)	km	0,1		
5700	TOTAL CARRIED TO SUMMARY OF SECTION 1				

ITEM NO	DESCRIPTION	UNIT	QUANTITY	RATE	AMOUNT
5800	<u>LANDSCAPING AND PLANTING PLANTS AND TREATING OLD ROADS</u>				
B58,01	Trimming				
	(c) Machine trimming	m²	10		
	(c) Hand trimming	m²	10		
B58,09	(a) Trees and shrubs:(EKEBERGIA CAPENSIS /Cape Ash 500l bag tree,3m tall plant.	No.	10		
	(b) Planting and establishing				
	(i) Trees	No.	10		
5800	TOTAL CARRIED TO SUMMARY OF SECTION 1				

ITEM NO	DESCRIPTION	UNIT	QUANTITY	RATE	AMOUNT
5900	<u>FINISHING THE ROAD AND ROAD RESERVE AND TREATING OLD ROADS</u>				
B59.01	Finishing the road and road reserve:				
	(a) Dual carriageway	km	0,2		
5900	TOTAL CARRIED TO SUMMARY OF SECTION 1				

ITEM NO	DESCRIPTION	UNIT	QUANTITY	RATE	AMOUNT
6000	<u>STRUCTURES</u>				
6100	<u>FOUNDATIONS FOR STRUCTURES</u>				
B61,02	Excavation				
	(a) Excavating soft material situated within the following successive depth ranges:				
	(i) 2m up to 2m	m ³	3		
B61,04	Backfill to excavations utilising:				
	(a) Material from the excavation	m ³	2		
6100	TOTAL CARRIED TO SUMMARY OF SECTION 1				

ITEM NO	DESCRIPTION	UNIT	QUANTITY	RATE	AMOUNT
6200	<u>FALSEWORK, FORMWORK AND CONCRETE FINISH</u>				
B62,01	Formwork to provide F3 surface finish on:				
	(i) 1,2x2,0m Concrete slab top for mufuvha game	m²	5		
	(ii) 0,5x2,0m Concrete benches for mufuvha game	m²	5		
6200	TOTAL CARRIED TO SUMMARY OF SECTION 1				

ITEM NO	DESCRIPTION	UNIT	QUANTITY	RATE	AMOUNT
6300	STEEL REINFORCEMENT FOR STRUCTURES				
B63,01	Steel reinforcement for:				
	(a) concrete slab top for mufuvha game				
	(iii) Welded steel mesh	kg	35		
6300	TOTAL CARRIED TO SUMMARY OF SECTION 1				

ITEM NO	DESCRIPTION	UNIT	QUANTITY	RATE	AMOUNT
6400	CONCRETE FOR STRUCTURES:				
B64,01	Cast in-situ concrete				
	(a) 40MPa Concrete slab top for mufuvha game	m ³	4		
6400	TOTAL CARRIED TO SUMMARY OF SECTION 1				

ITEM NO	DESCRIPTION	UNIT	QUANTITY	RATE	AMOUNT
7300	CONCRETE BLOCK PAVING FOR ROADS				
B73,01	CONCRETE BLOCK PAVING				
	(i) 60 mm Thick Concrete Interlocking Blocks Class 30 S-A to SABS 1058, Grey, in Herringbone Pattern		1000		
	(ii) 80 mm Thick Concrete Interlocking Blocks Class 30 S-A to SABS 1058, Grey, in Herringbone Pattern		510		
B73,02	Fig.11 Cast in situ concrete edge and intermediate Beams				
	Class 25/19 concrete	m ³	3		
B73,03	Provision of Approved herbicide and Ant Poisoning	m ²	300		
B73,04	20mm Bedding Sand	m ³	40		
B73,05	Bidum A4 Geotextile membrane	m ²	630		
7300	TOTAL CARRIED TO SUMMARY OF SECTION 1				

ITEM NO	DESCRIPTION	UNIT	QUANTITY	RATE	AMOUNT
8100	<u>TESTING MATERIALS AND WORKMANSHIP</u>				
B81.04	Acceptance control testing as required by the Engineer:				
	(a) Cost of testing	PC sum	1	20 000,00	R 20 000,00
	(b) Handling cost and profit in respect of subitem B81.04(a) above	%	R 20 000,00		
8100	TOTAL CARRIED TO SUMMARY OF SECTION 1				

ITEM NO	DESCRIPTION	UNIT	QUANTITY	RATE	AMOUNT
B1,0	<u>ELECTRICAL</u>				
B1,1	Supply and installation of 18m high hinged mast complete with all accessories and connection by a specialist supplier/manufacturer				
	(a) Galvanised 18M high Hinged Mast	No.	1		
B1,1,2	520W HIGHMAST S5 CW WLENS LEDIL 5R6 LX (HM520S5CWU6L56L) or similar approved	No.	5		
B1,1,3	Electrical connection to mast including all wiring, DB and certification(COC) by specialist	No.	1		
B1,1,4	(a) Contractor's handling costs, profit and all other charges in respect of sub-items B1,1, B1,1,2 and B1,1,3				
	B1,1 Galvanised 18M high Hinged Mast	%	R 118 350,00		
	B1,1,2 520W Mast lights	%	R 78 832,50		
	B1,1,3 Electrical connection	%	R 25 000,00		
B	TOTAL CARRIED TO SUMMARY OF SECTION 1				

ITEM NO	DESCRIPTION	UNIT	QUANTITY	RATE	AMOUNT
C1,0	<u>OUTDOOR GYM EQUIPMENT</u>				
C1,1	Supply and installation of galvanised and painted outdoor gym equipment complete with all accessories and connection by a specialist supplier/manufacturer				
C1,1,1	(a) Push chair(Wab board)	No.	1		
C1,1,2	(b) Pull chair	No.	1		
C1,1,3	(c) Bicycle	No.	1		
C1,1,4	(d) Single air walker	No.	1		
C1,1,5	(e) Log Extension	No.	1		
C1,1,6	(f) Butterfly	No.	1		
C1,1,7	(g) Mountaneering Equipment	No.	1		
C1,1,8	(h) Stepper	No.	1		
C1,1,9	(i) 2 seated pedal rainer	No.	1		
C1,1,10	(j) 3 person combo	No.	1		
	(i) Contractor's handling costs, profit and all other charges in respect of sub-items C2,1 to C2,10	%			
C2,0	<u>PLAYING EQUIPMENT</u>				
C2,1	Supply and installation of galvanised and painted outdoor playing equipment complete with all accessories and connection by a specialist supplier/manufacturer				
C2,1,1	(a) Single drum frame	No.	1		
	Carried Forward				

	Brought Forward				
C2,1,2	(b) Ringleys	No.	1		
C2,1,3	(c) Tripple Swing Heavy Duty	No.	1		
C2,1,4	(d) Round a Ring 2,4m	No.	1		
C2,1,5	(e) See Saw 2 seater Heavy duty	No.	1		
C2,1,6	(f) Round About 2,4m	No.	1		
C2,1,7	(g) Steel slides	No.	1		
C2,1,8	(i) Contractor's handling costs, profit and all other charges in respect of sub-items C2,1 to C2,10	%			
C2,1,9	<u>OUTDOOR SWING BINS</u> Supply and installation of galvanised mild steel and powder coated outdoor swing bins complete with all accessories and connection by a specialist supplier/manufacturer colour:structured black	No.	10		
C2,1,10	(a) Contractor's handling costs, profit and all other charges in respect of sub-items C2,1 to C2,10	%			
C	TOTAL SCHEDULE C CARRIED TO SUMMARY				

ITEM NO	DESCRIPTION	UNIT	QUANTITY	RATE	AMOUNT
	OCCUPATIONAL HEALTH AND SAFETY ACT OBLIGATIONS				
D1.2	Time related obligations in respect of the Occupational Health and Safety Act and Construction Regulations by nominated Safety Consultant:	Prov Sum	1	R 60 000,00	R 60 000,00
	(c) Handling cost and profit in respect of item D1.2 above	%	60 000		
D1.3	Submission of the Health and Safety File	Lump Sum	1		
D1.4	General Provisions of OHS (Protective clothing embroided with EPWP logo)	Lump Sum	1		
D1.5	Compliance with the Occupational, Health and Safety Act (Act 85 of 1993) as amended, read with the Hazardous Biological Agents Regulations. In light with the current Covid-19 pandemic, Section 8 (1) of OHS Act as amended requires the employer to provide and maintain as far as is reasonably practicable a working environment that is safe and without risk to the Health of employees.				
D1.5.1	Allow for setting up of Health and Safety Plan in terms of the Covid-19	Item	1		
D1.5.2	Conduct medical tests for Covid-19 for all employess	No	20		
D1.5.3	Provision of Risk Assessment in terms of Covid-19	Item	1		
D1.5.4	Induction in terms of Covid-19 to workers and all visitors accessing the site	Item	1		
D1.5.5	Allowance for Thermometer to screen employees daily	No	2		
D1.5.6	Allowance for delays resulting from screening	Item	1		
D1.5.7	Dis-infection of Plant and Equipment	Item	1		
D1.5.8	Provide training in terms of Covid-19 (Training to be on-going for the duration of the Project)	Item	1		
D1.5.9	Covid-19 awareness	Item	1		
D1.5.10	Provide Hand Sanitizers for the duration of the Project	No	50		
D1.5.11	Provision for Dis-infection wipes	Item	1		
D1.5.12	Provide Cloth face masks to all employees for the duration of the Project	No	60		
D	TOTAL SCHEDULE D CARRIED TO SUMMARY				

THE CONTRACT

PART C3 SCOPE OF WORKS

PART C4 SITE INFORMATION

PART C3: SCOPE OF WORK

C3.1	DESCRIPTION OF WORKS	C.88
C3.2	ENGINEERING.....	C.96
C3.3	PROCUREMENT POLICY.....	C.96
C3.4	CONSTRUCTION.....	C.97
C3.5	MANAGEMENT.....	C.189

DEVELOPMENT OF DZANANI PARK PHASE 2 (INSTALLATION OF OUTDOOR GYM, PLAYING EQUIPMENT AND SWIMMING POOL)

C3.1 DESCRIPTION OF WORKS**C3.1.1 Employer's Objectives**

The objectives of the project is the rehabilitation, repair and reseal with continuously graded asphalt of an existing 1.1 km residential street and intersection in Louis Trichardt. The employer's other objectives are to deliver public infrastructure using labour intensive methods in accordance with EPWP Guidelines.

C3.1.2 Overview and Location of Works

The project site is situated approximately 50 km North East of town of Louis Trichardt in Vhembe District Municipality under Makhado Local Municipal area. The site is accessible via the Regional Route (R523) leading from the National Road (N1), away from the town of Louis Trichardt. The approximate central co-ordinates of the project are: **22°53'50.0"S 30°02'00.2"E**

**C3.1.3 Extent of Works**

The works shall consist of the following main items to be constructed under the contract:

a) Park development

- Setting out of the Road 0,015km;
- Site clearance;
- Accommodation of traffic (establishment of detours);
- Locating and protection of existing services;
- Construction of new stormwater pipes and drains;

DEVELOPMENT OF DZANANI PARK PHASE 2 (INSTALLATION OF OUTDOOR GYM, PLAYING EQUIPMENT AND SWIMMING POOL)

- Installation of Road signs and Road markings;
- Gabion Stream lining;
- Installation of Fencing;
- Construction of Parking bays will be block paving;
- Installation of Outdoor Gym Equipment;
- Installation of Playing Equipment;
- Construction of walkways will be block paving;
- Installation of 18m high Electrical Area Lighting Mast by Specialist;
- Installation of Steel perforated Litter Bins;
- Construction of Pedestrian Bridge;

Pavement Layers at Gym, Playing Area and Walkways

☐	Surfacing	<ul style="list-style-type: none"> • 60mm Paving Blocks 25MPa Class, Type S-A, laid in herringbone pattern with 20mm sand bedding.
☐	Membrane	<ul style="list-style-type: none"> • Bidum A4 Geotextile membrane
•	Natural (SSG)	<ul style="list-style-type: none"> • 150mm Natural gravel (G7) compacted to 93% of mod. AASHTO density.

Pavement Layers at Road and Parking Lot

•	Surfacing	<ul style="list-style-type: none"> • 80mm Paving Blocks 25MPa Class, Type S-A, laid in herringbone pattern with 20mm sand bedding.
☐	Membrane	<ul style="list-style-type: none"> • Bidum A4 Geotextile membrane
☐	Base	<ul style="list-style-type: none"> • 150mm Cement stabilised material (C4) compacted to 96% of mod. AASHTO density.
☐	Natural SSG	<ul style="list-style-type: none"> • 150mm Natural gravel material (G6) compacted to 95% of mod. AASHTO density.

DEVELOPMENT OF DZANANI PARK PHASE 2 (INSTALLATION OF OUTDOOR GYM, PLAYING EQUIPMENT AND SWIMMING POOL)



DEVELOPMENT OF DZANANI PARK PHASE 2 (INSTALLATION OF OUTDOOR GYM, PLAYING EQUIPMENT AND SWIMMING POOL)



Erosion on Stream/Open Channel

DEVELOPMENT OF DZANANI PARK PHASE 2 (INSTALLATION OF OUTDOOR GYM, PLAYING EQUIPMENT AND SWIMMING POOL)



Bins, seating braai and builders rubble

DEVELOPMENT OF DZANANI PARK PHASE 2 (INSTALLATION OF OUTDOOR GYM, PLAYING EQUIPMENT AND SWIMMING POOL)

C3.1.4 Location of the Works

The following details provide the key elements of the project area.

- Municipal Area : Makhado Local Municipality
- Central Co-ordinates:
 - Latitude (S) : **22°53'50.0"**
 - Longitude (E) : **30°02'00.2"**

The project site is situated approximately 50 km North East of town of Louis Trichardt in Vhembe District Municipality under Makhado Local Municipal area. The site is accessible via the Regional Route (R523) leading from the National Road (N1), away from the town of Louis Trichardt.

C3.1.5 Temporary Works

No temporary works are envisaged on the contract.

C3.1.6 General Information**C3.1.6.1 Drawings**

The reduced drawings contained in book 2 of 2 that form part of the tender document shall be used for tender purposes only. Further drawings are to be provided on an on-going basis by the engineer.

The contractor will be supplied with an unreduced 0,05 mm thick transparent polyester print of each of the drawings. These polyester prints are issued free of charge and the contractor shall make any additional prints he may require at his own cost.

Any information in the possession of the contractor, which the resident engineer requires to complete the as-built drawings, shall be supplied to the resident engineer before a certificate of completion will be issued.

Only figured dimensions shall be used and drawings shall not be scaled unless so instructed by the engineer. The engineer will supply all figured dimensions omitted from the drawings.

C3.1.6.2 Power, Water Supply and Other Services

The contractor shall make his own arrangements concerning the supply of electrical power and all other services. No direct payment will be made for the provision of electrical and other services. The cost of providing these services will be deemed to be included in the rates and amounts tendered for the various items of work for which these services are required.

C3.1.6.3 Contractor's Camp Site and Security

The contractor shall make his own arrangements regarding the establishment of a camp site and housing for his construction personnel and all regulations stipulated by the local authority shall be adhered to.

It is anticipated that the contractor's choice of a camp site will be influenced by the availability of telephone and electrical connections as well as the supply of potable

DEVELOPMENT OF DZANANI PARK PHASE 2 (INSTALLATION OF OUTDOOR GYM, PLAYING EQUIPMENT AND SWIMMING POOL)

water.

Provision is made in these specifications for the erection of a security fence around the site offices. The contractor shall be responsible for the security of his personnel and constructional plant on and around the site of the works and for the security of his camp, and the employer will consider no claims in this regard.

C3.1.6.4 Additional Requirements for Construction Activities

C3.1.6.4.1 The contractor may not commence constructional activities before adequate provision has been made to accommodate traffic in accordance with the requirements of this document and the South African Road Traffic Signs Manual.

C3.1.6.4.2 The contractor shall submit proposals in connection with directional signs to the engineer for approval.

C3.1.6.5 Programme Requirements for Construction Activities

The contractor shall programme his activities to be suitable in terms of his resources to complete the contract inside the stipulated time period.

C3.1.6.6 Construction in Confined Areas

It may be necessary for the contractor to work in confined areas. In certain areas the width of the fill material and pavement layers may reduce to zero and the working space may be confined. The method of construction in these confined areas depends on the contractor's construction plant. However, the contractor must note that measurement and payment will be in accordance with the specified cross-sections and dimensions, irrespective of the method used to achieve these cross-sections and dimensions, and that the rates and amounts tendered will be deemed to include full compensation for any special equipment or construction methods or for any difficulty encountered in working in confined areas and narrow widths, and at or around obstructions, and that no extra payment will be made nor will any claim for payment be considered on account of these difficulties.

C3.1.7 Labour Regulations**C3.1.7.0 EPWP Requirements**

Labour-intensive works shall be constructed/maintained using local workers who are temporarily employed in terms of this Scope of Work

Competencies of LI Management and Supervisory staff

Contractors shall engage supervisory and management staff in labour-intensive works that have completed the skills programme including Foremen/Supervisors at NQF "National Certificate: Supervision of Civil Engineering Construction Processes" and Site Agent/Manager at NQF level 4 "Manage labour-intensive Construction Processes" or equivalent QCTO qualifications.

Wage Dispute (Contractor default to pay beneficiaries)

Any dispute between the Contractor and labourers, regarding delayed payment or default in payment of fair wages, if not resolved immediately may compel the Employer to intervene.

The Employer may, upon the Contractor defaulting payment, pay the moneys due

DEVELOPMENT OF DZANANI PARK PHASE 2 (INSTALLATION OF OUTDOOR GYM, PLAYING EQUIPMENT AND SWIMMING POOL)

to the workers not honoured in time, out of any moneys due or which may become due to the Contractor under the Contract.

Provision of Hand tools

The Contractor shall provide his labour force with hand tools of adequate quality, sufficient in numbers and make the necessary provisions to maintain the tools in good and safe working conditions

Reporting Requirements

The Contractor should submit the following at the beginning of the Contract:

- (a) Contracts of all the workers employed on the contracts including their certified identity documents;
- (b) Proof of Registration for COIDA and UIF;
- (c) OHS Files

The Contractor shall submit SAMhly returns/reports as specified below:

- (a) Signed Muster rolls/pay sheets of temporary workers and permanent staff detailing the number, category, gender, rate of pay and daily attendance.
- (b) Copies of certified identity documents of workers
- (c) Number of persons who have attended training including nature and duration of training provided
- (d) Assets created, rehabilitated or maintained in accordance with indicators in the EPWP M&E framework
- (e) Plant utilization returns
- (f) Progress report detailing production output compared to the programme of works

C3.1.7.1 Payment for the labour-intensive component of the works

Payment for works identified in clause 2.3 “the Extent of the Project” in the Project Specifications as being labour-intensive shall only be made in accordance with the provisions of the Contract if the works are constructed strictly in accordance with the provisions of the scope of work. Any non-payment for such works shall not relieve the Contractor in any way from his obligations either in contract or in delict.

C3.1.7.2 Applicable labour laws

Ministerial determination 4:

1. Special Public Works Programs Government Gazette no. 34310-3 of 4 May 2012.
2. Code of Good Practice for Employment and Conditions of works of Expanded Public Works Programs – Government Gazette no. 34032 of 18 February 2011.

DEVELOPMENT OF DZANANI PARK PHASE 2 (INSTALLATION OF OUTDOOR GYM, PLAYING EQUIPMENT AND SWIMMING POOL)

C3.2 ENGINEERING**C3.2.1 Design**

- (a) The **Employer** is responsible for the design of the permanent Works as reflected in these Contract Documents unless otherwise stated.
- (b) The **Contractor** is responsible for the design of the temporary Works and their compatibility with the permanent Works.
- (c) The **Contractor** shall supply all details necessary to assist the engineer in the compilation of the as-built drawings.

C3.2.2 Employer's Design

- (a) Detail description of Works
- (b) General Works

C3.2.3 Contractor's Design

Where contractor is to supply the design of designated parts of the permanent Works or temporary Works he shall supply full working drawings supported by a professional engineer's design certificate.

C3.2.4 Design procedures

All designs and modifications thereto shall be communicated in writing and the contractor and engineer shall maintain master lists to record and track all transactions.

C3.3 PROCUREMENT POLICY

Bids will be assessed under the provisions of the following Acts and its Regulations: Municipal Finance Management Act, (Act 56 of 2003); BBBEE, Supply Chain Management Policy of the municipality in accordance with the specifications and in terms of 90:10 preferential points system and functionality. The minimum threshold for functionality is 70%, bidders who score less than 70% will not be considered for further evaluation.

DEVELOPMENT OF DZANANI PARK PHASE 2 (INSTALLATION OF OUTDOOR GYM, PLAYING EQUIPMENT AND SWIMMING POOL)

C3.4 CONSTRUCTION**C3.4.1 STANDARD SPECIFICATIONS**

The following specifications shall apply for the construction of the Works.

- (a) The COLTO Standard Specifications for Road and Bridge Works for State Road Authorities (1998).

The contractor may purchase copies of above document from the South African Institution of Civil Engineering (SAICE).

SAICE House

Block 19, Thornhill Office Park

Bekker Street

Vorna Valley X21

Midrand

Private Bag X200, Halfway House, 1685

Tel: (011) 805 5947/48/53

Fax: (011) 805 5971

- (b) SANS or BS Specifications and Codes of Practice

Wherever any reference is made to the South African Bureau of Standards (SABS) in either these Bill of Quantities, this reference shall be deemed to read "SANS standard".

- (c) Various other specifications specified in the COLTO Standard Specifications or the Project Specifications.

C3.4.1.1 General Conditions of Contract

The Conditions of Contract are the General Conditions for Construction works 2015. Third Edition published by the South African Institution of Civil Engineering, Private bag X200 Halfway House, 1685, are applicable to this contract.

DEVELOPMENT OF DZANANI PARK PHASE 2 (INSTALLATION OF OUTDOOR GYM, PLAYING EQUIPMENT AND SWIMMING POOL)

C3.4.2 PROJECT SPECIFICATIONS RELATING TO STANDARD SPECIFICATIONS

C3.4.2.1 General Conditions of Contract Referred to in the Standard Specifications

The references to the General Conditions of Contract appearing in the COLTO Standard Specifications refer to the COLTO General Conditions of Contract which is superseded in this contract by the General Conditions of Contract for Construction Works 2010. The corresponding clause in the latter document pertaining to the reference in the COLTO Standard Specifications is listed in the table below.

Clause No. in the Standard Specifications	Clause No. in COLTO General Conditions	Equivalent Clause No. in General Conditions of Contract 2010
1202	15	5.6.1
1206	14	Deleted
1209	52	6.10.2
1210	54	51.1
1212(1)	49	6.10.1
1215	45	5.12.1
1217	35	8.2.1
1303	49	6.8
1303	53	6.11
1303	12	5.6
1303	45	5.12.1
1403	40(1)	6.4.1
1505	40	6.4
31.03	40	6.4
3204(b)	40	6.4
3303(b)	2	3
5803(c)	40	6.4
5805(d)	40	6.4
6103(c)	40	6.4
Item 83.03	22	5.15
ALL SECTIONS	48	6.6

DEVELOPMENT OF DZANANI PARK PHASE 2 (INSTALLATION OF OUTDOOR GYM, PLAYING EQUIPMENT AND SWIMMING POOL)

C3.4.2.2 Amendments to the Standard Specifications

There are no amendments to the Standard Specifications as issued by the Committee of Land Transport Officials (COLTO).

C3.4.2.3 Project Specifications Relating to Standard Specifications

This part of the project specifications deals with matters relating to the standard specifications. Where reference is made in the standard specifications to the project specifications this part shall also contain the relevant information e.g. the requirements where a choice of materials or construction methods are provided for the standard specifications.

In certain clauses the standard specifications allow a choice to be specified in the project specifications between alternative materials or methods of construction and for additional requirements to be specified to suit a particular contract. Details of such alternatives or additional requirements applicable to this contract are contained in this part of the project specifications. It also contains some additional specifications and amendments of the standard specifications required for this particular contract.

The number of each clause and each payment item in this part of the project specifications consists of the prefix B followed by a number corresponding to the number of the relevant clause or payment item in the standard specifications. The number of a new clause or a new payment item, which does not form part of a clause or a payment item in the standard specifications and is included here, is also prefixed by B followed by a new number. The new numbers follow on the last clause or item number used in the relevant section of the standard specifications.

Clauses and pay items referring to labour intensive methods are prefixed by L in the project specifications.

Clauses and pay items referring to emerging contractors are prefixed by E in the project specifications.

C3.4.2.4 Project Specifications Relating to EPWP**EPWP Special Project Specification**

As much as is economically feasible all work shall be implemented by employing Labour Intensive Construction methods. Over and above the normal Building and Allied works to be implemented by employing skilled and unskilled labour the works specified in the "Guidelines for the Implementation of Labour-Intensive Infrastructure Projects under the Expanded Public Works Programme (EPWP)" shall be undertaken using Labour Intensive Construction methods

Requirement for Sourcing and engagement of Labour

Unskilled and semi-skilled labour required for the execution of all labour intensive works shall be engaged strictly in accordance with prevailing legislation and SANS 1914-5, Participation of Targeted Labour.

DEVELOPMENT OF DZANANI PARK PHASE 2 (INSTALLATION OF OUTDOOR GYM, PLAYING EQUIPMENT AND SWIMMING POOL)

The minimum rate of pay set for the EPWP is R 200.00 per task or per day.

Tasks established by the contractor must be such that:

- a) the average worker completes 5 tasks per week in 40 hours or less; and
- b) the weakest worker completes 5 tasks per week in 55 hours or less.
- (d) The contractor must revise the time taken to complete a task whenever it is established that the time taken to complete a weekly task is not within the requirements of 1.1.3.
- (e) The Contractor shall, through all available community structures, inform the local community of the labour intensive works and the employment opportunities presented thereby. Preference must be given to people with previous practical experience in construction and / or who come from households:
 - a) where the head of the household has less than a primary school education;
 - b) that have less than one full time person earning an income;
 - c) where subsistence agriculture is the source of income.
 - d) those who are not in receipt of any social security pension income

Employment demographics

The Contractor shall endeavour to ensure that the expenditure on the employment of temporary workers is in the following proportions:

- a) 60 % women;
- b) 55% youth who are between the ages of 18 and 35; and
- c) 2% on persons with disabilities.

DEVELOPMENT OF DZANANI PARK PHASE 2 (INSTALLATION OF OUTDOOR GYM, PLAYING EQUIPMENT AND SWIMMING POOL)

MATTERS RELATING TO THE STANDARD SPECIFICATIONS

SECTION 1200 : GENERAL REQUIREMENTS AND PROVISIONS	C.102
SECTION 1300 : CONTRACTOR'S ESTABLISHMENT ON SITE AND GENERAL OBLIGATIONS.....	C.110
SECTION 1400 : HOUSING, OFFICES AND LABORATORIES FOR THE ENGINEER'S SITE PERSONNEL.....	C.110
SECTION 1500 : ACCOMMODATION OF TRAFFIC.....	C.111
SECTION 1700 : CLEARING GRUBBING.....	C.114
SECTION 1800 : DAYWORK SCHEDULE.....	C.115
SECTION 2100 : DRAINS.....	C.116
SECTION 2300 : CONCRETE KERBING, CONCRETE CHANNELING, CHUTES AND DOWNPIPES, CONCRETE LININGS FOR OPEN DRAINS.....	C.118
SECTION 3300 : MASS EARTHWORKS.....	C.119
SECTION 3400 : PAVEMENT LAYERS OF GRAVEL MATERIAL.....	C.120
SECTION 3500 : STABILISATION.....	C.121
SECTION 5200 : GABIONS.....	C.122
SECTION 5500 : FENCE.....	C.123
SECTION 5600 : ROAD SIGNS.....	C.124
SECTION 5700 : ROAD MARKINGS.....	C.126
SECTION 5800 : LANDSCAPING AND PLANTING PLANTS AND TREATING OLD ROADS.....	C.127
SECTION 5900 : FINISHING THE ROAD AND ROAD RESERVE AND TREATING OLD ROADS.....	C.127
SECTION 6100 : FOUNDATIONS FOR STRUCTURES.....	C.127
SECTION 6200 : FALSEWORK, FORMWORK AND CONCRETE FINISH.....	C.130
SECTION 6300: STEEL REINFORCEMENT FOR STRUCTURES.....	C.130
SECTION 6400 : CONCRETE FOR STRUCTURES.....	C.131
SCHEDULE B.....	C.137
SCHEDULE C.....	C.138

DEVELOPMENT OF DZANANI PARK PHASE 2 (INSTALLATION OF OUTDOOR GYM, PLAYING EQUIPMENT AND SWIMMING POOL)

1200 : GENERAL REQUIREMENTS AND PROVISIONS**B1202 SERVICES**

Add the following to the fifth paragraph:

“Provision is made in the bill of quantities for payment for searching and exposing of known or unknown services as well as the relocation and/or protection of existing services. Any moving of existing services which may be required within the proclaimed road reserve will be undertaken by the relevant service authorities or by a selected subcontractor if so ordered by the engineer.”

B1204 PROGRAMME OF WORK**(a) General requirements**

Amend the word “network” in the fourth line of the first paragraph to read as “bar (Gantt) chart”.

Add the following after the third paragraph:

“The bar-chart programme to be provided by the contractor shall show the various activities in such detail as may be required by the engineer. Progress in terms of the programme shall be updated SAMhly by the contractor in accordance with the progress made by the contractor.

In compiling the programme of work, the contractor shall indicate and make due allowance for the following, as specified elsewhere in the contract documents:

- The requirements regarding the accommodation of traffic and areas that may be occupied at any time for construction purposes (as indicated on the drawings and specified in Section 1500 of the specifications)
- Requirements regarding the training of labourers and Emerging Contractors (EC's).
- The requirements for work to be undertaken by labourers and work to be undertaken by EC's.

(b) Programme of work for rehabilitation work

Amend the word “network” in the fourth line of the second paragraph to read as “bar (Gantt) chart”.

B1205 WORKMANSHIP AND QUALITY CONTROL

Add the following to the third paragraph:

“The engineer shall, however, undertake acceptance control tests for the judgement of workmanship and quality, without accepting any obligations vested with the contractor in terms of the contract with specific reference to quality of materials and workmanship. Such acceptance control test done by the engineer shall not relieve the contractor of his obligation to maintaining his own quality control system.”

Add the following at the end of this clause:

“The engineer shall, for the purpose of acceptance control on products and workmanship, assess test results and measurements in accordance with the provisions of section 8300 of the standard specifications. Where small quantities of work are involved, a lot shall mean a full day's production for a specific item of work subject to acceptance control testing.”

B1206 THE SETTING-OUT OF THE WORK AND PROTECTION OF BEACONS

Add the following:

“The contractor shall be responsible for the true and proper setting out of the Works and for the

DEVELOPMENT OF DZANANI PARK PHASE 2 (INSTALLATION OF OUTDOOR GYM, PLAYING EQUIPMENT AND SWIMMING POOL)

correctness of the position, levels, dimensions and alignment of all parts of the Works and for the provision of all necessary instruments, appliances and labour in connection therewith."

The Contractor shall take care that property beacons, trigonometrical survey beacons or setting-out beacons are not displaced or destroyed without the consent of the Engineer. Property beacons and trigonometrical survey beacons that have been displaced or destroyed shall be replaced by a registered land surveyor, who shall certify such replacement.

The cost of replacing all beacons displaced or destroyed during the course of the Contract without the consent of the Engineer shall be borne by the Contractor."

B1209 PAYMENT**(b) Rates to be inclusive**

Add the following:

"VAT shall be excluded from the rates and provided for as a lump sum in the Summary of Bill of Quantities".

(e) Materials on the site

Add the following:

"In addition, the engineer may at his sole discretion also allow payments under "Materials on Site" in respect of any construction materials if stored off-site providing that:

- (a) The site selected for this purpose is approved by the engineer
- (b) Such land is physically separated from any production plant or operation
- (c) Only materials for use under this contract is stockpiled on such land
- (d) The contractor has provided proof of an agreement with the owner of such land that the owner has no claim whatsoever on any materials stockpiled on such land
- (e) Materials obtained by the contractor for or on behalf of emerging subcontractors (SMME's) shall remain the responsibility of the contractor after payment has been made in respect of materials on site."

B1215 EXTENSION OF TIME RESULTING FROM ABNORMAL RAINFALL

Add the following after the first paragraph of this clause:

"For the purposes of this contract, extension of time resulting from abnormal rainfall or other forms of inclement weather shall be determined according to the requirements of Method ii (critical-path method)."

Method (ii) (Critical path method)

Delete "(based on a five-day working week)" in the fifth and sixth lines of the second paragraph of the description of this method.

Delete the last sentence of the second paragraph of the description of this method and replace with the following:

"The value of "n" shall be taken as five (05) working days per calendar SAMh.

If normal rainy or inclement weather, resulting in delays, occurs for less than five (05) working days in any calendar SAMh, the difference between the five (05) working days and the actual number of working days on which normal rainy or inclement weather occurred, shall be ignored and not accumulated for the duration of the contract period for the purposes of determining an extension of time due to normal rainy weather, nor due to any other reason.

Items of work on the critical path of the programme of work which are subject to climatic

DEVELOPMENT OF DZANANI PARK PHASE 2 (INSTALLATION OF OUTDOOR GYM, PLAYING EQUIPMENT AND SWIMMING POOL)

limitations shall also be considered for extension of time if such items of work are delayed by e.g. cold weather, high winds or other inclement weather conditions.

In this regard, reference shall be made to weather limitations specified for the lining of the stream with Gabions. However, for SAMhs during which gabion stream lining work cannot be undertaken in terms of the specifications, no extension of time shall be claimed for.

Rainfall recoFBS for LOUIS TRICHARDT

SAMH	AVERAGE RAINFALL (mm)	RAIN DAYS (per SAMh)
JANUARY	95.8	12
FEBRUARY	82.9	11
MARCH	65.4	10
APRIL	25	6
MAY	9.7	3
JUNE	14.4	2
JULY	2.4	1
AUGUST	2.8	1
SEPTEMBER	4.1	3
OCTOBER	37.3	7
NOVEMBER	111	14
DECEMBER	92.6	13

B1222 USE OF EXPLOSIVES

Add the following subclause:

“(h) Where blasting operations are undertaken in close proximity of temporary deviations, the contractor shall implement all such safeguarding measures as may be required and instructed by the engineer.”

B1224 THE HANDING-OVER OF THE ROAD RESERVE

Add the following:

"The total length of the road reserve between the specified limits of construction will be handed over to the contractor on the commencement date. Reference shall, however, be made to the requirements of section 1500 of these specifications where limitations in respect of work-areas are specified. In the event of the non-adherence by the contractor in terms of the mentioned specifications, the engineer shall withdraw such sections of the road reserve as may be justified to ensure suitable progress of the works or safe passage of traffic."

B1229 SABS CEMENT SPECIFICATIONS

Replace the last paragraph of this clause with the following:

“Where reference is made in this specification or the standard specifications to the cement

DEVELOPMENT OF DZANANI PARK PHASE 2 (INSTALLATION OF OUTDOOR GYM, PLAYING EQUIPMENT AND SWIMMING POOL)

specifications, eg. SABS 471: Portland cement and rapid hardening Portland cement, it shall be replaced with the new specification:

SABS ENV 197-1: Cement-composition, specifications and conformity criteria.

Part 1: Common cements.

Furthermore, where reference is made in this specification or the standard specifications to the different cement types, the following new names/types shall apply:

Old product nomenclature	Typical new product nomenclature	
	Cement type	Cement strength class
OPC	CEM I	32,5
	CEM I	32,5R
RHC	CEM I	42,5
	CEM I	42,5R
LASRC	No provision made	No provision made
PC15SL	CEM II/A-S	32,5
	CEM II/A-S	32,5R
	CEM II/A-S	42,5
PC15FA	CEM II/A-V	32,5
	CEM II/A-V	32,5R
	CEM II/A-W	32,5
	CEM II/A-W	32,5R
RH15FA	CEM II/A-V	42,5
	CEM II/A-V	42,5R
	CEM II/A-W	42,5
	CEM II/A-W	42,5R
PBFC	CEM III/A	32,5
	CEM III/A	32,5R
PFAC	CEM II/B-V	32,5
	CEM II/B-W	32,5
RH30SL	CEM II/B-S	32,5R
	CEM II/B-S	42,5
RH40SL	CEM III/A	32,5R
	CEM III/A	42,5

CEM I 32,5, CEM II A-S 32,5, CEM II/A-V 32,5, or CEM III A may be used for the manufacture of reinforced concrete members.”

Add the following new clauses:

“B1230: IN-SERVICE AND STRUCTURED TRAINING

DEVELOPMENT OF DZANANI PARK PHASE 2 (INSTALLATION OF OUTDOOR GYM, PLAYING EQUIPMENT AND SWIMMING POOL)

The contractor shall in addition to the structured (accredited) training as provided for in Part C of this document implement an in-service training programme, from the commencement of the contract, in which the various skills required for the execution and completion of the works are imparted to the labourers engaged thereon, in a programmed and progressive manner. Labourers shall be trained progressively throughout the duration of the contract, in the various stages of a particular type of work.

(a) Details of in-service and structured training

- (i) The contractor shall attach to form RDP 1(E) basic details of his proposed in- service training programme, which details shall inter alia include the following:
 - the details of training to be provided
 - the manner in which the training is to be delivered
 - the number and details of trainers to be utilised.
- (ii) The in-service training programme shall be submitted with the initial works programme. The progress in relation to this programme will be recorded SAMhly and attached to the site meeting minutes and payment certificate.
- (iii) The contractor shall provide on site, sufficient skilled and competent trainers to train all labourers engaged on the contract, in the various skills required for the execution and completion of the works.
- (iv) All labourers shall be remunerated in respect of all time spent undergoing training.
- (v) Every worker engaged on the contract shall on the termination of his participation on the contract, be entitled to receive from the contractor, a certificate of service in which the following information shall be recorded:
 - the name of the contractor
 - the name of the employee
 - the name of the project/contract
 - the nature of the work satisfactorily executed by the worker and the time spent thereon
 - the nature and extent of training provided to the worker
 - the dates of service.

The cost of the above obligations shall be deemed to be covered by the sums and rates tendered for items B13.01(a), (b) and (c) in the bill of quantities. The performance of the contractor in providing in-service training, shall be taken into consideration should the contractor fail to reach his CPG at the completion of the project.

(b) Lead time for training

The training of labour as specified shall, as far as possible, take place before commencement of each activity and the contractor shall take into account in his programme the lead-time he requires for such training. All training herein specified shall be deemed to be a construction activity and a non-negotiable condition of the contract”.

B1231 COMMUNITY LIAISON OFFICER (CLO)

The contractor or his appointed agent will appoint a Community Liaison Officer (CLO) after

DEVELOPMENT OF DZANANI PARK PHASE 2 (INSTALLATION OF OUTDOOR GYM, PLAYING EQUIPMENT AND SWIMMING POOL)

consultation with the local communities, the engineer and the employer. The contractor shall direct all his liaison efforts with the local communities through the appointed officer. The contractor shall, however, accept the appointed as part of his management personnel.

(a) Duties of the Community Liaison Officer

The Community Liaison Officer's duties will be:

- (i) To be available on site daily between the hours of 07:00 and 17:00 and at other times as the need arises. His normal working day will extend from 07:00 in the morning until 16:00 in the afternoon.
- (ii) To determine, in consultation with the contractor, the needs of the temporary labour for relevant skills training. He will be responsible for the identification of suitable trainees and will attend one of each of the training sessions.
- (iii) To communicate daily with the contractor and the engineer to determine the labour requirements with regard to numbers and skill, to facilitate in labour disputes and to assist in their resolution.
- (iv) To assist in and facilitate in the recruitment of suitable temporary labour and the establishment of a "labour desk".
- (v) To attend all meetings in which the community and/or labour are present or are required to be represented.
- (vi) To assist in the identification, and screening of labourers from the community in accordance with the contractor's requirements.
- (vii) To inform temporary labour of their conditions of temporary employment and to inform temporary labourers as early as possible when their period of employment will be terminated.
- (viii) To attend disciplinary proceedings to ensure that hearings are fair and reasonable.
- (ix) To keep a daily written record of his interviews and community liaison.
- (x) To attend SAMhly site meetings to report on labour and RDP matters.
- (xi) All such other duties as agreed upon between all parties concerned.
- (xii) To submit SAMhly returns regarding community liaison as illustrated in Part C5.1 of this document (form RDP 12(E)).

(b) Payment for the community liaison officer

A special pay item is incorporated in section 1200 of the bill of quantities relating to payment of the liaison officer on a prime cost sum basis. This payment shall only be made for the period for which the duties of the liaison officer are required. The remuneration of the CLO shall be determined by the Employer in terms of the Sectorial determination 2: Civil Engineering Sector (Task grade 3).

(c) Period of employment of the community liaison officer

The period of employment of the community liaison officer shall be as decided upon jointly by the contractor, engineer and employer at a maximum period of a six SAMhs basis, but with the option of renewal.

B1232 SUBCONTRACTORS

Over and above the stipulations of clause 4.4 of the General Conditions of Contract 2010, regarding subletting of part of the works, it is a condition of the contract that an approved subcontractor shall not sublet part of his work, covered in his appointment by the main contractor, to another subcontractor without the consent and approval of the engineer.

DEVELOPMENT OF DZANANI PARK PHASE 2 (INSTALLATION OF OUTDOOR GYM, PLAYING EQUIPMENT AND SWIMMING POOL)

Subletting shall in all cases be critically considered by the engineer.

In addition to the provisions of clause 4.4 of the general conditions of contract regarding subcontracting of the works, it is a requirement of this contract that an approved subcontractor shall not further subcontract work subcontracted to him by the main contractor, to another subcontractor without the consent and approval of the engineer. Subcontracting shall in all cases be critically considered by the engineer. The engineer reserves the right to limit the extent or the volume of work subcontracted by the contractor, should he deem it necessary in terms of progress or quality of workmanship.

B1233 WORKMEN'S COMPENSATION ACT

All labour employed on the site shall be covered by the Compensation for Occupational Injuries and Deceases Act (COIDA). The contractor shall pay in full, including the payment of the necessary levies, such amounts, as are due in terms of the Act. The contractor at the commencement of the contract shall resolve the manner in which Workmen's Compensation will be handled. Amounts paid by the contractor shall not be included in the wage rates but shall be covered by the Contractor to be deemed as included in his General Obligations rates in Section 1300 of the Bill of Quantities.

Add the following clause:

B1234 MINE HEALTH AND SAFETY ACT 1996, ACT 29 OF 1996**(a) Introduction**

The main objective of this Act is to protect the health and safety of persons at mines. This specification is therefore aimed at promoting health and safety specifically at borrow pits. Borrow pits are classified as mines.

(b) General Provisions

The contractor shall be responsible for controlling his operations at every borrow pit where material is being excavated to ensure compliance with all the requirements of the Mine Health and Safety Act, 1996. The contractor shall also ensure that the works, shaping and finishing off of the borrow pit are done in accordance with the provisions as specified in section 3100 of the COLTO Standard Specifications and this Act. The contractor shall also comply to the requirements as set out in C3.4.3.2 Environmental Management Plan.

The minimum requirements for operations at borrow pits are:

- Borrow pits are worked in such a way that the health and safety of employees and the public will not be endangered.
- A SAMhly report shall be submitted to the engineer on health and safety aspects at the borrow pits.
- The contractor shall appoint a manager to manage the borrow pits in accordance with the Mine Health and Safety Act.
- The contractor shall take the necessary steps to ensure that the work area of the borrow pits are safe at all times. This shall include items such as the provision of fencing and security guaFBS.

(c) Duties of the Manager

The minimum duties of the manager supervising the activities at borrow pits shall be:

- Maintain a healthy and safe borrow pit environment.

DEVELOPMENT OF DZANANI PARK PHASE 2 (INSTALLATION OF OUTDOOR GYM, PLAYING EQUIPMENT AND SWIMMING POOL)

- Identify hazards and related risks to which persons and employees are exposed.
- Establish a health and safety policy that
 - Describes the organisation of work.
 - Contains aspects concerning the protection of the employees and other persons' health and safety.
 - Contains a risk analysis.
- Supply and erect the necessary safety and warning signs.

Add the following pay items and change the clause number.

B12.35 MEASUREMENT AND PAYMENT

Add the following items:

ITEM	UNIT
B12.01 Locating Existing Services	Provisional Sum
ITEM	UNIT
B12.02 Hand Excavation to determine the positions of existing services	
To determine the positions of existing services	cubic metre (m ³)
Measurement and payment shall be as specified for item 22.01 in the standard specifications.	
ITEM	UNIT
B12.03 Project Launch	
Project Launch	Prime Cost Sum
ITEM	UNIT
B12.07 Provision for a Community Liaison Officer	
Provisional sum for the payment of the Community Liaison Officer	Provisional Sum
Expenditure of the above item shall be made in accordance with the general conditions of contract.	
ITEM	UNIT
B12.07 Provision for a Community Liaison Officer	
Provisional sum for the payment for attending steering Committee meetings	Provisional Sum
ITEM	UNIT
B12.07 Handling costs and profit in respect of sub-items a to e	
	percentage (%)

Measurement and payment shall be in accordance with the general conditions of contract."

DEVELOPMENT OF DZANANI PARK PHASE 2 (INSTALLATION OF OUTDOOR GYM, PLAYING EQUIPMENT AND SWIMMING POOL)

The tendered percentage is a percentage of the amount actually spent under the sub-items, which shall include full compensation for the handling costs of the contractor, and the profit.

The prime cost sums shall be paid in accordance with the provisions of the General Conditions of Contract. The tendered percentage is a percentage of the amount actually spent under the prime cost items, which shall include full compensation for the profit in connection with providing the specified service.

1300 : CONTRACTOR'S ESTABLISHMENT ON SITE AND GENERAL OBLIGATIONS
B1302 GENERAL REQUIREMENTS
(a) Camps, constructional plant and testing facilities

Add the following:

"The contractor shall, at each area where work is being undertaken, provide on a daily basis at least one (1) portable chemical latrine unit per thirty (30) workers for use by construction workers employed on the project. The latrine units shall be serviced daily and kept in a hygienic and orderly state to the satisfaction of the engineer. No separate payment shall be made for this requirement and shall be deemed to be included in the rates tendered for the contractor's time-related obligations."

B1303 PAYMENT
ITEM
UNIT
B13.01 The contractor's general obligations

(As specified)

Add the following after the fifth paragraph:

"The combined total tendered for sub-items (a), (b) and (c) shall not exceed 15% of the tender sum, excluding VAT.

Should the contractor be of the opinion that 15% is inadequate to cover his costs in terms of section 1300, he shall indicate separately with his tender where such costs have been allowed for in his tender. If no such indication is given, the contractor shall not at any stage during the contract for any reason whatsoever claim additional compensation under this item."

1400 : HOUSING, OFFICES AND LABORATORIES FOR THE ENGINEER'S SITE PERSONNEL
B1402 OFFICES AND LABORATORIES
(b) Offices

Add the following new sub-sub-clause:

"(xviii) The engineer's site supervisory staff shall be provided with cellular telephones by the contractor for site communication purposes. Provision is made in the bill of quantities for separate payment of the supply and operating costs of such cellular phones."

DEVELOPMENT OF DZANANI PARK PHASE 2 (INSTALLATION OF OUTDOOR GYM, PLAYING EQUIPMENT AND SWIMMING POOL)

B1406 MEASUREMENT AND PAYMENT

Add the following sub-item:

ITEM	UNIT
B14.11 Provision of cellular telephone to the Engineer:	
(a) Cost of cellular phone, calls and other charges	Provisional Sum (P Sum)
(b) Handling cost and profits in respect of item B14.11(a)	Percentage (%)

The unit of measurement for item B14.11 shall include full compensation for the SAMhly cellular phone costs for the Engineer's site personnel.

Measurement and payment in respect of the provisional sum item shall be made in accordance with the provisions of the general conditions of contract.

General: Method of payment

Add the following:

"The tendered rates under this section of the bill of quantities shall also include full compensation for the dismantling and removal from site of all offices, laboratories and other facilities provided for the engineer's supervisory staff at the completion of the contract."

1500 : ACCOMMODATION OF TRAFFIC

B1502 GENERAL REQUIREMENTS

(e) Access to properties

Add the following:

"Where the alignment of the new road coincides with the alignment of the existing road, a number of accesses to private properties will have to be operational and maintained during the constructional period. No separate payment will be made for providing acceptable and safe access across the new road at all times during construction of the road."

(i) Traffic safety officer

Add the following after subclause (viii):

"(ix) be responsible for contacting all the relevant authorities in the event of an accident on the site of the Works

(vi) arrange for the removal of broken down vehicles that obstruct the normal traffic flow

Add the following new subclauses:

"(j) Handing over the site

The total extent of the site between the limits of construction as described in this document and indicated on the drawings will be handed over to the contractor at the commencement of the contract period. The engineer however reserves the right to adjust this arrangement should progress or safe passage of traffic warrant such a change.

B1503 TEMPORARY TRAFFIC CONTROL FACILITIES

DEVELOPMENT OF DZANANI PARK PHASE 2 (INSTALLATION OF OUTDOOR GYM, PLAYING EQUIPMENT AND SWIMMING POOL)

Add the following after the first paragraph:

“All temporary road signs, devices, sequences, layouts and spacing shall comply with the requirements of the Road Traffic Act, 1996 (Act 93 of 1996), the National Road Traffic Regulations, 2000, the South African Road Traffic Signs Manual, the requirements of the relevant road authority and the drawings. All temporary traffic control facilities shall comply with the guidelines set in SA Road Traffic Signs Manual, Volume 2, Chapter 13: Roadworks Signing, (SARTSM, June 1999, obtainable from the Government Printer, Pretoria).”

(b) Road signs and barricades

Add the following:

“All the temporary road signs are to be mounted on posts as specified in section 5600 of the specifications. Provision shall be made for the supply and erection of the signs and the maintenance of the signs during the construction period. Provisions shall also be made for the removal of the temporary road signs on completion of the construction work when such signs are no longer required.

Temporary road signs and channelization devices shall be manufactured in accordance with the latest edition of the South African Road Traffic Signs Manual (June 1999) and placed as shown on the drawings and in Road Signs Note 13. Delineators shall be manufactured from a non-metal material and shall be mounted on a base section also manufactured of non-metal material. Single as well as back-to-back mounted delineators are required.

The obligation to arrange safe passage of traffic shall always be vested with the contractor regardless what is indicated on the drawings of the engineer.”

(c) Channelization devices and barricades

Add the following:

“Drums shall not be used as channelization devices.

TW 401 and TW 402 delineators shall comply with the following requirements:

- a) It shall be manufactured from a flexible material and shall comply with SABS 1555. The blade portion of the delineator shall be positively affixed to a base unit which in turn shall be stable on its own or be stabilized by means of sandbags when used on the road.
- ii) The blade shall be retro-reflectorised, with class 1 yellow sheeting on the side facing oncoming traffic..
- iii) It shall nominally be 1000mm high x 250mm wide and the bottom edge of the delineator shall not be more than 200mm above the road surface.
- iv) It shall be subject to the approval of the Engineer.

The maximum spacing between centres of delineators shall be as shown on the drawings or as directed by the Engineer.”

(e) Warning devices

Add the following:

“It is a requirement of this contract that all construction vehicles and plant used on the works will be equipped with rotating amber flashing lights and warning boards as specified in the standard specifications. Construction vehicles travelling outside the limits of construction areas

DEVELOPMENT OF DZANANI PARK PHASE 2 (INSTALLATION OF OUTDOOR GYM, PLAYING EQUIPMENT AND SWIMMING POOL)

shall however, not operate the warning lights.

The warning lights shall have a base diameter of at least 170mm and the amber bulb cover a height of at least 150mm high. It shall be a requirement that the contractor also provides the engineer's site personnel with warning lights for their vehicles (a maximum of two lights are required) without any payment applicable.

B1514 TEMPORARY FENCING AND GATES

Replace the contents of this clause with the following:

"Where temporary fencing is ordered by the engineer, it shall be paid for under item 55.06 of the standard specifications. The temporary fencing shall be new fencing material, which shall subsequently be dismantled and removed and erected at an alternative position as directed by the engineer. When ordered by the engineer, temporary fences and gates shall be moved to new locations or either left in place or when no longer required be dismantled and removed from site if so directed. Allowance is made in the bill of quantities for moving existing fences and gates."

Add the following clause:

B1517 RETRO-REFLECTIVE MATERIAL

"Retro-reflective material for temporary signs shall comply with the requirements of SABS 1519-1 for weathered material. Tests shall be carried out with a field retro-reflectometer and the testing procedure and classification are described in Clause B 8118. The value of the coefficient of Retro-Reflection shall be at least 60% of the values indicated in Table B 8118/1."

B1518 MEASUREMENT AND PAYMENT

Re-number item 15.01 as B15.01 and add the following:

"The tendered rate shall also include for all measures necessary to safeguard traffic on temporary deviations during blasting operations as well as all temporary traffic-control facilities for temporary deviations."

Delete all references to half width construction under payment item 15.01. Half width construction will be measured under payment item 15.10.

Re-number item 15.03 as B15.03 and add the following

"This section provides only for additional traffic-control facilities as and when required on instruction by the Engineer and does not provide for facilities already included under payment item B15.01"

Add the following sub-item:

"ITEM
UNIT
B15.02 Temporary traffic control facilities

(n) Provision of high visibility safety jackets and safety hats number (No)

The unit of measurement shall be the number of safety jackets supplied to the supervisory staff.

The tendered rate shall include full compensation for providing and maintaining hats and the jackets equipped with high visibility retro-reflective and/or fluorescent panels in red, yellow and white for the duration of the contract".

DEVELOPMENT OF DZANANI PARK PHASE 2 (INSTALLATION OF OUTDOOR GYM, PLAYING EQUIPMENT AND SWIMMING POOL)

SECTION 1700: CLEARING AND GRUBBING

B1702 DESCRIPTION OF WORK

a) Clearing

Add the following:

“Clearing shall include the removal of material to a thickness of up to 150mm in-situ material as ordered by the engineer. No payment shall be made for temporary stockpiling of topsoil material in the case where this material is applied as topsoil after completion of road side slopes.

Should the required depth exceed 150mm, the total volume of material removed shall either be classified as “temporary stockpiling of topsoil” or “unsuitable roadbed material” or “cut to spoil” whichever is applicable as allowed for in the standard specifications. In these cases no payment shall be made for clearing and grubbing.

Clearing as described shall in all cases be undertaken in such a manner that the topsoil is preserved and not contaminated with other debris or rubbish. Cross-sections for the determination of earthworks quantities shall be taken after clearing (topsoil or unsuitable roadbed material) and roadbed preparation if applicable.

Payment for gabion boxes and mattresses which have to be removed and the material sorted and stacked shall be made under section 5200”

B1703 EXECUTION OF WORK

(a) Areas to be cleared and grubbed

Add the following:

“Apart from normal clearing and grubbing, the fill embankments of the existing roads are also to be cleared and grubbed over the areas where the new horizontal alignment coincides with the alignment of the existing road, or where repairs are required to the fill embankments of the approaches of bridges. Provision is made for separate payment for clearing and grubbing of the existing fill embankments where conventional machinery might be suitable to undertake the work due to the steep side slopes of the embankments. An additional pay-item is allowed for in the bill of quantities for this type of clearing and grubbing which may have to be undertaken by hand or similar manner.”

B1704 MEASUREMENT AND PAYMENT

Change item 17.01 to read as follows:

ITEM	UNIT
B17.01 Clearing and grubbing of:	
Clearing and grubbing	hectare (ha)

Measurement and payment for item B17.01 shall be as specified for item 17.01 of the standard specifications.

DEVELOPMENT OF DZANANI PARK PHASE 2 (INSTALLATION OF OUTDOOR GYM, PLAYING EQUIPMENT AND SWIMMING POOL)

1800 : DAYWORK SCHEDULE

Note: This is a new section added to the Standard Specifications.

Add the following:

B1801 SCOPE

This section covers the listing of daywork items for use in determining payment for work which cannot be quantified in specific pay item "units" in the bill of quantities or work ordered by the engineer during the construction period which was not foreseen at tender stage for which no applicable rate exists in the schedule or for work of a special or different character warranting special payment as decided by the engineer.

B1802 ORDERING OF DAYWORK

No daywork shall be undertaken unless specific written authorisation is obtained from the engineer.

B1803 MEASUREMENT AND PAYMENT

The engineer may order the following daywork items:

ITEM	DESCRIPTION	UNIT
B18.01	(a) Normal hours of duty of:	
	(i) Unskilled	Hour (h)
	(ii) Semi-skilled	Hour (h)
	(iii) Skilled	Hour (h)
	(iv) Foreman	Hour (h)
B18.02	Hire of construction equipment	
	(a) Excavator 22 –30 ton	Hour (h)
	(b) TL Backactor	Hour (h)
	(c) Front end loader	Hour (h)
	(d) Platform truck	Hour (h)
	(e) Tip truck	Hour (h)
	(f) Grader (CAT 140G or similar)	Hour (h)
	(g) Walk behind roller (<i>Bomag BW90 or similar</i>)	Hour (h)
	(h) Mechanical Broom	Hour (h)
	(i) D6 Dozer	Hour (h)
	(j) Compressor	Hour (h)
	(k) Submersible dewatering pump	Hour (h)

The unit of measurement shall be the actual number of hours worked by labourers or foremen or an item of plant.

The tendered rates shall include full compensation for all cost items including overheads, head-office expenses and profits as described in sub-clause 6.5 of the general conditions of contract and shall be subject to contract price adjustment as provided for in the contract.

DEVELOPMENT OF DZANANI PARK PHASE 2 (INSTALLATION OF OUTDOOR GYM, PLAYING EQUIPMENT AND SWIMMING POOL)

The mark-ups on daywork items in accordance with the Appendix to the Tender shall not be applicable on daywork items listed in the bill of quantities in terms of the above specifications. In the event of new daywork rates being requested for items not appearing in the bill of quantities, then the provisions of the general conditions of contract and the Appendix to the Tender shall apply.

Prior to the commencement of any work by the labourers described under item B18.01, the contractor must obtain written consent from the engineer regarding the classification and composition of all labourers in terms of "unskilled" and "skilled" labourers required for the work as ordered by the engineer."

2100 : DRAINS**B2103 BANKS AND DYKES**

Add the following:

"Mitre banks at culvert inlets should be considered at such a skew angle that it guides the water into the inlet with a minimum loss of velocity (energy)."

2200 : PREFABRICATED CULVERTS**B2201 SCOPE**

Add the following:

"All concrete pipe culverts shall be constructed with precast units.

The attention of the contractor is drawn to the fact that information given on the plans, longitudinal sections or drainage schedules may have to be altered to suit actual site conditions and, therefore, the contractor shall only construct these culverts after the engineer has verified the information on the drawings from detail surveys taken on site by the contractor as directed by the engineer.

Precast units shall be ordered by the contractor from actual measurements of length acquired on the site and not from lengths stated in the drainage schedule or from the bill of quantities.

No precast units shall be ordered until the engineer has satisfied himself that the proposed units have been manufactured to the required tolerances and loading standards. The engineer must be given the opportunity to load test units if he considers this necessary".

B2203 MATERIALS**B2204 CONSTRUCTION METHODS**

Add the following:

"In all cases where soft founding materials is classified as suitable for culvert bedding construction, the in situ material shall be ripped, moistened and compacted to 90% or 93% modified AASHTO density. The depth of preparation and compaction of founding material shall be as indicated on the drawings or as specified by the engineer. Allowance for measurement and payment for this work is made in the bill of quantities under this section."

(c) Excavation by hand

Where circumstances prevent the use of mechanical excavators and material can be removed only by hand tools, the engineer shall authorise the supplementary payment to the contractor for such work at the tendered rates for excavation by hand should he be satisfied that the

DEVELOPMENT OF DZANANI PARK PHASE 2 (INSTALLATION OF OUTDOOR GYM, PLAYING EQUIPMENT AND SWIMMING POOL)

contractor had been unable to prevent the necessity for excavation by hand by proper planning and precautionary measures. The supplementary rate for excavation by hand shall not apply to minor finishing or clearing jobs in excavations which are otherwise being done by mass excavation plant.

Payment for hand excavation shall be an "extra over" payment to normal excavation as allowed for in item 22.01."

B2205 EXCAVATION FOR CONSTRUCTION BY TRENCH METHOD

Add the following subclauses:

"(c) Excavation by hand

Where circumstances prevent the use of mechanical excavators and material can be removed only by hand tools, the engineer shall authorise the supplementary payment to the contractor for such work at the tendered rates for excavation by hand should he be satisfied that the contractor had been unable to prevent the necessity for excavation by hand by proper planning and precautionary measures. The supplementary rate for excavation by hand shall not apply to minor finishing or clearing jobs in excavations which are otherwise being done by mass excavation plant.

Payment for hand excavation shall be an "extra over" payment to normal excavation as allowed for in item 22.01.

(d) Drainage of excavations

The contractor shall apply suitable, effective drainage and dewatering methods for preventing the ingress of water into the excavation and to keep them dry.

Drainage measures, with the exception of pumping, shall be maintained until the backfilling has been completed. Between various construction stages, pumping may be interrupted in consultation with the engineer.

Any draining or pumping of water shall be done in a manner as will preclude the concrete or materials or any part thereof from being carried away.

Allowance for measurement and payment for dewatering and keeping dry of culvert excavations is made in the schedule in this section".

B2211 BACKFILLING OF PREFABRICATED CULVERTS

Change the last sentence in the fourth paragraph to read "90% or 93% as shown on the drawings or as directed by the engineer."

B2212 INLET AND OUTLET STRUCTURES, CATCHPITS AND MANHOLES**(b) Concrete work**

Add the following:

"The type of surface finish for in situ concrete in the culverts shall be as indicated on the drawings. Generally all exposed faces shall be of Class F2 formwork and faces covered by backfill shall be Class F1. The top of parapet walls and wingwalls shall be finished to a ClassU2 surface finish."

(h) Prefabricated inlet and outlet structures

DEVELOPMENT OF DZANANI PARK PHASE 2 (INSTALLATION OF OUTDOOR GYM, PLAYING EQUIPMENT AND SWIMMING POOL)

Add the following:

“The use of precast concrete inlets and outlets as described in clause 2212(h), shall not be allowed under any circumstances. Cast in situ concrete wingwall type inlets and outlets shall be constructed as indicated on the drawings and shall be in accordance with section 6000 of the Standard Specifications. Allowance for measurement and payment for wingwall type inlets and outlets is made in the schedule in this section.”

2300 : CONCRETE KERBING, CONCRETE CHANNELLING, CHUTES AND DOWNPIPES AND CONCRETE LININGS FOR OPEN DRAINS**B2301 SCOPE**

Add the following:

“The position and length of the following types of concrete kerbs and channels are indicated on the geometric layout plans, typical drawings and on the drainage plans.

- | | | |
|-----------------|---|---|
| Type A | : | In situ concrete channel, 0,8m wide on fills |
| Type B | : | Precast concrete kerbing, semi-mountable (SABS 927-1969) |
| Type C | : | In situ concrete kerbing at intersections |
| Edge beam | : | In situ concrete kerbing at farm access and bus stops |
| Type E, F1 & F2 | : | In situ concrete “V”-shaped channels in side drains and open drains.” |

B2302 MATERIAL

Add the following new sub-clauses:

B2304 CONSTRUCTION**(d) Slip form kerbing**

Add the following:

“Slip-form kerbing shall under no circumstances be allowed.”

(e) Cast in situ kerbs and channels

Add the following:

“Forming and templates used to form joints between alternate sections shall be of steel plate of which the thickness shall not be less than 5mm.”

Add the following sub-clause:

(k) Formwork and finish

“Formwork and finish of concrete kerbs shall comply with the requirements of section 6200. All visible edges on the sides or at joints of cast in situ concrete kerbs or channels shall be rounded with a rounding tool.”

DEVELOPMENT OF DZANANI PARK PHASE 2 (INSTALLATION OF OUTDOOR GYM, PLAYING EQUIPMENT AND SWIMMING POOL)

3300 : MASS EARTHWORKS**B3305 TREATING THE ROADBED****(a) Removing unsuitable material**

Add the following to the third paragraph:

"For the purpose of this contract, excavation and removal of in-situ clayey material over areas where the road is in a fill condition, shall be classified as removal of unsuitable material, irrespective of the stability or moisture condition of the in-situ material".

(c) Preparing and compacting the roadbed

Delete the last sentence of the first paragraph "If necessary, roadbed.....depth of compaction" and replace as follows:

"Where demarcated by the engineer, prior to the roadbed being scarified, the excess in situ material forming part of the present roadway, and within the limits of the roadbed, and in close proximity of the layer works, but falling within the limits of the layerworks, shall be bladed to controlled level in order to achieve the required level and necessary depth of compaction."

B3307 FILLS**(c) Constructing a pioneer layer**

Add the following to the first paragraph:

"For the purpose of this contract, pioneer layers shall be completed by means of eight-pass roller compaction using vibratory rollers as specified in sub-clause 3304(b) of the standard specifications."

(d) Benching

Add the following:

"Benching of fill and pavement layer material is required to be undertaken into the existing fill embankments and pavement layers. No additional payment shall be made over and above the normal pay items applicable to earthworks and pavement layers where benching is required for widening of the existing road formation. Benching shall be undertaken as shown on the drawings.

It is a requirement that benching shall always be started at the bottom of the existing fill progressing to the top of the formation. The dimensions and details of benching are shown on the drawings."

B3308 FINISHING THE SLOPES**(d) General**

Add the following:

"Where existing cut and fill slopes are excessively eroded or where slippages occurred in slopes, the slopes are to be reinstated by means of backfilling with suitable gravel material. All loose material and vegetation shall first be removed from the eroded cut and fill slopes before backfilling may commence from the bottom of the cut or fill. The backfill material shall be benched into the existing slopes and compacted to 90% of modified AASHTO density, using suitable small compaction equipment e.g. Bomag walk-behind rollers or hand-held compaction tools. Benching shall be executed to the dimensions shown on the drawings. Upon completion of the backfilling operation the cut and fill slopes shall be neatly finished as

DEVELOPMENT OF DZANANI PARK PHASE 2 (INSTALLATION OF OUTDOOR GYM, PLAYING EQUIPMENT AND SWIMMING POOL)

specified."

3400 : PAVEMENT LAYERS OF GRAVEL MATERIAL

B3402 MATERIALS

(a) General

Add the following:

"Material requirements for gravel pavement layers are in accordance with TRH4 and shall be indicated on the drawings."

B3405 CONSTRUCTION TOLERANCES

(e) Cross-section

Delete the second paragraph and replace with the following:

"The normal crossfall of the road wearing course where the road is in a straight horizontal alignment, is specified as 3% as shown on the drawings.

At any cross-section the measured crossfall between any two points shall at least be 2,8% and not more than 3,5%. At any cross-section the actual level at any point shall not be higher than 10mm above the computed level from the cross-section as specified and the actual level, if lower than the computed level, shall not be lower by more than that derived from the specifications for longitudinal grade and crossfall deviations."

(f) Surface regularity

Add the following:

"Where transverse construction joints in base layers are made between newly and previously constructed sections, the contractor shall exercise level control at such joints by installing level poles at 5m intervals on either side of the joint of the layer covering at least a 30m length into the newly constructed section.

B3406 QUALITY OF MATERIALS AND WORKMANSHIP

Add the following:

"Test results and measurements shall be assessed by the engineer according to the provisions of Section 8300 of the standard specifications".

DEVELOPMENT OF DZANANI PARK PHASE 2 (INSTALLATION OF OUTDOOR GYM, PLAYING EQUIPMENT AND SWIMMING POOL)

SECTION 3500 : STABILISATION

B3503 CHEMICAL STABILISATION

(a) Preparing the layer

Add the following:

Breaking-down and removal of oversize material and addition of material to make to required thickness shall be completed before stabilising agent shall be added."

(h) Curing the stabilised work

Add the following:

"It is the intention of this contract that curing of chemically stabilised layers shall be undertaken in accordance to protection method (ii) as specified. Any other method of curing shall only be allowed in special circumstances as decided upon by the engineer, but no additional payment whatsoever over and above that allowed for in item 35.05 will be made."

(i) Construction limitations

In table 3503/1, replace "8 hours" with "6 hours."

B3506 TOLERANCES

(b) Uniformity of mix (chemical stabilisation)

Add the following:

"All pavement layers, especially layers which are to be chemically stabilised, shall, apart from the application of other mixing equipment, include at least two motor grader blade mixing operations to the full depth of the layer.

The in-place mixing of chemical stabilising agents with gravel materials shall be executed in such a manner that the coefficient of variation in the uniformity of the mix shall not exceed 30% when the stabilised layer is subjected to the chemical titration test, TMH1 method A15d. For plant-mixed stabilised materials the coefficient of variation shall not exceed 20%.

The coefficient of variation, C_v , is calculated by the formula:

$$C_v = \frac{S_n}{X_n} \times 100 \text{ where,}$$

S_n = standard deviation of n determinations of stabilising agent content

X_n = mean percentage of n determinations of stabilising agent content with n = 4 minimum."

B3509 QUALITY OF MATERIALS AND WORKMANSHIP

Add the following:

"The preparation of chemically stabilised material for the determination of the modified AASHTO density of the material shall be executed in accordance with TMH1 test method A16T and compaction thereof in accordance with TMH1 test method A7."

DEVELOPMENT OF DZANANI PARK PHASE 2 (INSTALLATION OF OUTDOOR GYM, PLAYING EQUIPMENT AND SWIMMING POOL)

5200 : GABIONS**B5203 CONSTRUCTION OF GABION CAGES****(a) General**

Add the following new sub-clause:

- “(iii) Reno mattresses or similar may be used as alternative to gabion boxes. These Reno mattresses are to be manufactured of 80mm x 100mm mesh (2,5mm diameter wires, diaphragm spacing 0,6m).

B5204 CONSTRUCTING GABIONS**(c) Assembly**

Delete and substitute with:

(c) Assembly, erection and stretching**(i) Assembly**

“Prior to assembly, the gabion material shall be opened out flat on the ground and stretched to remove any kinks and bends. The gabion boxes shall then be assembled individually by raising the sides, ends and diaphragms ensuring that all creases are in the correct position and that the tops of all four sides are even. The four corners of the gabion boxes shall be laced first followed by the edges of internal diaphragms to the sides. In all cases lacing shall commence at the top of the box by twisting the end of the lacing wire around the selvages. It shall then be passed round two edges being joined, through each mesh in turn and securely tied off at the bottom. The ends of all lacing wire shall be turned to the inside of the box on completion of each lacing operation.

(ii) Erection

Only assembled boxes, or groups of boxes, shall be positioned in the structure. The side, or end, from which work is to proceed, shall be secured to either completed work or by rods or stakes driven into the ground at the corners. These must be secured and reach at least to the top of the gabion box. Further gabions shall then be positioned in the structure as required, each being securely laced to the preceding one at all corners and diaphragm points.

(iii) Stretching

On completion of erection of a suitable length of gabion, the gabion boxes shall be stretched using a wire strainer or winch of at least one ton capacity firmly secured to the free end of the assembled gabion boxes.

Whilst under tension the gabion boxes shall be securely laced along edges (top, bottom and sides) and at diaphragm points, to all adjacent boxes and shall thereafter be filled.”

(d) Rock filling

Add the following new sub-sub-clause:

(iii) General

“Filling shall be carried out only whilst gabion boxes are under tension. Filling material shall consist of rock of size not less than 120mm and not greater than 250mm so placed to produce a neat face and line with a minimum of voids.

Internal horizontal bracing wire shall be provided at 500mm vertical centres or such spacing to ensure a ratio of four to every 1m³ of filling. These bracing wires shall be wrapped around two

DEVELOPMENT OF DZANANI PARK PHASE 2 (INSTALLATION OF OUTDOOR GYM, PLAYING EQUIPMENT AND SWIMMING POOL)

mesh wires and extended from front to back so positioned to ensure a neat face and line free of excessive bulges and depressions. Gabion boxes shall be filled in stages and horizontal bracing wires inserted as filling is brought up.

Similar bracing wires used vertically shall be provided in 0,5mm deep gabions at 330mm horizontal centres where water falls directly onto gabions or where a neat face is required.

Tension on the gabion boxes shall be released only when sufficiently full to prevent the mesh from slackening.

Gabion boxes shall be overfilled by 20 to 50mm above their tops to allow subsequent settlement of the filling."

Add the following new sub-clauses:

(e) Final wiring

"Closing and wiring down of lids shall proceed as soon as possible after filling operations and certainly in the likelihood of storms or floods during construction. The wiring down shall consist of wrapping around wire at such intervals as required or specified.

Lids shall be stretched tight over the filling with bars and wired down securely through each mesh along all edges, ends and diaphragms. The ends of all tying and bracing wires shall be turned into the gabion box on completion of all lacing operations.

Tightness of mesh, well packed filling and secure lacing is essential in all structures."

(f) Removal, dismantling and stacking of gabions

"Existing gabions, either damaged or not, that require to be removed or moved to a new location shall be dismantled. Material not required for re-assembly or unsuitable for re-use shall be neatly stacked at approved locations in accordance with the engineer's instructions. Payment will be made only for gabions removed in accordance with the written instruction of the engineer.

Where gabions require moving, or as declared suitable by the engineer are re-usable, the contractor shall re-use all the material, plus supply such new materials as may be required to re-assemble the gabion again to the standard specification for new gabions."

5300 BOLLARDS

Exposed aggregate reinforced concrete bollards placed on locations as provided for in the drawings.

Design and aggregate type/colour photograph to be submitted by contractor for approval prior to order and installation.

5500 : FENCING**B5502 MATERIAL****(a) Posts and Panels**

Replace this section with the following:

"Posts, clamping plates, and Panels shall be of the type and size indicated on the drawings. Steel sections shall comply with the requirements of CKS 82. Posts shall be "Taper posts" sealed with UV Stabilised polymer end cap.

(g) Gates

Replace the last paragraph with the following:

DEVELOPMENT OF DZANANI PARK PHASE 2 (INSTALLATION OF OUTDOOR GYM, PLAYING EQUIPMENT AND SWIMMING POOL)

Gates shall be galvanised and epoxy coated to SANS 10244 4-2 Min of 275g/m².

Add the following sections:

(k) Bolts

Bolts shall be galvanised "Tamper Proof" Tech bolts.

(l) Mesh Panel

Mesh panels shall be galvanised and epoxy coated to SANS 10244 4-2 Min of 275g/m². Panels to be reinforced with deep "V" formation horizontal recessed bands and flanges along sides.

B5503 POST AND RAIL TIMBER BALUSTRADE

All construction to adhere to the following:

All timbers shall have no visible cracks. Contractor to inspect timbers at factory prior to departure from factory.

All timbers to be inspected on-site by engineer prior to installation.

Balustrade line to have 1m clearance on both sides.

All timbers to comply to SANS 10005, SANS 1288, SANS 10104 SANS 457-2.

B5509 CLOSING OPENINGS UNDER FENCES

Replace this section with the following:

At ditches, streams, drainage channels or other depressions where the fence cannot be erected so as to follow the general ground contour, the contractor shall close the opening under the fence with panel extension as specified by the manufacturer.

5600 : ROAD SIGNS**B5601 SCOPE**

"This section also covers the supply and erection of permanent danger plates at culverts and bridges at the locations indicated on the drawings or as directed by the engineer."

B5603 MANUFACTURING OF ROAD SIGN BOAFBS AND SUPPORTS**(a) Road signboaFBS**

Add the following:

"The contractor shall make every effort to ensure that signboaFBS are correct in all respect and before dispatching the boaFBS from the manufacturer's factory shall provide the Engineer with a 100mm x 150mm colour photograph of each sign face for approval of the correctness of the legend. Such approval will not imply final acceptance of the board. If the Contractor is in any doubt as to the correctness of the sign detail, the sign designer shall be contacted for verification."

(a) (ii) Steel profile road signboaFBS

Add the following:

DEVELOPMENT OF DZANANI PARK PHASE 2 (INSTALLATION OF OUTDOOR GYM, PLAYING EQUIPMENT AND SWIMMING POOL)

"Where the letter or legends cross the horizontal joints of the sign panels, the letter shall be cut on the joint and both ends folded around the radius.

Retro-reflective material to adjoining Chromadek panels on a sign shall be practical visual match of the specified colour."

B5604 ROAD SIGN FACES AND PAINTING

Add the following new subclause:

“(e) Application of retro-reflective material

All sign faces shall be faced with diamond grade retro-reflective material. Painted front sign faces shall not be used.

Where applied to Chromadek sections, retro-reflective material shall be applied as specified for aluminium section in Clause 5603(d) of the Standard Specification, and of Clause B5603(a)(ii) of this project Specification."

INFORMATION AND DIRECTIONAL SIGNAGE**(a) SCOPE**

"This section covers the supply and erection of Information and directional signage at the locations indicated on the drawings or as directed by the engineer."

(b) MANUFACTURING OF SIGNBOARDS AND SUPPORTS

"The contractor shall make every effort to ensure that signboards are correct in all respect and before dispatching the signboards from the manufacturer's factory shall provide the Engineer with a 100mm x 150mm colour photograph of each sign face for approval of the correctness of the legend. Such approval will not imply final acceptance of the board. If the Contractor is in any doubt as to the correctness of the sign detail, the sign designer shall be contacted for verification."

(c) STORAGE AND HANDLING

"The following shall not be allowed on the sign face:

Drilling of holes, except for the fastening of overlays, Application of any form of adhesive, Cleaning with any chemicals that are not specifically approved by the manufacturer of the retro-reflective material, Covering the sign face with an impermeable material that does not allow free circulation of air."

(d) ERECTION

All vegetation obstructing the new sign board shall be removed and disposed of as instructed by the Engineer."

B5605 STORAGE AND HANDLING

Add the following:

"The following shall not be allowed on the sign face:

Drilling of holes, except for the fastening of overlays

Application of any form of adhesive

Cleaning with any chemicals that are not specifically approved by the manufacturer of the retro-reflective material

Covering the sign face with an impermeable material that does not allow free circulation of air."

B5606 ERECTING ROAD SIGNS**(c) Erection**

Add the following:

DEVELOPMENT OF DZANANI PARK PHASE 2 (INSTALLATION OF OUTDOOR GYM, PLAYING EQUIPMENT AND SWIMMING POOL)

“After erection the signboard shall be thoroughly cleaned with a cleaning agent approved by the retro-reflective material’s manufacturer.

All vegetation obstructing the new or replaced sign board shall be removed and disposed of as instructed by the Engineer.”

B5609 MEASUREMENT AND PAYMENT

ITEM		UNIT
-------------	--	-------------

B56.01	Road sign board FBS with painted or coloured semi-matt background. Symbols, lettering, and borders in diamond grade retro-reflective material, where the sign board is constructed from: Amend the last two lines of the second paragraph to read: “completion, delivery, installation of the road sign board complete as specified, and the removal and disposal of all vegetation obstructing the motorists’ view of the new or replaced sign board. Add the following pay items:	
--------	---	--

“ITEM		UNIT
--------------	--	-------------

B56.10 Danger plates at culverts/structures

	(a) Type A at stormwater culverts (size indicated)	number (No.)
	(b) Type B at bridges (size indicated)	number (No.)

The unit of measurement shall be the number of danger plates provided and erected in accordance with the drawings.

The tendered rate shall include full compensation for all labour and material, painting, posts, excavation, backfilling with soil etc., as may be necessary for completing the work in accordance with the details shown on the drawings.”

5700 : ROAD MARKINGS
B5707 APPLYING THE PAINT

Add the following:

“The Contractor’s establishment on site and general obligation shall be deemed to fully include the establishment of the road-marking team, irrespective of the number of times the road-marking team is required to be onsite or is required to move within the site.”

B5714 MEASUREMENT AND PAYMENT

ITEM		UNIT
-------------	--	-------------

B57.06	Setting out and pre-marking the lines (excluding traffic island markings, lettering and symbols)	
--------	--	--

Add the following:

“Referencing of existing barrier lines and other road marking lines prior to milling and other

DEVELOPMENT OF DZANANI PARK PHASE 2 (INSTALLATION OF OUTDOOR GYM, PLAYING EQUIPMENT AND SWIMMING POOL)

operations, shall be included in the tendered rate for setting out and pre-marking.”

5800 : LANDSCAPING AND PLANTING PLANTS**B5801 SCOPE AND DEFINITION****(d) TREES AND SHRUBS**

Replace the third paragraph and replace it with the following:

“Each tree shall be supplied in a plastic plant container of atleast 100L capacity and shall have a height 3m.

B5807 TREES AND SHRUBS**(d) MAINTENANCE**

Replace this section with the following:

“The period of maintenance to water, keep the plants free from weeds and pests after acceptance of established trees shall be for the duration of this contract but not longer than 12 months as determined by these standards.

5900 : FINISHING THE ROAD AND ROAD RESERVE**B5902 FINISHING THE ROAD AND ROAD RESERVE**

Add the following to the first paragraph:

“The contractor shall pay special attention to the collection and removal of all waste materials originating from the construction activities. All materials trimmed or excavated from the road shall be collected and removed from the road reserve to the satisfaction of the engineer.

This requirement shall be deemed to be incorporated in the tendered rates for item 59.01 of the bill of quantities or such other items as the contractor may decide upon.

The engineer may order additional finishing of the road reserve which will entail the collection and disposal of loose rocks etc. Payment for this work will be made under daywork items included in section 5900 of the bill of quantities as described in section 1800 of these project specifications.”

6000 : STRUCTURES**6100 : FOUNDATIONS FOR STRUCTURES****B6102 MATERIAL****(b) Rock (for rock fill)**

Replace this section with the following:

“Stones/rock shall be hard, angular veld or quarry stones or rock fragments of such quality that they will not disintegrate on exposure to water or weathering. The stones/rock shall be free from soil, shale or organic material.

The size of the stone/rock fragments must be uniform, with a maximum largest stone/rock

DEVELOPMENT OF DZANANI PARK PHASE 2 (INSTALLATION OF OUTDOOR GYM, PLAYING EQUIPMENT AND SWIMMING POOL)

dimension of 250mm, and at least 85% of the rocks shall have an average least dimension of 100mm. Neither the breadth or the thickness of a single stone shall be less than one-third its length."

(c) Crushed stone

Replace this section with the following:

"Crushed stone used for construction of crushed stone foundation fill shall be 20mm stone used and approved for concrete works."

B6105 EXCAVATION**(d) Classification of excavated material**

Delete clause (i) and substitute it with the following:

“(i) Hard Material

"Boulders which the longest dimension exceeds 1,5m or which the volume exceeds 0,75m³ shall be classified as hard material;

or

material which cannot be excavated except by drilling and blasting or by using pneumatic tools or mechanical breakers shall be classified as hard material."

B6108 BACKFILL AND FILL NEAR STRUCTURES**(a) General**

Add the following:

- (iv) "During backfilling within 1,0m of any concrete structure, or as directed by the Engineer, only hand operated mechanical compaction equipment shall be used to achieve the required density."

B6109 FOUNDATION FILL

Add the following after the 3rd paragraph:

"Granular foundation fill shall be constructed from approved granular material of at least gravel subbase quality."

Add the following after the 6th paragraph:

"Concrete screeds shall extend 200mm beyond the horizontal dimensions of all footings to facilitate the placing of formwork, unless otherwise directed by the engineer."

In the case of structures where excessive ground water is encountered, the screed shall extend over the full plan area of the base of the excavation. Payment shall be made for the quantity of concrete calculated as the product of the specified thickness of the screed and the actual area of screed specified by the engineer up to a maximum area of the product of the

DEVELOPMENT OF DZANANI PARK PHASE 2 (INSTALLATION OF OUTDOOR GYM, PLAYING EQUIPMENT AND SWIMMING POOL)

neat footing length plus 1m and the neat footing width plus 1m."

B6115 MEASUREMENT AND PAYMENT

Add the following note immediately after B6115 Measurement and Payment clause heading:

"Note:

The Contractor shall note that, notwithstanding the fact that various payment items indicate that haul, overhaul and all associated terms will be paid for separately, this shall not apply to Section 6100."

ITEM	UNIT
B61.02 Excavation	cubic metre (m ³)

Delete the following woFBS in the second last paragraph:

"the hauling of excavated material for the free-haul distance of 1,0 km,"

Add the following sentence at the end of the same paragraph:

"The haulage and disposal of excavated material to an approved spoil site shall be deemed to be included in the tendered rates, irrespective of the hauling distance."

ITEM	UNIT
B61.03 Access and Drainage	
(a) Access	lump sum

Add the following to the payment paragraph:

"The tendered lump sum shall also include for all draining by pumping or in any other way and for any other work necessary for keeping the excavations dry or for working in the dry."

ITEM	UNIT
B61.04 Backfill to excavation utilising	cubic metre (m ³)

Delete the following woFBS in the last paragraph:

... "transporting the material within the free-haul distance of 1,0 km," ...

Add the following sentence at the end of the same paragraph:

"The transportation of backfill material shall be deemed to be included in the tendered rates, irrespective of the hauling distance."

ITEM	UNIT
B61.08 Foundation fill consisting of:	
(a) Rock fill	cubic metre (m ³)

DEVELOPMENT OF DZANANI PARK PHASE 2 (INSTALLATION OF OUTDOOR GYM, PLAYING EQUIPMENT AND SWIMMING POOL)

(b) Crushed-stone fillcubic metre (m³)*Add the following to the payment paragraph:*

"The tendered rates for rock fill and crushed stone fill shall also include full compensation for procuring the material from commercial sources and all transporting and stockpiling costs."

6200 : FALSEWORK, FORMWORK AND CONCRETE FINISH**B6205 CONSTRUCTION****(b) Formwork****(i) General***Add the following:*

"Formwork to faces of structures with a gradient equal to or greater than ten vertical to one horizontal shall be classified as vertical formwork.

Formwork to faces of structures with a gradient of less than ten vertical to one horizontal, or equal to or greater than one vertical to ten horizontal, shall be classified as inclined formwork.

Formwork to faces of structures with a gradient of less than one vertical to ten horizontal shall be classified as horizontal formwork."

B6206 REMOVING THE FALSEWORK AND FORMWORK*Replace the second and third sentences in the first paragraph with:*

"The minimum period for the falsework and formwork for the deck/roof slabs to remain in place shall be:

- At Structure B1 a period of 21 days.
- At structure B2 a period of 14 days.

and on condition that the deck (or roof slab) concrete attained 80% of its specified strength by that time."

B6210 MEASUREMENT AND PAYMENT*Delete the heading "Note" and the subsequent paragraph after item 62.04.***6300: STEEL REINFORCEMENT FOR STRUCTURES****B6302 MATERIALS****B6306 PLACING AND FIXING**

DEVELOPMENT OF DZANANI PARK PHASE 2 (INSTALLATION OF OUTDOOR GYM, PLAYING EQUIPMENT AND SWIMMING POOL)

Delete the second and third paragraph and replace with the following:

"The concrete cover for all structural concrete shall be within the acceptance ranges as per section 6803(f). Prior to fixing the steel, samples of the proposed cover and spacer blocks shall be submitted to the Engineer along with a written method statement for in-situ manufacture, if applicable, for approval."

B6307 COVER AND SUPPORT

Add the following to the end of the fifth paragraph:

"No plastic or wood cover blocks will be permitted. Only semi-spherical concrete cover blocks shall be used. Where fixing wire is inserted into cover blocks, it shall be galvanised. Concrete cover and spacer blocks can be sourced from approved commercial source or can be manufactured on site. All cover blocks regardless if manufactured on site or obtained commercially shall not be visible on exposed concrete surfaces."

If cover blocks are manufactured on site, it must also have approved semi-spherical shape, and must be made using the same cement and aggregate type as the main concrete with the same water/cement ratio so that differences in shrinkage, thermal movements and strain are minimised. Cover blocks shall be water cured by submersion for a minimum of 7 days and thereafter kept submerged in water until immediately before fixing onto reinforcing steel."

6400 : CONCRETE FOR STRUCTURES**B6402 MATERIALS****(a) Cement**

Replace the colon at the end of the first paragraph with a comma, and add the following:

"taking into account the adoption of the new SANS 50197-1:2000 code for cements: (refer to C&CI website www.cnci.org.za)"

Add the following paragraphs:

"The type of cement to be used in any concrete element shall take into account the environmental conditions and durability requirements at the location of the site of the works, and shall be selected according to Table B6402/1 below, subject to the approval of the engineer."

With the exception of the standard SANS approved cement blends supplied by the primary cement producers, the blending of CEM1 and extenders shall not be permitted unless specifically approved by the engineer on the basis of an acceptable quality assurance procedure. In the case of the major culverts and bridges to be constructed in terms of this contract, the applicable condition of exposure in Table B6402/1 for **the selection of the type of cement shall be "2. SEVERE"**

Table B6402/1: SELECTION OF CEMENT TYPE

Condition of Exposure	Placing Temperature	Type of Cement***
-----------------------	---------------------	-------------------

DEVELOPMENT OF DZANANI PARK PHASE 2 (INSTALLATION OF OUTDOOR GYM, PLAYING EQUIPMENT AND SWIMMING POOL)

	of Concrete	
1. MODERATE Concrete surfaces above ground level and protected against alternately wet and dry conditions caused by water, rain and sea-water spray	< 20°C	CEM I CEM II A – S CEM II B – S
	20°C - 30°C	CEM I CEM II A – S CEM II B – S CEM II A – V CEM II B – V
2. SEVERE Concrete surfaces exposed to hard rain and alternatively wet and dry conditions	< 20°C	CEM I CEM II A – S CEM II B – S
	20°C - 30°C	CEM I CEM II A – S CEM II B – S CEM II A – V CEM II B – V
3. VERY SEVERE Concrete surfaces exposed to aggressive water, sea-water spray or a saline atmosphere	< 20°C	CEM II B – S CEM II B – V
	20°C - 30°C	CEM II B – S CEM II B – V
4. EXTREME Concrete surfaces exposed to the abrasive action of sea water or very aggressive water	< 20°C	CEM II B – S
	20°C - 30°C	CEM II B – S

*** Notes to Table B6402/1:

- Where the effective final composition of the cement as used in the manufacture of the concrete falls within the CEM I category, such concrete shall be used only in environments where the concrete is not prone to chloride attack, i.e., in inland drier environments.
- Where a strength class of 42,5 or greater is required, and the placing temperature of concrete is between 20°C and 30°C, a set and hydration retarding admixture shall be used where required so as not to exacerbate bleeding.

b) Aggregates

Delete the remainder of the sentence after “exceed” in sub-clause (i)(1) and replace with the following:

“150% of that of the reference norite aggregate or any of the other three reference aggregates”

Delete the remainder of the sentence after “exceed” in sub--clause (i)(2) and replace with the following:

“200% and of the coarse aggregate 175% of that of the reference norite aggregate or any of

DEVELOPMENT OF DZANANI PARK PHASE 2 (INSTALLATION OF OUTDOOR GYM, PLAYING EQUIPMENT AND SWIMMING POOL)

the other three reference aggregates”

Delete the remainder of the sentence after “exceed” in the first paragraph of sub-clause (i)(3) and replace with the following:

“235% of that of the reference norite aggregate or any of the other three reference aggregates”

Delete the entire last paragraph of sub-sub-sub-clause (i)(3) commencing with “The drying shrinkage of concrete...”

Replace subclause B6402(b)(iv) with the following:

"The particular combination of aggregate and cement shall be tested for potential alkali aggregate reactivity in accordance with the test method as described in subclause 8105(f) and, where the results point to such reaction, either the aggregate or the cement, or both shall be replaced so that an acceptable combination may be obtained."

Add the following subclauses:

"(vi) The maximum chloride ion content of fine aggregate shall be 0,03% by mass of aggregate as measured by SANS 1083:2006. Where concrete is situated in a chloride environment, the value shall be reduced from 0,03% to 0,01%.

(vii) In addition to SANS 1083:2006 grading requirements for fine aggregates, the grading of the approved sand shall be such that between 25% and 35% by mass shall pass the 300 µm sieve. Sands that do not comply with this requirement will have to be blended with an approved fine sand in order to achieve the requirement.

(viii) The aggregate shall have a wet 10% FACT value of at least 75% of that of the determined dry value (SANS 1083)."

d) Water

Add the following:

“Water for concrete other than prestressed concrete, shall not contain chlorides, calculated as sodium chloride, in excess of three thousand parts per million (3000ppm) nor sulphates, calculated as sodium sulphate, in excess of two thousand parts per million (2000ppm).

Water for curing concrete shall not contain impurities in sufficient amount to cause discolouration of the concrete or produce etching of the surface.

No water containing salts shall be used.

No water shall be added on site to ready mix concrete prior to placing to improve workability. All concrete delivered to site shall be checked for workability using the slump cone test and slump measured outside of the limit set from the design mix shall be rejected.”

e) Admixtures

Add the following sub-sub-clauses:

“(v) Admixtures, which have a retarding effect on the rate of hydration of the cement, may not be used when the concrete temperature is below 20°C.

(vi) A retarding admixture shall be used if the temperatures of concrete mixes using cements of strength class 42.5 or higher is between 20 to 30°C or where the ambient

DEVELOPMENT OF DZANANI PARK PHASE 2 (INSTALLATION OF OUTDOOR GYM, PLAYING EQUIPMENT AND SWIMMING POOL)

temperature is between 20 to 30°C.”

Add the following:

“Note: Only admixtures of the type that do not increase the water content of the mix will be considered by the Engineer. In addition, no admixtures shall be added on site to ready mix concrete prior to placing to improve workability.”

B6404 CONCRETE QUALITY**(b) Strength concrete**

Add the following paragraph:

“The cement content for any class of structural concrete or mass concrete used in structures shall not be less than 300kg/m³ of concrete.

The contractor must provide the engineer with complete mix designs and materials test results for strength concrete at least four (4) weeks before the first concrete is cast on the project" on Colto Form D2 complete with all required test results for stone, sand and water. The minimum target design strengths for concrete mix designs must be at least 15% higher than the specified concrete cube strength (Characteristic cube compressive strength)

The following information/tests on the stone are also required and to be completed on form D2:

- Rock type from which sourced
- Flakiness index,
- ACV(%)
- 10% FACT (kN)
- Alkali reaction (y/n)
- Voids content
- Water absorption

The following information/tests on the sand are also required and to be completed on form D2:

- Rock type originally from
- Organic impurities/materials (y/n)
- Sugar detection
- pH
- Soluble deleterious impurities (Soluble salts (%), Soluble sulfates (%), Deleterious clay content, etc)
- Chloride content
- Sand equivalent value
- Shell content
- Alkali Reaction (y/n)

The following information/tests on the water that will be used to manufacture concrete are also required and to be completed on form D2 (also refer to Table 8116/1 in Colto):

- pH
- Sulphates
- Chlorides
- Conductivity

DEVELOPMENT OF DZANANI PARK PHASE 2 (INSTALLATION OF OUTDOOR GYM, PLAYING EQUIPMENT AND SWIMMING POOL)

- Total dissolved solids
- Alkali carbonates and bicarbonates
- Sugar
- Organic impurities

The cost of obtaining concrete mix designs in the prescribed format, and the cost of all above tests must be included in the Contractor's rates for concrete."

B6405 MEASURING THE MATERIALS**(c) Aggregates**

Add the following:

"All concrete for structures shall be manufactured by mechanical mass batching on site. Volume batching will not be allowed."

B6406 MIXING**(a) General**

Add the following:

"The Contractor must include in his rates to establish a concrete batching plant on site. The Contractor must establish on site a 750 litre minimum size, calibrated mechanical mass batch-mixer and also a standby mixer of at least 400 litre minimum size, calibrated mechanical mass batch-mixer"

(e) Standby mixer

Add the following:

"The Contractor must include in his rates to establish a concrete batching plant on site. The Contractor must establish on site also a standby mixer of at least 400 litre minimum size, calibrated mechanical mass batch-mixer"

(f) Ready-mixed Concrete

Replace the paragraph with the following:

"Commercial ready-mixed concrete will not be allowed on this project, to maximise local labour content on the project"

B6407 PLACING AND COMPACTING**(a) General**

Add the following after the third paragraph:

"Concrete shall only be placed up to 20:00 at the latest. Under exceptional circumstances the Engineer may allow night work on condition that proper lighting arrangements can be made and a new and rested shift for night work is provided and ambient temperatures are such as to not adversely affect the setting of the concrete."

DEVELOPMENT OF DZANANI PARK PHASE 2 (INSTALLATION OF OUTDOOR GYM, PLAYING EQUIPMENT AND SWIMMING POOL)

Add the following paragraphs to the end of subclause 6407(a):

"The concreting operations for all major culvert and bridge elements shall require careful planning, and sufficient concrete product and concreting resources such as labour, tools, equipment and plant shall be made available on each day of concreting to ensure that the concrete construction planned for that day is successfully achieved.

One SAMh before the programmed date for the first element of box culvert or bridge concreting, the contractor shall be required to submit to the engineer for his approval a detailed method statement fully covering the proposed concreting operations required to construct the box culvert or bridge. The method statement shall, inter alia, include details of labour and supervision, tools and equipment (wheel barrows, spades, poker vibrators, hoists, baffled chutes, downpipes, flexible drop chutes, etc.), plant (batching plant, concrete dumpers, cranes, pumps, etc. including back-up plant and equipment), production rates, ready-mixed concrete supplier details and proposed schedule of concrete delivery times (if ready-mixed concrete is to be used), sequence of construction, curing method to be used, contingency plans and health and safety obligations. Box culvert and bridge concrete shall only be placed once the engineer is satisfied that every reasonable effort has been made by the contractor to ensure the success of the concrete placing operation. The approved method statement shall then apply to all other major culvert and bridge concreting operations of similar nature, and any amendments required to the approved method statement shall also be approved by the engineer prior to implementation."

B6408 CONSTRUCTION JOINTS**(a) General**

Add the following:

"No construction joints other than those indicated on the drawings will be permitted without the written approval of the engineer".

B6409 CURING AND PROTECTING

Add the following:

Any vertical faces where formwork is removed before 7 days must be treated with an approved **wax-based** curing compound

The surface area of bridge footings, culvert floor slabs and culvert roof slabs shall be cured as follows:

- (i) The area of freshly cast and finished concrete surface shall be immediately covered and cured as specified in clause 6409 (c) and (e), or
- (ii) After the concrete has set sufficiently the entire area shall be treated with an approved **wax-based** curing compound as specified in clause 6409(f).

The surface area of bridge decks, which will be surfaced with asphalt, shall be cured as

DEVELOPMENT OF DZANANI PARK PHASE 2 (INSTALLATION OF OUTDOOR GYM, PLAYING EQUIPMENT AND SWIMMING POOL)

follows:

- (i) The area of freshly cast and finished concrete surface shall be immediately covered and cured as specified in clause 6409 (c) and (e), or
- (ii) After the concrete has set sufficiently the entire area shall be treated with an approved **resin-based** curing compound as specified in clause 6409(f)."

B6414 QUALITY OF MATERIALS AND WORKMANSHIP

(a) Criteria for compliance with the requirements

Add the following:

"Quality control shall be carried out by the engineer as specified in Section 8200 : Quality Control (Scheme 1)."

B6416 MEASUREMENT AND PAYMENT

ITEM

UNIT

B64.01 Cast in situ concrete: cubic metre (m³)

Add the following after the first paragraph:

"Where foundation slabs are set directly against the face of excavations, the volume of concrete measured for payment shall include the total volumes of concrete placed, allowing for up to a maximum over the neat footing dimensions of 200mm where in the opinion of the engineer accurate excavation to neat lines and levels indicated on the drawings is not possible.(No formwork to the footing shall be measured when the concrete is cast against the face of the excavations)."

6600 : NO-FINES CONCRETE, JOINTS, BEARINGS, BOLT GROUPS FOR ELECTRIFICATION, PARAPETS AND DRAINAGE FOR STRUCTURE

B6606 DRAINAGE FOR STRUCTURES

(c) Synthetic-fibre filter fabric

Add the following:

"The synthetic-fibre filter fabric used in conjunction with crushed stone in drainage strips shall be Bidim Grade A4 or an approved equivalent material. An overlap of 300 mm shall be provided at joints."

SCHEDULE B:

18M AREA LIGHTING MAST

(a) Lighting structures "MID-HINGE" Type mast

DEVELOPMENT OF DZANANI PARK PHASE 2 (INSTALLATION OF OUTDOOR GYM, PLAYING EQUIPMENT AND SWIMMING POOL)

The mast shall be designed in accordance with SANS 0225 and manufactured by an ISO 9001: 2008 accredited company.

Designs shall be appropriate for the applicable Altitude and Terrain Category where the mast is to be installed.

Mast Shaft

The mast shall be constructed to form a continuously tapered, totally enclosed, octagonal shaft. The mast shaft shall consist of a fixed lower portion to which is hinged, at the mid-point, the "Lid" or counterbalance portion of the mast.

The upper portion of the mast is slip fitted to the lid section. The hinge shall comprise of two side plates welded to the lid section and round steel pin passing through the side plates and base section of the mast.

The lower portion shall be fitted with a suitably designed base plate for securing the holding down bolts of the mast foundation. Floodlight Mounting Assembly The mast shall be fitted with a suitable cross arm/luminaire mounting assembly fabricated from steel sections and capable of carrying the specified number and type of luminaires.

All steelwork must be hot dipped galvanised to SABS ISO1461

SCHEDULE C**(a) GYM EQUIPMENT**

Contractor to liaise with supplier on site preparations and maintenance requirements prior to delivery and installation of equipment.

All equipment to be supplied and installed by the supplier. Contractor to make available photographs of equipment before purchase for approval.

All equipment, bolts and accessories to be galvanised and painted for corrosion protection. Before Installation, contractor to obtain adequate spacing drawings/specifications from supplier for approval by the engineer.

Contractor to submit all guarantees and warranties from supplier.

(b) PLAYING EQUIPMENT

Contractor to liaise with supplier on site preparations and maintenance requirements prior to delivery and installation of equipment.

All equipment to be supplied and installed by the supplier. Contractor to make available photographs of equipment before purchase for approval.

All equipment, bolts and accessories to be galvanised and painted for corrosion protection. Before Installation, contractor to obtain adequate spacing drawings/specifications from supplier for approval by the engineer.

DEVELOPMENT OF DZANANI PARK PHASE 2 (INSTALLATION OF OUTDOOR GYM, PLAYING EQUIPMENT AND SWIMMING POOL)

(c) PERFORATED OUTDOOR LITRE SWING BINS

Contractor to make available photographs of equipment before purchase for approval.

All swing bins including legs and bolts to be powder coated, colour to Makhado Municipality's approval. Bins to have a base plate bolted to concrete bases. Engineer to supply location positions for swing bins prior to installation.

(d) MUFUVHA INDIGENOUS GAMES

Contractor/specialist to submit final drawing design for approval to the engineer before fabrication. Fabricated formwork to be submitted for approval by the engineer before construction.

Location of mufuvha games to be directed by the engineer before construction.

DEVELOPMENT OF DZANANI PARK PHASE 2 (INSTALLATION OF OUTDOOR GYM, PLAYING EQUIPMENT AND SWIMMING POOL)

C3.4.3 PROJECT SPECIFICATIONS: ADDITIONAL SPECIFICATIONS

CONTENTS

- C3.4.3.1 REQUIREMENTS OF THE OCCUPATIONAL HEALTH AND SAFETY ACT REGULATIONS
- C3.4.3.2 ENVIRONMENTAL MANAGEMENT PLAN
- C3.4.3.3 PROVISION OF STRUCTURED TRAINING
- C3.4.3.4 PROVISION OF THE TEMPORARY WORKFORCE

DEVELOPMENT OF DZANANI PARK PHASE 2 (INSTALLATION OF OUTDOOR GYM, PLAYING EQUIPMENT AND SWIMMING POOL)

C3.4.3.1 OCCUPATIONAL HEALTH AND SAFETY ACT 1993 : HEALTH AND SAFETY SPECIFICATION**CONTENTS**

C3.4.3.1.1 INTRODUCTION

C3.4.3.1.2 SCOPE

C3.4.3.1.3 GENERAL OCCUPATIONAL HEALTH AND SAFETY PROVISIONS

C3.4.3.1.4 OPERATIONAL CONTROL

ANNEXURE 1: MEASURING INJURY EXPERIENCE

ANNEXURE 2: EXECUTIVE SHE RISK MANAGEMENT REPORT

ANNEXURE 3: LIST OF RISK ASSESSMENTS

C3.4.3.1.1 Introduction

In terms of the Construction Regulation 4(1) (a) of the Occupational Health and Safety Act, No. 85 of 1993, Makhado Local Municipality, as the Client, is required to compile a Health & Safety Specification for any intended project and provide such specification to any prospective tenderer.

The Client's further duties are as in C3.5.1.3.1.1. below and in the Construction Regulations, 2003.

This specification has as objective to ensure that Principal Contractors entering into a Contract with the Makhado Local Municipality achieve an acceptable level of OH&S performance. This document forms an integral part of the Contract and Principal and other Contractors should make it part of any Contracts that they may have with Contractors and/or Suppliers.

Compliance with this document does not absolve the Principal Contractor from complying with minimum legal requirements and the Principal Contractor remains responsible for the health & safety of his employees and those of his Mandataries.

C3.4.3.1.2 Scope

Development of a health & safety specification that addresses all aspects of occupational health and safety as affected by the abovementioned contract work.

The specification will provide the requirements that Principal Contractors and other Contractors will have to comply with in order to reduce the risks associated with the abovementioned contract work that may lead to incidents causing injury and/or ill health, to a level as low as reasonably practicable.

DEVELOPMENT OF DZANANI PARK PHASE 2 (INSTALLATION OF OUTDOOR GYM, PLAYING EQUIPMENT AND SWIMMING POOL)

C3.4.3.1.3 General Occupational Health & Safety Provisions**(a) Hazard Identification & Risk Assessment (Construction Regulation 7)****(i) Risk Assessments**

Annexure 3 contains a list of Risk Assessment headings that have been identified by Makhado Local Municipality as possibly applicable to the abovementioned contract work. It is, by no means, exhaustive and is offered as an assistance to Contractors intending to tender.

Based on the Risk Assessments, the Principal Contractor must develop a set of site-specific OH&S rules that will be applied to regulate the OH&S aspects of the construction.

The Risk Assessments, together with the site-specific OH&S rules must be submitted to the Makhado Local Municipality before mobilisation on site commences.

Despite the Risk Assessments listed in Annexure 3, the Principal Contractor is required to conduct a baseline Risk Assessment and the aforesaid listed Risk Assessments must be incorporated into the base-line Risk Assessment. The baseline Risk Assessment must further include the Standard Working procedures (SWP) and the applicable Method Statements based on the Risk Assessments

All out-of-scope work must be associated with a Risk Assessment.

(ii) Review of Risk Assessments

The Principal Contractor is to review the Hazard Identification, Risk Assessments and SWP's at each Production Planning and Progress Report meeting as the Contract work develops and progresses and each time changes are made to the designs, plans and construction methods and processes.

The Principal Contractor must provide the Client, other Contractors and all other concerned-parties with copies of any changes, alterations or amendments as contemplated in above.

(b) Legal Requirements

All Contractors entering into a Contract with the Makhado Local Municipality shall, as a minimum, comply with the

- Occupational Health & Safety Act and Regulations (Act 85 of 1993). A current, up-to-date copy of the OHS Act must be available on site at all times
- Compensation for Occupational Injuries & Diseases Act (Act 130 of 1993). The principal Contractor will be required to submit a letter of Registration and "good-standing" from the Compensation Insurer before being awarded the Contract. A current, up-to-date copy of the COID Act must be available on site at all times.
- Where work is being carried out on mines' premises the Contractor will have to comply with the Mine Health & Safety Act and Regulations (Act. 29 of 1996) and any other OH&S requirements that the mine may specify. A current, up-to-date copy of the OHS Act must be available on site at all times.

(c) Structure and Responsibilities

DEVELOPMENT OF DZANANI PARK PHASE 2 (INSTALLATION OF OUTDOOR GYM, PLAYING EQUIPMENT AND SWIMMING POOL)

- (i) Overall Supervision and Responsibility for OH&S
 - * It is a requirement that the Principal Contractor, when he appoints Contractors (Sub-contractors) in terms of Construction Regulations 5(3), (5), (9), (10) and (12) he includes an OHS Act Section 37(2) agreement: "Agreement with Mandatary" in his agreement with such Contractors.
 - * Any OH&S Act (85/1993), Section 16(2) appointee/s as detailed in his/her/their respective appointment forms
- (ii) Further (Specific) Supervision Responsibilities for OH&S

The Contractor shall appoint designated competent employees and/or other competent persons as required by the Act and Regulations. Below is a list of identified appointments and may be used to select the appropriate appointments for the current contract:

	Ref. Section/Regulation in OHSAct
Batch Plant Supervisor	(Construction Regulation 6(1))
Construction Vehicles/Mobile Plant/Machinery Supervisor	(Construction Regulation 21)
Demolition Supervisor	(Construction Regulation 12)
Drivers/Operators of Construction Vehicles/Plant	(Construction Regulation 21)
Electrical Installation and Appliances Inspector	(Construction Regulation 22)
Emergency/Security/Fire Coordinator	(Construction Regulation 27)
Excavation Supervisor	(Construction Regulation 11)
Explosive Powered Tool Supervisor	(Construction Regulation 19)
Fall Protection Supervisor	(Construction Regulation 8)
First Aider	(General Safety Regulation 3)
Fire Equipment Inspector	(Construction Regulation 27)
Formwork & Support work Supervisor	(Construction Regulation 10)
Hazardous Chemical Substances Supervisor	(HCS Regulations)
Incident Investigator	(General Admin Regulation 29)
Ladder Inspector	(General Safety Regulation 13A)
Lifting Equipment Inspector	(Construction Regulation 20)
Materials Hoist Inspector	(Construction Regulation 17)
OH&S Committee	(OHS Act Section 19)
OH&S Officer	(Construction Regulation 6(6))
OH&S Representatives	(OHS Act Section 17)
Person Responsible for Machinery	(General Machinery Regulation 2)
Scaffolding Supervisor	(Construction Regulation 14)
Stacking & Storage Supervisor	(Construction Regulation 26)
Structures Supervisor	(Construction Regulation 9)
Suspended Platform Supervisor	(Construction Regulation 15)
Tunneling Supervisor	(Construction Regulation 13)
Vessels under Pressure Supervisor	(Vessels under Pressure Regulations)
Working on/next to Water Supervisor	(Construction Regulation 24)
Welding Supervisor	(General Safety Regulation 9)

The appointments must be in writing and the responsibilities clearly stated together with the period for which the appointment is made. This information must be communicated and agreed with the appointees.

Copies of appointments must be submitted to the Makhado Local Municipality together with concise CV's of the appointees. All appointments must be officially approved by

DEVELOPMENT OF DZANANI PARK PHASE 2 (INSTALLATION OF OUTDOOR GYM, PLAYING EQUIPMENT AND SWIMMING POOL)

Makhado Local Municipality. Any changes in appointees or appointments must be communicated to Makhado Local Municipality forthwith.

The Principal Contractor must, furthermore, provide Makhado Local Municipality with an organogram of all Contractors that he/she has appointed or intends to appoint and keep this list updated on a weekly basis.

In addition Makhado Local Municipality may require that a Traffic Safety Officer be appointed for any project.

(iii) Designation of OH&S Representatives (Section 18 of the OHS Act)

OH&S Representatives have to be designated in writing and the designation must include the area of responsibility of the person and term of the designation.

(iv) Duties and Functions of the OH&S Representatives (Section 19 of the OHS Act)

The Principal Contractor must ensure that the designated OH&S Representatives conduct a minimum SAMhly inspection of their respective areas of responsibility using a checklist and report thereon to the Principal Contractor

OH&S representatives must be included in accident/incident investigations

OH&S representatives must attend all OH&S committee meetings.

(v) Appointment of OH&S Committee (Section 20 of the OHS Act)

The Principal Contractor must establish an OH&S Committee consisting of all the designated OH&S Representatives together with a number of management representatives that are not allowed to exceed the number of OH&S representatives on the committee and a representative of the Client who shall act as the chairman without a vote. The members of the OH&S committee must be appointed in writing.

The OH&S Committee must meet minimum SAMhly and consider, at least, the following Agenda:

1. Opening & Welcome
2. Present/Apologies/Absent
3. Minutes of previous Meeting
4. Matters Arising from the previous Minutes
5. OH&S Reps Reports
6. Incident Reports & Investigations
7. Incident/Injury Statistics
8. Other Matters
9. Endorsement of Registers and other statutory documents by a representative of the Principal Contractor
10. Close/Next Meeting

(d) Administrative Controls and the Occupational Health & Safety File

DEVELOPMENT OF DZANANI PARK PHASE 2 (INSTALLATION OF OUTDOOR GYM, PLAYING EQUIPMENT AND SWIMMING POOL)

(i) The OH&S File (Construction Regulation 5 (7))

As required by Construction Regulation 5(7), the Principal Contractor and other Contractors will each keep an OH&S File on site containing the following documents as a minimum:

- * Notification of Construction Work (Construction Regulation 3.)
- * Copy of OH&S Act (updated) (General Administrative Regulation 4.)
- * Proof of Registration and good standing with a COID Insurer (Construction Regulation 4 (g))
- * OH&S Programme agreed with the Client including the underpinning Risk Assessment/s & Method Statements (Construction regulation 5 (1))
- * Copies of OH&S Committee and other relevant Minutes
- * Designs/drawings (Construction Regulation 5 (8))
- * A list of Contractors (Sub-Contractors) including copies of the agreements between the parties and the type of work being done by each Contractor (Construction Regulation 9)
- * Appointment/Designation forms as per (a)(i) & (ii) above.
- * Registers as follows:
 - * Accident/Incident Register (Annexure 1 of the General Administrative Regulations)
 - * OH&S Representatives Inspection Register
 - * Asbestos Demolition & Stripping Register
 - * Batch Plant Inspections
 - * Construction Vehicles & Mobile Plant Inspections by Controller
 - * Daily Inspection of Vehicles. Plant and other Equipment by the Operator/Driver/User
 - * Demolition Inspection Register
 - * Designer's Inspection of Structures Record
 - * Electrical Installations, -Equipment & -Appliances (including Portable Electrical Tools)
 - * Excavations Inspection
 - * Explosive Powered Tool Inspection, Maintenance, Issue & Returns Register (incl. cartridges & nails)
 - * Fall Protection Inspection Register
 - * First Aid Box Contents
 - * Fire Equipment Inspection & Maintenance
 - * Formwork & Support work Inspections
 - * Hazardous Chemical Substances Record
 - * Ladder Inspections

DEVELOPMENT OF DZANANI PARK PHASE 2 (INSTALLATION OF OUTDOOR GYM, PLAYING EQUIPMENT AND SWIMMING POOL)

- * Lifting Equipment Register
- * Materials Hoist Inspection Register
- * Machinery Safety Inspection Register (incl. machine guard, lock-outs etc.)
- * Scaffolding Inspections
- * Stacking & Storage Inspection
- * Inspection of Structures
- * Inspection of Suspended Platforms
- * Inspection of Tunnelling Operations
- * Inspection of Vessels under Pressure
- * Welding Equipment Inspections
- * Inspection of Work conducted on or Near Water
- * All other applicable records

Makhado Local Municipality will conduct an audit on the OH&S file of the Principal Contractor from time-to-time.

- (e) OH&S Goals & Objectives & Arrangements for Monitoring & Review of OH&S Performance

The Principal Contractor is required to maintain a CIFR of at least 8 (See Annexure 1. to this document: "Measuring Injury Experience) and report on this to Makhado Local Municipality on a SAMhly basis

- (f) Notification of Construction Work (Construction Regulation 3.)

The Principal Contractor must, where the Contract meets the requirements laid down in Construction Regulation 3, within 5 working days, notify the Department of Labour of the intention to carry out construction work and use the form (Annexure A in the Construction Regulations) for the purpose. A copy must be held on the OH&S File and a copy must be forwarded to Makhado Local Municipality for record keeping purposes.

- (g) Training, Awareness and Competence

The contents and syllabi of all training required by the Act and Regulations are to be included in the Principal Contractor's OH&S Plan.

- (i) General Induction Training

All members of Contractor's Site management as well as all the persons appointed as responsible for OH&S in terms of the Construction and other Regulations will be required to attend a general induction session by the Client

All employees of the Principal and other Contractors to be in possession of proof of General Induction training.

- (ii) Site Specific Induction Training

DEVELOPMENT OF DZANANI PARK PHASE 2 (INSTALLATION OF OUTDOOR GYM, PLAYING EQUIPMENT AND SWIMMING POOL)

The Principal Contractor will be required to develop Contract work project specific induction training based on the Risk Assessments for the Contract work and train all employees and other Contractors and their employees in this.

All employees of the Principal and other Contractors to be in possession of proof of Site Specific OH&S Induction training at all times.

(iii) Other Training

All operators, drivers and users of construction vehicles, mobile plant and other equipment to be in possession of valid proof of training.

All employees in jobs requiring training in terms of the Act and Regulations to be in possession of valid proof of training as follows:

OH&S Training Requirements: (as required by the Construction Regulations and as indicated by the OH&S Specification & the Risk Assessment/s):

- * General Induction (Section 8 of the Act)
- * Site/Job Specific Induction (also visitors) (Sections 8 & 9 of the Act)
- * Site/Project Manager
- * Construction Supervisor
- * OH&S Representatives (Section 18 (3) of the Act)
- * Training of the Appointees indicated above
- * Operators & Drivers of Construction Vehicles & Mobile Plant (Construction Regulation 21)
- * Basic Fire Prevention & Protection (Environmental Regulations 9 and Construction regulation 27)
- * Basic First Aid (General Safety Regulations 3)
- * Storekeeping Methods & Safe Stacking (Construction Regulation 26)
- * Emergency, Security and Fire Co-coordinator

(iv) Awareness & Promotion

The Principal Contractor is required to have a promotion and awareness scheme in place to create an OH&S culture in employees. The following are some of the methods that may be used:

- Toolbox Talks
- OH&S Posters
- Videos
- Competitions
- Suggestion schemes
- Participative activities such as OH&S Safety circles.

(v) Competence

The Principal Contractor shall ensure that his and other Contractors personnel appointed are competent and that all training required to do the work safely and without risk to health, has been completed before work commences

DEVELOPMENT OF DZANANI PARK PHASE 2 (INSTALLATION OF OUTDOOR GYM, PLAYING EQUIPMENT AND SWIMMING POOL)

The Principal Contractor shall ensure that follow-up and refresher training is conducted as the contract work progresses and the work situation changes.

RecoFBS of all training must be kept on the OH&S File for auditing purposes.

(h) Consultation, Communication and Liaison

OH&S Liaison between the Client, the principal Contractor, the other Contractors, the Designer and other concerned parties will be through the OH&S committee as contemplated in above.

In addition to the above, communication may be directly to the Client or his appointed Agent, verbally or in writing, as and when the need arises.

Consultation with the workforce on OH&S matters will be through their Supervisors, OH&S Representatives, the OH&S committee and their elected Trade Union Representatives, if any.

The Principal Contractor will be responsible for the dissemination of all relevant OH&S information to the other Contractors e.g. design changes agreed with the Client and the Designer, instructions by the Client and/or his/her agent, exchange of information between Contractors, the reporting of hazardous/dangerous conditions/ situations etc.

The Principal Contractor will be required to do Site Safety Walks with Makhado Local Municipality **at least on a basis to be determined between the two parties.**

The Principal and other Contractors will be required to conduct Toolbox Talks with their employees on a weekly basis and recoFBS of these must be kept on the OH&S File. Employees must acknowledge the receipt of Toolbox Talks which record must, likewise be kept on the OH&S File.

The Principal Contractors most senior manager on site will be required to attend all Makhado Local Municipality OH&S meetings and

a list of dates, times and venues will be provided to the Principal Contractor by Makhado Local Municipality.

(i) Checking, Reporting and Corrective Actions

(i) SAMhly Audit by Client (Construction Regulation 1(d))

Makhado Local Municipality will be conducting a SAMhly Audit to comply with Construction Regulation 4(1)(d) to ensure that the principal Contractor has implemented and is maintaining the agreed and approved OH&S Plan.

(ii) Other Audits and Inspections by Makhado Local Municipality:

Makhado Local Municipality reserves the right to conduct other ad hoc audits and inspections as deemed necessary. This will include Site Safety Walks.

(iii) Conducting an Audit

A representative of the Principal Contractor must accompany Makhado Local Municipality on all Audits and Inspections and may conduct his/her own audit/inspection

DEVELOPMENT OF DZANANI PARK PHASE 2 (INSTALLATION OF OUTDOOR GYM, PLAYING EQUIPMENT AND SWIMMING POOL)

at the same time. Each party will, however, take responsibility for the results of his/her own audit/inspection results.

(iv) Contractor's Audits and Inspections

The Principal Contractor is to conduct his own SAMhly internal audits to verify compliance with his own OH&S Management system as well as of with this specification.

(v) Inspections by OH&S Representative's and other Appointees

OH&S Representatives must conduct weekly inspections of their areas of responsibility and report thereon to their foreman or supervisor whilst other appointees must conduct inspections and report thereon as specified in their appointments e.g. vehicle, plant and machinery drivers, operators and users must conduct daily inspections before start-up.

(vi) Recording and Review of Inspection Results

All the results of the abovementioned inspections to be in writing, reviewed at OH&S committee meetings, endorsed by the chairman of the meeting and placed on the OH&S File.

(vii) Reporting of Inspection Results

The Principal Contractor is required to provide the Client with a SAMhly report in the format as per the attached Annexure 2: "SHE Risk Management Report"

(j) Incident Reporting and Investigation

Reporting of Accidents and Incidents (Section 24 and General Administrative Regulation 8 of the OHS Act)

The Principal Contractor must report all incidents where an employee is injured on duty to the extent that he/she:

- * dies
- * becomes unconscious
- * loses a limb or part of a limb
- * is injured or becomes ill to such a degree that he/she is likely either to die or to suffer a permanent physical defect or likely to be unable for a period of at least 14 days either to work or continue with the activity for which he/she was usually employed

OR where:

- * a major incident occurred
- * the health or safety of any person was endangered
- * where a dangerous substance was spilled
- * the uncontrolled release of any substance under pressure took place
- * machinery or any part of machinery fractured or failed resulting in flying, falling or uncontrolled moving objects
- * machinery ran out of control

to Makhado Local Municipality within two days and to the Provincial Director of the Department of Labour within seven days (Section 24 of the Act & General Administrative Regulation 8.) EXCEPT that, where a person has died, has become unconscious for any reason or has lost a limb or part of a limb or may die or suffer a permanent physical defect, the incident must be reported to both Makhado Local Municipality and the Provincial Director of the Department of Labour forthwith by telephone, telefax or E-mail.

DEVELOPMENT OF DZANANI PARK PHASE 2 (INSTALLATION OF OUTDOOR GYM, PLAYING EQUIPMENT AND SWIMMING POOL)

The Principal Contractor is required to provide Makhado Local Municipality with copies of all statutory reports required in terms of the Act within 7 days of the incident occurring.

The Principal Contractor is required to provide Makhado Local Municipality with copies of all internal and external accident/incident investigation reports including the reports contemplated below within 7 days of the incident occurring.

Accident and Incident Investigation (General Administrative Regulation 9)

The Principal Contractor is responsible for the investigation of all accidents/incidents where employees and non-employees were injured to the extent that he/she/they had to be referred for medical treatment by a doctor, hospital or clinic

The results of the investigation to be entered into the Accident/Incident Register listed in above.

The Principal Contractor is responsible for the investigation of all minor and non-injury incidents as described in Section 24 (1) (b) & (c) of the Act and keeping a record of the results of such investigations including the steps taken to prevent similar accidents in future.

The Principal Contractor is responsible for the investigation of all road traffic accidents and keeping a record of the results of such investigations including the steps taken to prevent similar accidents in future.

The Makhado Local Municipality reserves the right to hold its own investigation into an incident or call for an independent external investigation.

C3.4.3.1.4 Operational Control

(a) Emergency Preparedness, Contingency Planning and Response

The Principal Contractor must appoint a competent person to act as Emergency Controller/Coordinator.

The Principal Contractor must conduct an emergency identification exercise and establish what emergencies could possibly develop. He/she must then develop detailed contingency plans and emergency procedures, taking into account any emergency plan that Makhado Local Municipality may have in place.

The Principal Contractor and the other Contractors must hold regular practice drills of contingency plans and emergency procedures to test them and familiarise employees with them.

(b) First Aid (General Safety Regulation 3)

The Principal Contractor must provide First Aid equipment (including a stretcher) and have qualified First Aider/s as required by General Safety Regulation 3 of the OHS Act.

DEVELOPMENT OF DZANANI PARK PHASE 2 (INSTALLATION OF OUTDOOR GYM, PLAYING EQUIPMENT AND SWIMMING POOL)

The Contingency Plan of the Principal Contractor must include the arrangements for speedily and timeously transporting injured/ill person/s to a medical facility or of getting emergency medical aid to person/s that may require it.

The Principal Contractor must have firm arrangements with his other Contractors in place regarding the responsibility of the other Contractors injured/ill employees

(c) Security

The Principal Contractor must establish site access rules and implement and maintain these throughout the construction period. Access control must include the rule that non-employees will not be allowed on site unaccompanied.

The Principal Contractor must develop a set of Security rules and procedures and maintain these throughout the construction period

(d) Fall Protection (Working in Elevated Positions (Construction regulation 8.)

A pre-emptive Risk Assessment will be required for any work to be carried out above two metres from the ground or any floor level and will be classified as "Work in Elevated Positions".

As far as is practicable, any person working in an elevated position will work from a platform, ladder or other device that is at least as safe as if he/she is working at ground level and whilst working in this position be wearing a single belt with lanyard that will be worn to prevent the person falling from the platform, ladder or other device utilised. This safety belt will be, as far as is possible, secured to a point away from the edge over which the person might fall and the lanyard must be of such a length that the person will not be able to move over the edge.

Alternatively any platform, slab, deck or surface forming an edge over which a person may fall may be fitted with guard rails at two different heights as prescribed in SABS 085: Code of Practice for the Design, Erection, Use and Inspection of Access Scaffolding.

Where the requirement in is not practicable, the person will be provided with a full body harness that will be worn and attached above the wearer's head at all times and the lanyard must be fitted with a shock absorbing device OR the person must be attached to an approved, by Makhado Local Municipality, fall arrest system.

Where the requirements are not practicable, a suitable catch net must be erected.

Workers working in elevated positions must be trained to do this safely and without risk to health

Where work on roofs is carried out, the Risk Assessment must take into account the possibility of persons falling through fragile material. Skylights and openings in the roof.

C3.4.3.1.5 Measurement and Payment

Payment for the contractor's obligations in respect of the Occupational Health and Safety act and Construction Regulations shall be made through three payment items described below. The three payment items together shall include full compensation for all personnel (including a dedicated full time Construction Safety Officer), cost and incidentals in respect of compliance with the enforcement of the Health and Safety Specifications, which shall include for the compilation, presentation, implementation and maintenance of the Health and Safety Plan as contemplated. In tendering rates for the three items

DEVELOPMENT OF DZANANI PARK PHASE 2 (INSTALLATION OF OUTDOOR GYM, PLAYING EQUIPMENT AND SWIMMING POOL)

the contractor shall ensure that the sum of the amounts for the three items shall not be less than one percent (1%) of the Tender Amount.

Item	Unit
B1.1 Contractor's initial obligations in respect of the Occupational Health and Safety Act and Construction Regulations	Lump Sum

The full amount will be paid in one instalment only once:-

- (a) The contractor has notified the Provincial Director of the Department of Labour in writing of the project.
- (b) The contractor has made the required initial appointments of employees and sub-contractors.
- (c) The client has approved the contractor's Health and Safety Plan.
- (d) The contractor has set up his Health and Safety File.

Item	Unit
B1.2 Contractor's time related obligations in respect of the Occupational Health and Safety Act and Construction Regulations	SAMh

The tendered SAMhly amount shall represent full compensation for that part of the contractor's general obligations in terms of the Occupational Health and Safety Act and the Construction Regulations which are mainly a function of time. This includes inter alia payment of all costs for the appointment of all staff contemplated in the construction regulations and the transport of employees on site. Payment will be SAMhly only after payment for Item **B1.1** has been made.

Item	Unit
B1.3 Submission of the Health and Safety File	Lump Sum

The tendered lump sum shall represent full compensation for the contractor meeting all his obligations in respect of the Occupational Health and Safety Act and the Construction Regulations and for the preparation and submission of his Health and Safety File complete as envisaged on this specification to the Client's satisfaction.

This amount will be paid only once the contractor has met all his obligations in respect of the Occupational Health and Safety Act and the Construction Regulations and has submitted his Health and Safety File complete as envisaged on this specification to the Client's satisfaction.

DEVELOPMENT OF DZANANI PARK PHASE 2 (INSTALLATION OF OUTDOOR GYM, PLAYING EQUIPMENT AND SWIMMING POOL)

C3.4.3.1.6 Project/Site Specific Requirements

See Annexure 3

Annexure 1: Measuring Injury Experience

Annexure 2: SHE Risk Management Report

Annexure 3. List of Risk Assessments

DEVELOPMENT OF DZANANI PARK PHASE 2 (INSTALLATION OF OUTDOOR GYM, PLAYING EQUIPMENT AND SWIMMING POOL)

ANNEXURE 1: MEASURING INJURY EXPERIENCE

Injury experience has traditionally been measured by the use of a disabling injury frequency rate, the so-called "DIFR". The DIFR is calculated by multiplying the number of disabling injuries by 1 million and dividing by the number of man-hours worked.

Lately the DIFR has been replaced internationally with a DIIR: disabling injury incidence rate. The only difference between the two rates are that the 10 million in the calculation is replaced with 200 000. (200 000 purported to be the number of hours and average person works in a lifetime.)

The use of the two rates above has proved to be somewhat problematical as they are open to manipulation and disabling injuries are often "hidden" by returning the injured employee to the workplace so as not to lose a shift and therefore having to register a disabling injury.

The Construction Industry recently decided to promote the use of a new frequency rate based on the number of compensation injury claims as these are more difficult to hide or manipulate because the reporting of compensable injuries is a legal requirement.

The industry is hoping that adoption of this new measurement of injury experience will enable the industry to monitor itself as far as work related injuries are concerned.

Below follows an explanation of this new rating system.

COMPENSATION INCIDENCE FREQUENCY RATE (CIFR)

FORMULA

No. of Compensation Claims X 200 000 /

*220 man hours X No. of Employees

DEFINITIONS

No. of Compensation

Claims: **The number of claims lodged with the COID insurer for the period under review**

200 000: The fixed factor to align the rate with other rates used internationally

Manhours Worked

Include: *

- * Hourly Paid Employees
- * Sub-contactors (No. of Employees X *220 each)
- * Staff (No. of Employees X *220 hours each)

220 manhours: The *average number of hours worked by one employee in one SAMh in the Construction industry.

DEVELOPMENT OF DZANANI PARK PHASE 2 (INSTALLATION OF OUTDOOR GYM, PLAYING EQUIPMENT AND SWIMMING POOL)

* Overtime, absence on leave or sick leave, unrecorded after hours time worked by senior and middle management factored into this average.

No. of Employees: The actual or average number of employees employed
for the period under review.

2002/03CIFRSystem

DEVELOPMENT OF DZANANI PARK PHASE 2 (INSTALLATION OF OUTDOOR GYM, PLAYING EQUIPMENT AND SWIMMING POOL)

ANNEXURE 2: EXECUTIVE SHE RISK MANAGEMENT REPORT

The SAFCEC OH&S committee recently developed the following report in an attempt to standardise on reporting and assist contractors in obtaining a clear picture of their SHE Risk Management performance. It is hoped that clients will also accept this standardised report. Your comments/suggestions for improvement is invited.

EXAMPLE ONLY: ALL INFORMATION IS FICTITIOUS

XYZ construction

*SHE RISK MANAGEMENT REPORT

PERIOD JANUARY TO MARCH 2002

*(SHE = Safety, Health & Environment)

1. Introduction

We hope that this new format of quarterly SHE Risk Management reporting will provide a clear picture of the company's performance as far as occupational health & safety is concerned.


The first quarter of 2002 generally reflected an improvement in injury experience and shows a decline in the number of injuries. Although Building was the only division where there was an increase in compensation claims, figures are still well down from the average 2001 figures. A sub-contractor experienced one fatality.

All divisions are eagerly awaiting the final implementation in May of the new electronic SHE Management system that will make the tools to implement the SHE programme available to all management and supervisory staff.

2. Incident Statistics

Compensation Incident Frequency Rate (CIFR)

$\text{CIFR} = \frac{\text{Total No. of Claims against the Workmen's Compensation Fund}}{\text{Manhours worked}} \times 200\,000$

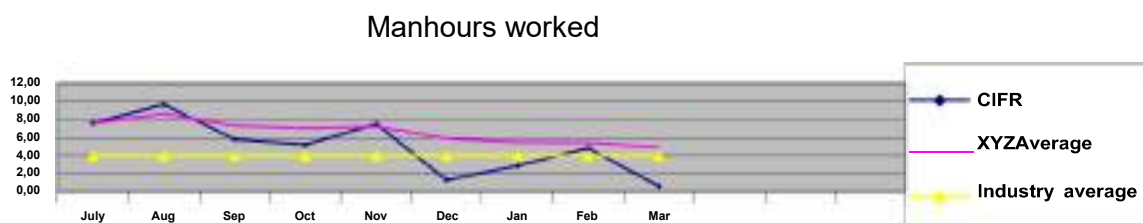


2.2.

Disabling Injury Incidence Rate (DIIR)

DEVELOPMENT OF DZANANI PARK PHASE 2 (INSTALLATION OF OUTDOOR GYM, PLAYING EQUIPMENT AND SWIMMING POOL)

DIIR = $\frac{\text{No. Disabling Injuries} \times 200\,000}{\text{Manhours worked}}$

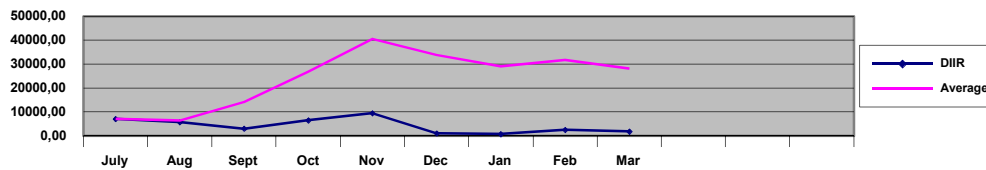

2.3. Other Major Incidents

Three other major incidents were experienced in the period under review:

- 2.3.1. A major trench collapsed at Job. 00123: XYZ Head Office, Bochum: No personnel injured, extensive damage to foundations: 3 days delay.
- 2.3.2. A concrete dumper ran away when its brakes failed. It smashed into the glass façade of the building on Job 00332: McDonalds, Polokwane. The driver jumped off and was not injured. Cost of damage to façade: R45 000.
- 2.3.3. A storage hut on Job 00567: BP Petrol Station, Swartruggens was demolished by fire when the night watchman made a fire inside the storage hut which contained concrete vibrators and levelling machines. Cost of replacing the hut and machines: R30 000

3. RISK AREAS

The following items of concern need priority consideration by management:

- 3.1. New employees must undergo pre-employment medical examinations to:
 - protect XYZ from claims at a later stage
 - ensure that only healthy persons are employed
 - prevent injuries and illness in the workplace
 - enhance XYZ image
- 3.2. Vehicle drivers and plant operators must be instructed to inspect their vehicles daily before start-up using the prescribed checklists to ensure that these are safe to operate and in good condition.

4. AUDITS

Three SHE audits were conducted in February and March:

- | | | | |
|------|------------|----------------------|-----------------------|
| 4.1. | Job 00432: | Gillooly's Mall | Compliance: 56%(*) |
| | Job 00786: | Cullinan Head Office | Compliance: 83%(****) |
| | Job 00589: | Cleveland Station | Compliance: 76%(***) |

5. TRAINING

One hundred and forty two employees, representing 7% of employees, attended nine training courses. *Our objective is to train 5,5% of employees quarterly.

SAMh	No. of Employees	Course	Source
------	------------------	--------	--------

DEVELOPMENT OF DZANANI PARK PHASE 2 (INSTALLATION OF OUTDOOR GYM, PLAYING EQUIPMENT AND SWIMMING POOL)

	Trained		
January	26 15 3	Induction OH&S Reps Crane Drivers	Internal Consultant External
February	23 17	Induction OH&S Reps	Internal Consultant
March	43 9 3 3	Induction OH&S Reps Bomag Rollers First Aiders	Internal Consultant Supplier St. John's

6. LEGAL ISSUES

- 6.1. An inspector of the Department of Labour issued an improvement notice on Job 00987: Gillooly's Mall. The notice requires that all scaffolding comply with the SABS standard FBS for the Erection and Maintenance of Access Scaffolding (SABS 085). This is currently being attended to and the inspector will return on 15 April 2002 to ascertain if the notice has been complied with.

1. OCCUPATIONAL AND OTHER HEALTH MATTERS

1.1. HIV Aids

The proposed SAFCEC clinic will soon be operational and we will then be able to send our employees who have tested positive to the clinic for counselling and eventual treatment when necessary

The mobile clinic saw and tested fifty employee volunteers at 3 sites this SAMh. Eighteen of them tested positive.

1.2. Tuberculosis

The mobile clinic will be calling at Gillooly's Mall and Cleveland Station on 15 and 16 October respectively to screen employees for TB.

1.3. Noise

All suspected noise pollution areas have been tested and the results are awaited. Employees working in areas testing over 85dBa will be issued with suitable hearing protectors.

9. ENVIRONMENTAL MEASURES

Inspectors from the Botswana Department of the Environment visited Djwaneng and inspected the site and yard. They gave it a "clean bill of health" and advised that we should increase the dust control measures by spraying roads three times per day instead of the present twice per day.

10. ACHIEVEMENTS/AWAFBS

- 10.1. The client at Djwaneng (Job 00786) awarded the XYZ site first position in the housekeeping competition conducted bi-SAMhly by the client's SHE managers. The project manager and his team are to be congratulated for this sterling effort.

DEVELOPMENT OF DZANANI PARK PHASE 2 (INSTALLATION OF OUTDOOR GYM, PLAYING EQUIPMENT AND SWIMMING POOL)

10.2. Job 0987: Refurbishment of Pretoria Main Railway Station has just completed 1million compensation claim free days. This was no easy achievement if we consider the conditions being worked under after the extensive fire that caused major damage.

SHE Risk Manager

2002.09.27

DEVELOPMENT OF DZANANI PARK PHASE 2 (INSTALLATION OF OUTDOOR GYM, PLAYING EQUIPMENT AND SWIMMING POOL)

ANNEXURE 3: LIST OF RISK ASSESSMENTS

- * Clearing & Grubbing of the Area/Site
- * Site Establishment including:
 - Office/s
 - Secure/safe storage for materials, plant & equipment
 - Ablutions
 - Sheltered eating area
 - Maintenance workshop
 - Vehicle access to the site
- * Dealing with existing structures
- * Location of existing services
- * Installation and maintenance of temporary construction electrical supply, lighting and equipment
- * Adjacent land uses/surrounding property exposures
- * Boundary and access control/Public Liability Exposures (NB: the Employer is also responsible for the OH&S of non-employees affected by his/her work activities.)
- * Health risks arising from neighbouring as well as own activities and from the environment e.g. threats by dogs, bees, snakes, lightning etc.
- * Exposure to noise
- * Exposure to vibration
- * Protection against dehydration and heat exhaustion
- * Protection from wet & cold conditions
- * Dealing with HIV/Aids and other diseases
- * Use of Portable Electrical Equipment including
 - Angle grinder
 - Electrical drilling machine
 - Skill saw
- * Excavations including
 - Ground/soil conditions
 - Trenching
 - Shoring
 - Drainage of trench
- * Welding including
 - Arc Welding
 - Gas welding
 - Flame cutting
 - Use of LP gas torches and appliances
- * Loading & offloading of trucks
- * Aggregate/sand and other materials delivery
- * Manual and mechanical handling
- * Lifting and lowering operations
- * Driving & operation of construction vehicles and mobile plant including
 - Trenching machine
 - Excavator
 - Bomag roller
 - Plate compactor

DEVELOPMENT OF DZANANI PARK PHASE 2 (INSTALLATION OF OUTDOOR GYM, PLAYING EQUIPMENT AND SWIMMING POOL)

- Front end loader
- Mobile cranes and the ancillary lifting tackle
- Parking of vehicles & mobile plant
- Towing of vehicles & mobile plant
- * Use and storage of flammable liquids and other hazardous substances
- * Layering and bedding
- * Installation of pipes in trenches
- * Pressure testing of pipelines
- * Backfilling of trenches
- * Protection against flooding
- * Gabion work
- * Use of explosives
- * Protection from overhead power lines
- * As discovered by the Principal Contractor's hazard identification exercise
- * As discovered from any inspections and audits conducted by the Client or by the Principal Contractor or any other Contractor on site
- * As discovered from any accident/incident investigation.

C3.4.3.2 ENVIRONMENTAL MANAGEMENT PLAN**CONTENTS**

C3.4.3.2.1	SCOPE
C3.4.3.2.2	DEFINITIONS
C3.4.3.2.3	IDENTIFICATION OF ENVIRONMENTAL ASPECTS AND IMPACTS
C3.4.3.2.4	LEGAL REQUIREMENTS
C3.4.3.2.5	ADMINISTRATION OF ENVIRONMENTAL OBLIGATIONS
C3.4.3.2.6	TRAINING
C3.4.3.2.7	ACTIVITIES/ASPECTS CAUSING IMPACTS
C3.4.3.2.8	ENVIRONMENTAL MANAGEMENT OF CONSTRUCTION ACTIVITIES
C3.4.3.2.9	RECORD KEEPING
C3.4.3.2.10	COMPLIANCE AND PENALTIES
C3.4.3.2.11	MEASUREMENT AND PAYMENT

C3.4.3.2.1. SCOPE

This environmental management programme (EMP) sets out the methods by which proper environmental controls are to be implemented by the contractor. The duration over which the contractor's controls shall be in place cover the construction period of the project as well as the limited time after contract completion defined by the General Conditions of Contract, and the project specifications, as the defects notification period (maintenance period).

The provisions of this EMP are binding on the contractor during the life of the contract. They are to be read in conjunction with all the documents that comprise the suite of documents for this contract. In the event that any conflict occurs between the terms of the EMP and the project specifications or Record of Decision, the terms herein shall be subordinate.

The EMP is a dynamic document subject to similar influences and changes as are brought by variations to the provisions of the project specification. Any substantial changes shall be submitted to the Makhado Local Municipality in writing for approval.

The EMP identifies the following:

Construction activities that will impact on the environment.

Specifications with which the contractor shall comply in order to protect the environment from the identified impacts.

Actions that shall be taken in the event of non-compliance.

C3.4.3.2.2. DEFINITIONS

DEVELOPMENT OF DZANANI PARK PHASE 2 (INSTALLATION OF OUTDOOR GYM, PLAYING EQUIPMENT AND SWIMMING

Alien Vegetation: alien vegetation is defined as undesirable plant growth which shall include, but not be limited to, all declared category 1 and 2 listed invader species as set out in the Conservation of Agricultural Resources Act (CARA) regulations. Other vegetation deemed to be alien shall be those plant species that show the potential to occupy in number, any area within the defined construction area and which are declared to be undesirable.

Construction Activity: a construction activity is any action taken by the contractor, his subcontractors, suppliers or personnel during the construction process as defined in the South African National Roads Agency Limited and National Roads Act, 1998 (Act No. 7, 1998)

Environment: environment means the surroundings within which humans exist and that could be made up of -

- the land, water and atmosphere of the earth;
- micro-organisms, plant and animal life;
- any part or combination of (i) and (ii) and the interrelationships among and between them; and
- the physical, chemical, aesthetic and cultural properties and conditions of the foregoing that influence human health and well-being.

Environmental Aspect: an environmental aspect is any component of a contractor's construction activity that is likely to interact with the environment.

Environmental Impact: an impact or environmental impact is the change to the environment, whether desirable or undesirable, that will result from the effect of a construction activity. An impact may be the direct or indirect consequence of a construction activity.

Record of Decision: a record of decision is a written statement from the Limpopo Department of Economic Development, Environment and Tourism, that recoFBS its approval of a planned undertaking to improve, upgrade or rehabilitate a section of road and the mitigating measures required to prevent or reduce the effects of environmental impacts during the life of a contract.

Road Reserve: the road reserve is a corridor of land, defined by co-ordinates and proclamation, within which the road, including access intersections or interchanges, is situated. A road reserve may, or may not, be bounded by a fence.

Road Width: for the purposes of the EMP, the road width is defined as the area within the road reserve i.e. fence line to fence line, but also includes all areas beyond the road reserve that are affected by the continuous presence of the road, e.g. a reach of a water course.

C3.4.3.2.3. IDENTIFICATION OF ENVIRONMENTAL ASPECTS AND IMPACTS

The contractor shall identify likely aspects before commencing with any construction activity. Examples of environment aspects include:

- waste generation
- stormwater discharge
- emission of pollutants into the atmosphere
- chemical use operations
- energy use operations
- water use operations
- use of natural resources
- noise generation

DEVELOPMENT OF DZANANI PARK PHASE 2 (INSTALLATION OF OUTDOOR GYM, PLAYING EQUIPMENT AND SWIMMING POOL)

Thereafter the contractor shall programme his work in such a way that each cause and effect of a construction activity is also identified and the activity planned so as to prevent any impact from happening. If prevention is not practicable, or in the event of mishap or misapplication, the contractor shall provide plans and measures for the engineer's approval, which will limit and contain the magnitude, duration and intensity of the impact. The contractor shall demonstrate that he/she is capable of carrying out any repair and reinstatement of the damaged environment. These requirements shall be concurrent with the time constraints to produce an approved construction programme according to subclause 8.3 as amended by Particular Condition of the general conditions of contract and clause B1204 of these project specifications.

Listed below are some environmental impacts that could adversely alter an aspect of the environment through usual construction activities:

- Pollution of atmosphere, soil or water
- Destruction or removal of fauna and flora and effect on biological diversity
- Deformation of the landscape
- Soil erosion
- Destruction of historical/heritage sites
- Effect on the built environment
- Effect on agricultural land and wetlands

General good construction practice will play an important role in avoiding the occurrence of an Impact. The contractor's attention is drawn, in this regard, to C1008. Environmental Management of Construction Activities

C3.4.3.2.4. LEGAL REQUIREMENTS**a) General**

Construction will be according to the best industry practices, as identified in the project documents. This EMP, which forms an integral part of the contract documents, informs the contractor as to his duties in the fulfilment of the project objectives, with particular reference to the prevention and mitigation of environmental impacts caused by construction activities associated with the project. The contractor should note that obligations imposed by the EMP are legally binding in terms of environmental statutory legislation and in terms of the additional conditions to the general conditions of contract that pertain to this project. In the event that any rights and obligations contained in this document contradict those specified in the standard or project specifications then the latter shall prevail.

b) Statutory and other applicable legislation

The contractor is deemed to have made himself conversant with all legislation pertaining to the environment, including provincial and local government ordinances, which may be applicable to the contract.

C3.4.3.2.5. ADMINISTRATION OF ENVIRONMENTAL OBLIGATIONS**a) Appointment of a Designated Environmental Officer (DEO)**

For the purposes of implementing the conditions contained herein, the contractor shall submit to the engineer for approval the appointment of a nominated representative of the contractor as the DEO for the contract. The request shall be given, in writing, at least fourteen days before the start of any work clearly setting out reasons for the nomination, and with sufficient detail to enable the engineer to make a decision. The engineer will, within seven days of receiving the request, approve, reject or call for more information on the nomination. Once a nominated representative of the contractor has been approved he/she shall be the DEO and shall be the responsible person for ensuring that the provisions of the EMP are complied with during the life of the contract. The engineer will be responsible for issuing instructions to the contractor where

DEVELOPMENT OF DZANANI PARK PHASE 2 (INSTALLATION OF OUTDOOR GYM, PLAYING EQUIPMENT AND SWIMMING POOL)

environmental considerations call for action to be taken. The DEO shall submit regular written reports to the engineer, but not less frequently than once a SAMh.

The engineer shall have the authority to instruct the contractor to replace the DEO if, in the engineer's opinion, the appointed officer is not fulfilling his/her duties in terms of the requirements of the EMP or this specification. Such instruction will be in writing and shall clearly set out the reasons why a replacement is required.

There shall be an approved DEO on the site at all times.

b) Administration

Before the contractor begins each construction activity the DEO shall give to the engineer a written statement setting out the following:

The type of construction activity.

Locality where the activity will take place.

Identification of the environmental aspects and impacts that might result from the activity.

Methodology for impact prevention for each activity or aspect.

Methodology for impact containment for each activity or aspect.

Emergency/disaster incident and reaction procedures.

Treatment and continued maintenance of impacted environment.

The contractor may provide such information in advance of any or all construction activities provided that new submissions shall be given to the engineer whenever there is a change or variation to the original.

The engineer may provide comment on the methodology and procedures proposed by the DEO, but he shall not be responsible for the contractor's chosen measures of impact mitigation and emergency/disaster management systems. However, the contractor shall demonstrate at inception and at least once during the contract that the approved measures and procedures function properly.

c) Good Housekeeping

The Contractor shall undertake "good housekeeping" practices during construction as stated in clause 1217 of the COLTO Standard Specifications for Roads and Bridges and subclauses 4.3.1 and 4.3.2 of the General Conditions of Contract. This will help avoid disputes on responsibility and allow for the smooth running of the contract as a whole. Good housekeeping extends beyond the wise practice of construction methods that leaves production in a safe state from the ravages of weather to include the care for and preservation of the environment within which the site is situated.

C3.4.3.2.6. TRAINING

The designated environmental officer (DEO) must be conversant with all legislation pertaining to the environment applicable to this contract and must be appropriately trained in environmental management and must possess the skills necessary to impart environmental management skills to all personnel involved in the contract.

The contractor shall ensure that adequate environmental training takes place. All employees shall have been given an induction presentation on environmental awareness. Where possible, the presentation needs to be conducted in the language of the employees. The environmental training should, as a minimum, include the following:

- The importance of conformance with all environmental policies
- The environmental impacts, actual or potential, of their work activities;
- The environmental benefits of improved personal performance;

**DEVELOPMENT OF DZANANI PARK PHASE 2 (INSTALLATION OF OUTDOOR GYM, PLAYING
EQUIPMENT AND SWIMMING POOL)**

- Their roles and responsibilities in achieving conformance with the environmental policy and procedures and with the requirement of the Agency's environmental management systems, including emergency preparedness and response requirements;
- The potential consequences of departure from specified operating procedures;
- The mitigation measures required to be implemented when carrying out their work activities.

In the case of permanent staff the contractor shall provide evidence that such induction courses have been presented. In the case of new staff (including contract labour) the contractor shall inform the engineer when and how he/she intends concluding his environmental training obligations.

DEVELOPMENT OF DZANANI PARK PHASE 2 (INSTALLATION OF OUTDOOR GYM, PLAYING EQUIPMENT AND SWIMMING POOL)

C3.4.3.2.7. ACTIVITIES/ASPECTS CAUSING IMPACTS

A list of possible causes of environmental impacts that occur during construction activities is given in Table 7/1: Aspects or Activities that Cause Environmental Impacts during Construction Activities, which is to be found at the end of this part. This list is not exhaustive, and shall be used for guideline purposes only.

C3.4.3.2.8. ENVIRONMENTAL MANAGEMENT OF CONSTRUCTION ACTIVITIES**a) Site Establishment****i) Site Plan**

The contractor shall establish his construction camps, offices, workshops, staff accommodation and testing facilities on the site in a manner that does not adversely affect the environment. However, before construction can begin, the contractor shall submit to the engineer for his approval, plans of the exact location, extent and construction details of these facilities and the impact mitigation measures the contractor proposes to put in place.

The plans shall detail the locality as well as the layout of the waste treatment facilities for litter, kitchen refuse, sewage and workshop-derived effluents. The site offices should not be sited in close proximity to steep areas, as this will increase soil erosion. Preferred locations would be flat areas along the route. If the route traverses water courses, streams and rivers, it is recommended that the offices, and in particular the ablution facilities, aggregate stockpiles, spoil areas and hazardous material stockpiles are located as far away as possible from any water course as possible. Regardless of the chosen site, the contractor's intended mitigation measures shall be indicated on the plan. The site plan shall be submitted not later than the first site meeting. Detailed, electronic colour photographs shall be taken of the proposed site before any clearing may commence. These photographs are to be kept by the engineer for consultation during rehabilitation of the site. Read with COLTO Specification 1302(a), 1402 (e).

ii) Vegetation

The contractor has a responsibility to inform his staff of the need to be vigilant against any practice that will have a harmful effect on vegetation.

The natural vegetation encountered on the site is to be conserved and left as intact as possible. Vegetation planted at the site shall be indigenous and in accordance with instructions issued by the engineer. Only trees and shrubs directly affected by the works, and such others as may be indicated by the engineer in writing, may be felled or cleared. In wooded areas where natural vegetation has been cleared out of necessity, the same species of indigenous trees as were occurring, shall be re-established.

The project specification for the rehabilitation of the grass cover shall be strictly adhered to. Any proclaimed weed or alien species that propagates during the contract period shall be cleared by hand before seeding. (Read in conjunction with COLTO Specification 5801(b), 5802(b), (c), (d) and (e), 5804, 5805, 5806 and 5807). Fires shall only be allowed in facilities or equipment specially constructed for this purpose. A firebreak shall be cleared and maintained around the perimeter of the camp and office sites.

iii) Rehabilitation

The area where the site offices were erected will require rehabilitation at the end of the contract. All construction material, including concrete slabs and braai areas shall be removed from the site on completion of the contract.

iv) Water for human consumption

DEVELOPMENT OF DZANANI PARK PHASE 2 (INSTALLATION OF OUTDOOR GYM, PLAYING EQUIPMENT AND SWIMMING POOL)

Water for human consumption shall be available at the site offices and at other convenient locations on site.

All effluent water from the camp / office sites shall be disposed of in a properly designed and constructed system, situated so as not to adversely affect water sources (streams, rivers, pans dams etc). Only domestic type wastewater shall be allowed to enter this drain.

v) Heating and Cooking fuel

The contractor shall provide adequate facilities for his staff so that they are not encouraged to supplement their comforts on site by accessing what can be taken from the natural surroundings. The contractor shall ensure that energy sources are available at all times for construction and supervision personnel for heating and cooking purposes.

b) Sewage treatment

Particular reference in the site establishment plan shall be given to the treatment of sewage generated at the site offices, site laboratory and staff accommodation and at all localities on the site where there will be a concentration of labour. Sanitary arrangements should be to the satisfaction of project management, the local authorities and legal requirements.

Safe and effective sewage treatment will require one of the following sewage handling methods: septic tanks and soak-aways, dry-composting toilets such as "enviro loos", or the use of chemical toilets which are supplied and maintained by a subcontractor. The type of sewage treatment will depend on the geology of the area selected, the duration of the contract and proximity (availability) of providers of chemical toilets. Should a soak-away system be used, it shall not be closer than 800 metres from any natural water course or water retention system. The waste material generated from these facilities shall be serviced on a regular basis. The positioning of the chemical toilets shall be done in consultation with the engineer. Read with COLTO Specifications 1402(g) and 1404(a).

Toilets and latrines shall be easily accessible and shall be positioned within walking distance from wherever employees are employed on the works. Use of the veld for this purpose shall not, under any circumstances, be allowed.

Outside toilets shall be provided with locks and doors and shall be secured to prevent them from blowing over. The toilets shall also be placed outside areas susceptible to flooding. The contractor shall arrange for regular emptying of toilets and shall be entirely responsible for enforcing their use and for maintaining such latrines in a clean, orderly and sanitary condition to the satisfaction of the engineer.

c) Waste Management

The contractor's intended methods for waste management and waste minimisation shall be implemented at the outset of the contract. All personnel shall be instructed to dispose of all waste in the proper manner.

i) Solid Waste

Solid waste shall be stored in an appointed area in covered, tip proof metal drums for collection and disposal. A refuse control system shall be established for the collection and removal of refuse to the satisfaction of the engineer. Disposal of solid waste shall be at a Department of Water Affairs and Forestry (DWAF) licensed landfill site or at a site approved by DWAF in the event that an existing operating landfill site is not within reasonable distance from the site offices and staff accommodation. No waste shall be burned or buried at or near the site offices, nor

DEVELOPMENT OF DZANANI PARK PHASE 2 (INSTALLATION OF OUTDOOR GYM, PLAYING EQUIPMENT AND SWIMMING POOL)

anywhere else on the site, including the approved solid waste disposal site. Read with COLTO Specification 1404(a).

ii) Litter

No littering by construction workers shall be allowed. During the construction period, the facilities shall be maintained in a neat and tidy condition and the site shall be kept free of litter.

Measures shall be taken to reduce the potential for litter and negligent behaviour with regard to the disposal of all refuse. At all places of work the contractor shall provide litter collection facilities for later safe disposal at approved sites. (Read with COLTO Specification 1302(b)).

iii) Hazardous waste

Hazardous waste such as bitumen, tar, oils etc. shall be disposed of in a Department of Water Affairs and Forestry approved landfill site. Special care shall be taken to avoid spillage of tar or bitumen products such as binders or pre-coating fluid to avoid water-soluble phenols from entering the ground or contaminating water.

Under no circumstances shall the spoiling of tar or bituminous products on the site, over embankments, in borrow pits or any burying, be allowed. Unused or rejected tar or bituminous products shall be returned to the supplier's production plant. Any spillage of tar or bituminous products shall be attended to immediately and affected areas shall be promptly reinstated to the satisfaction of the engineer.

d) Control at the workshop

The contractor's management and maintenance of his plant and machinery will be strictly monitored according to the criteria given below, regardless whether it is serviced on the site (i.e. at the place of construction activity or at a formalised workshop).

i) Safety

All the necessary handling and safety equipment required for the safe use of petrochemicals and oils shall be provided by the contractor to, and used or worn by, the staff whose duty it is to manage and maintain the contractor's and his subcontractor's and supplier's plant, machinery and equipment.

ii) Hazardous Material Storage

Petrochemicals, oils and identified hazardous substances shall only be stored under controlled conditions. All hazardous materials e.g. tar or bitumen binders shall be stored in a secured, appointed area that is fenced and has restricted entry. Storage of tar or bituminous products shall only take place using suitable containers to the approval of the engineer.

The contractor shall provide proof to the engineer that relevant authorisation to store such substances has been obtained from the relevant authority. In addition, hazard signs indicating the nature of the stored materials shall be displayed on the storage facility or containment structure. Before containment or storage facilities can be erected the contractor shall furnish the engineer with details of the preventative measures he proposes to install in order to mitigate against pollution of the surrounding environment from leaks or spillage. The preferred method shall be a concrete floor that is bunded. Any deviation from the method will require proof from the relevant authority that the alternative method proposed is acceptable to that authority. The proposals shall also indicate the emergency procedures in the event of misuse or spillage that will negatively affect an individual or the environment.

iii) Fuel and Gas Storage

DEVELOPMENT OF DZANANI PARK PHASE 2 (INSTALLATION OF OUTDOOR GYM, PLAYING EQUIPMENT AND SWIMMING POOL)

Fuel shall be stored in a secure area in a steel tank supplied and maintained by the fuel suppliers.. An adequate bund wall, 110% of volume, shall be provided for fuel and diesel areas to accommodate any leakage spillage or overflow of these substances. The area inside the bund wall shall be lined with an impervious lining to prevent infiltration of the fuel into the soil. Any leakage, spillage or overflow of fuel shall be attended to without delay.

Gas welding cylinders and LPG cylinders shall be stored in a secure, well-ventilated area.

iv) Oil and Lubricant Waste

Used oil, lubricants and cleaning materials from the maintenance of vehicles and machinery shall be collected in a holding tank and sent back to the supplier. Water and oil should be separated in an oil trap. Oils collected in this manner, shall be retained in a safe holding tank and removed from site by a specialist oil recycling company for disposal at approved waste disposal sites for toxic/hazardous materials. Oil collected by a mobile servicing unit shall be stored in the service unit's sludge tank and discharged into the safe holding tank for collection by the specialist oil recycling company.

All used filter materials shall be stored in a secure bin for disposal off site. Any contaminated soil shall be removed and replaced. Soils contaminated by oils and lubricants shall be collected and disposed of at a facility designated by the local authority to accept contaminated materials.

e) Clearing the Site

In all areas where the contractor intends to, or is required to clear the natural vegetation and soil, either within the road reserve, or at designated or instructed areas outside the road reserve, a plan of action shall first be submitted to the engineer for his approval.

The plan shall contain a photographic record and chainage/land reference of the areas to be disturbed. This shall be submitted to the engineer for his review before any disturbance/stockpiling may occur. The record shall be comprehensive and clear, allowing for easy identification during subsequent inspections.

The contractor shall be responsible for the re-establishment of grass within the road reserve boundaries for all areas disturbed during road construction. This includes, for example, service roads, stockpile areas, stop/go facilities, windrows and wherever material generated for, or from, road construction has to be stored temporarily or otherwise within the road reserve, or at designated or instructed areas outside the road reserve. This responsibility shall extend until expiry of the defects notification period.

f) Soil Management

i) Topsoil

Topsoil shall be removed from all areas where physical disturbance of the surface will occur and shall be stored and adequately protected. The contract will provide for the stripping and stockpiling of topsoil from the site for later re-use. Topsoil is considered to be the natural soil covering, including all the vegetation and organic matter. Depth may vary at each site. The areas to be cleared of topsoil shall include the storage areas. All topsoil stockpiles and windrows shall be maintained throughout the contract period in a weed-free condition. Weeds appearing on the stockpiled or windrowed topsoil shall be removed by hand. Soils contaminated by hazardous substances shall be disposed of at an approved Department of Water Affairs and Forestry waste disposal site. (Read with COLTO Specifications 3104(a), 5802(a), (g), 5804(a), (b) and (c)). The topsoil stockpiles shall be stored, shaped and sited in such a way that they do not interfere with the flow of water to cause damming or erosion, or itself be eroded by the

DEVELOPMENT OF DZANANI PARK PHASE 2 (INSTALLATION OF OUTDOOR GYM, PLAYING EQUIPMENT AND SWIMMING POOL)

action of water. Stockpiles of topsoil shall not exceed a height of 2m, and if they are to be left for longer than 6 SAMhs, shall be analysed, and if necessary, upgraded before replacement. Stockpiles shall be protected against infestation by weeds.

The contractor shall ensure that no topsoil is lost due to erosion – either by wind or water. Areas to be topsoiled and grassed shall be done so systematically to allow for quick cover and reduction in the chance of heavy topsoil losses due to unusual weather patterns. The contractor's programme shall clearly show the proposed rate of progress of the application of topsoil and grassing. The contractor shall be held responsible for the replacement, at his own cost, for any unnecessary loss of topsoil due to his failure to work according to the progress plan approved by the engineer. The contractor's responsibility shall also extend to the clearing of drainage or water systems within and beyond the boundaries of the road reserve that may have been affected by such negligence.

ii) Subsoil

The subsoil is the layer of soil immediately beneath the topsoil. It shall be removed, to a depth instructed by the engineer, and stored separately from the topsoil if not used for road building. This soil shall be replaced in the excavation in the original order it was removed for rehabilitation purposes.

g) Drainage

The quality, quantity and flow direction of any surface water runoff shall be established prior to disturbing any area for construction purposes. Cognisance shall be taken of these aspects and incorporated into the planning of all construction activities. Before a site is developed or expanded, it shall be established how this development or expansion will affect the drainage pattern. Recognised water users / receivers shall not be adversely affected by the expansion or re-development. No water source shall be polluted in any way due to proposed changes.

Streams, rivers, pans, wetlands, dams, and their catchments shall be protected from erosion and from direct or indirect spillage of pollutants such as refuse, garbage, cement, concrete, sewage, chemicals, fuels, oils, aggregate, tailings, wash water, organic materials and bituminous or tar products.

The contractor shall submit to the engineer his proposals for prevention, containment and rehabilitation measures against environmental damage of the identified water and drainage systems that occur on the site. Consideration shall be given to the placement of sedimentation ponds or barriers where the soils are of a dispersive nature or where toxic fluids are used in the construction process. The sedimentation ponds must be large enough to contain runoff so that they function properly under heavy rain conditions.

h) Earthworks and Layerworks

This section includes all construction activities that involve the mining of all materials, and their subsequent placement, stockpile, spoil, treatment or batching, for use in the permanent works, or temporary works in the case of deviations. Before any stripping prior to the commencement of construction, the contractor shall have complied with the requirements of sections C1008 (e) and C1008 (g). In addition, the contractor shall take cognisance of the requirements set out below.

i) Quarries and borrow pits

The contractor's attention is drawn to the requirement of the Department of Minerals and Energy, that before entry into any quarry or borrow pit, an EMP for the establishment, operation and closure of the quarry or borrow pit shall have been approved by the Department. It is the responsibility of the contractor to ensure that he is in possession of the approved EMP or a copy thereof, prior to entry into the quarry or borrow pit. The conditions imposed by the relevant EMP are legally binding on the contractor and may be more extensive and explicit than the requirements of this specification. In the event of any conflict occurring between the

DEVELOPMENT OF DZANANI PARK PHASE 2 (INSTALLATION OF OUTDOOR GYM, PLAYING EQUIPMENT AND SWIMMING POOL)

requirements of the specific EMP and these specifications the former shall apply. The cost of complying with the requirements shall be deemed to be included in existing rates in the Bill of Quantities. (Read with COLTO Specification 3100 and 3200).

ii) Excavation, hauling and placement

The contractor shall provide the engineer with detailed plans of his intended construction processes prior to starting any cut or fill or layer. The plans shall detail the number of personnel and plant to be used and the measures by which the impacts of pollution (noise, dust, litter, fuel, oil, sewage), erosion, vegetation destruction and deformation of landscape will be prevented, contained and rehabilitated. Particular attention shall also be given to the impact that such activities will have on the adjacent built environment. The contractor shall demonstrate his "good housekeeping", particularly with respect to closure at the end of every day so that the site is left in a safe condition from rainfall overnight or over periods when there is no construction activity. (Read with COLTO Standard Specification clauses 1217 and 3309)

iii) Spoil sites

The contractor shall be responsible for the safe siting, operation, maintenance and closure of any spoil site he uses during the contract period, including the defects notification period. This shall include existing spoil sites that are being re-entered. Before spoil sites may be used proposals for their locality, intended method of operation, maintenance and rehabilitation shall be given to the engineer for his approval. The location of these spoil sites shall have signed approval from the affected landowner before submission to the engineer. No spoil site shall be located within 500m of any watercourse. A photographic record shall be kept of all spoil sites for monitoring purposes. This includes before the site is used and after re-vegetation.

The use of approved spoil sites for the disposal of hazardous or toxic wastes shall be prohibited unless special measures are taken to prevent leaching of the toxins into the surrounding environment. Such special measures shall require the approval of the relevant provincial or national authority. The same shall apply for the disposal of solid waste generated from the various camp establishments. The engineer will assist the contractor in obtaining the necessary approval if requested by the contractor.

Spoil sites will be shaped to fit the natural topography. These sites shall receive a minimum of 75mm topsoil and be grassed with the recommended seed mixture. Slopes shall not exceed a vertical: horizontal ratio of 1:3. Only under exceptional circumstances will approval be given to exceed this ratio. Appropriate grassing measures to minimise soil erosion shall be undertaken by the contractor. This will include both strip and full sodding. The contractor may motivate to the engineer for other acceptable stabilising methods. The engineer may only approve a completed spoil site at the end of the defects notification period upon receipt from the contractor of a landowner's clearance notice and an engineer's certificate certifying slope stability (Read with COLTO standard Specifications clause 1214). The contractor's costs incurred in obtaining the necessary certification for opening and closing of spoil sites shall be deemed to be included in the tendered rates for spoiling.

iv) Stockpiles

The contractor shall plan his activities so that materials excavated from borrow pits and cuttings, in so far as possible, can be transported direct to and placed at the point where it is to be used. However, should temporary stockpiling become necessary, the areas for the stockpiling of excavated and imported material shall be indicated and demarcated on the site plan submitted in writing to the engineer for his approval, together with the contractor's proposed measures for prevention, containment and rehabilitation against environmental damage.

The areas chosen shall have no naturally occurring indigenous trees and shrubs present that may be damaged during operations. Care shall be taken to preserve all vegetation in the

DEVELOPMENT OF DZANANI PARK PHASE 2 (INSTALLATION OF OUTDOOR GYM, PLAYING EQUIPMENT AND SWIMMING POOL)

immediate area of these temporary stockpiles. During the life of the stockpiles the contractor shall at all times ensure that they are:

- Positioned and sloped to create the least visual impact;
- Constructed and maintained so as to avoid erosion of the material and contamination of surrounding environment; and
- Kept free from all alien/undesirable vegetation.

After the stockpiled material has been removed, the site shall be re-instated to its original condition. No foreign material generated / deposited during construction shall remain on site. Areas affected by stockpiling shall be landscaped, top soiled, grassed and maintained at the contractor's cost until clearance from the engineer and the relevant Authority is received.

Material milled from the existing road surface that is temporarily stockpiled in areas approved by the engineer within the road reserve, shall be subject to the same condition as other stockpiled materials. Excess materials from windrows, in-situ milling or any detritus of material from road construction activities may not be swept off the road and left unless specifically instructed to do so in the contract drawing or under instruction from the engineer

In all cases, the engineer shall approve the areas for stockpiling and disposal of construction rubble before any operation commences and shall approve their clause only when they have been satisfactorily rehabilitated. (Read with COLTO Specification 3203 and 4306).

v) **Blasting activities**

Wherever blasting activity is required on the site (including quarries and/or borrow pits) the contractor shall rigorously adhere to the relevant statutes and regulations that control the use of explosives. In addition, the contractor shall, prior to any drilling of holes in preparation for blasting, supply the engineer with a locality plan of the blast site on which shall be shown the zones of influence of the ground and air shock-waves and expected limits of fly-rock. The plan shall show each dwelling, structure and service within the zones of influence and record all details of the dwellings/structures/services including existing positions, lengths and widths of cracks, as well as the condition of doors, windows, roofing, wells, boreholes etc. The contractor, alone, shall be responsible for any costs that can be attributed to blasting activities, including the collection of fly-rock from adjacent lands and fields. The submission of such a plan shall not in any way absolve the contractor from his responsibilities in this regard. The contractor shall also indicate to the engineer the manner in which he intends to advertise to the adjacent communities and/or road users the times and delays to be expected for each individual blast.

i) **Batching sites**

Asphalt plants are considered scheduled processes listed in the second schedule to the Atmospheric Pollution Prevention Act, 1965 (Act No. 45 of 1965). Should the use of an asphalt plant be considered on site, the contractor shall be responsible to obtain the necessary permit from the Department of Environmental Affairs and Tourism, regardless of where they are sited.

Crushing plants and concrete batching plants, whether sited inside or outside of defined quarry or borrow pit areas, shall be subject to the requirements of the Department of Minerals and Energy legislation as well as the applicable industrial legislation that governs gas and dust emissions into the atmosphere. Such sites will be the subject of regular inspections by the relevant authorities during the life of the project. In addition, the selection, entry onto, operation, maintenance, closure and rehabilitation of such sites shall be the same as for those under section C1008(h)(iii), with the exception that the contractor shall provide additional measures to prevent, contain and rehabilitate against environmental damage from toxic/hazardous substances. In this regard the contractor shall provide plans that take into account such additional measures as concrete floors, bunded storage facilities, linings to drainage channels and settlement dams. Ultimate approval of these measures shall be from the relevant national authority, as shall approval of closure. The engineer will assist the contractor in his submissions to the relevant authority.

DEVELOPMENT OF DZANANI PARK PHASE 2 (INSTALLATION OF OUTDOOR GYM, PLAYING EQUIPMENT AND SWIMMING POOL)

Effluent from concrete batch plants and crusher plants shall be treated in a suitable designated sedimentation dam to the legally required standard to prevent surface and groundwater pollution. The designs of such a facility should be submitted to the engineer for approval.

The contractor shall invite the relevant department to inspect the site within 2 SAMhs after any plant is commissioned and at regular intervals thereafter, not exceeding 12 SAMhs apart

j) Spillages

Streams, rivers and dams shall be protected from direct or indirect spillage of pollutants such as refuse, garbage, cement, concrete, sewage, chemicals, fuels, oils, aggregate, tailings, wash water, organic materials and tar or bituminous products. In the event of a spillage, the contractor shall be liable to arrange for professional service providers to clear the affected area.

Responsibility for spill treatment lies with the contractor. The individual responsible for, or who discovers a hazardous waste spill must report the incident to his/her DEO or to the engineer. The Designated Environmental Officer will assess the situation in consultation with the engineer and act as required. In all cases, the immediate response shall be to contain the spill. The exact treatment of polluted soil / water shall be determined by the contractor in consultation with the DEO and the engineer. Areas cleared of hazardous waste shall be re-vegetated according to the engineer's instructions

Should water downstream of the spill be polluted, and fauna and flora show signs of deterioration or death, specialist hydrological or ecological advice will be sought for appropriate treatment and remedial procedures to be followed. The requirement for such input shall be agreed with the engineer. The costs of containment and rehabilitation shall be for the contractor's account, including the costs of specialist input.

k) Areas of Specific Importance

Any area, as determined and identified within the project document as sensitive or of special interest within the site shall be treated according to the express instructions contained in these specifications or the approved EMP. The contractor may offer alternative solutions to the engineer in writing should he consider that construction will be affected in any way by the hindrance of the designated sensitive area or feature. However, the overriding principle is that such defined areas requiring protection shall not be changed. Every effort to identify such areas within the site will have been made prior to the project going out to tender. The discovery of other sites with archaeological or historical interest that have not been identified shall require ad hoc treatment.

i) Archaeological Sites

If an artefact on site is uncovered, work in the immediate vicinity shall be stopped immediately. The contractor shall take reasonable precautions to prevent any person from removing or damaging any such article and shall immediately upon discovery thereof inform the engineer of such discovery. The South African Heritage Research Agency (SAHRA) is to be contacted who will appoint an archaeological consultant. Work may only resume once clearance is given in writing by the archaeologist. (Read with COLTO General Condition of Contract Subclause 4.24 as amended by Particular Condition).

ii) Graves and middens

If a grave or midden is uncovered on site, or discovered before the commencement of work, then all work in the immediate vicinity of the graves/middens shall be stopped and the engineer informed of the discovery. SAHRA should be contacted and in the case of graves, arrangements made for an undertaker to carry out exhumation and reburial. The Employer will be responsible for attempts to contact family of the deceased and for the site where the exhumed remains can be re-interred. (Read with COLTO General Conditions of Contract Sub-clause 4.24 as amended by Particular Condition).

DEVELOPMENT OF DZANANI PARK PHASE 2 (INSTALLATION OF OUTDOOR GYM, PLAYING EQUIPMENT AND SWIMMING POOL)

l) Noise Control

The contractor shall endeavour to keep noise generating activities to a minimum. Noises that could cause a major disturbance, for instance blasting and crushing activities, should only be carried out during daylight hours. Compliance with the appropriate legislation with respect to noise, shall be mandatory.

Should noise generating activities have to occur at night the people in the vicinity of the drilling shall be warned about the noise well in advance and the activities kept to a minimum.

m) Dust Control

Dust caused by strong winds shall be controlled by means of water spray vehicles. Dust omission from batching plants shall be subject to the relevant legislation and shall be the subject of inspection by the relevant office of the Department of Minerals and Energy.

n) Alien Vegetation

The contractor shall be held responsible for the removal of alien vegetation within the road reserve disturbed during road construction. This includes, for example, service roads, stockpile areas, stop/go facilities, windrows and wherever material generated for or from road construction has been stored temporarily or otherwise within the road reserve. This responsibility shall extend for the duration of the defects notification period.

C3.4.3.2.9. RECORD KEEPING

The engineer and the DEO will continuously monitor the contractor's adherence to the approved impact prevention procedures and the engineer shall issue to the contractor a notice of non-compliance whenever transgressions are observed. The DEO should document the nature and magnitude of the non-compliance in a designated register, the action taken to discontinue the non-compliance, the action taken to mitigate its effects and the results of the actions. The non-compliance shall be documented and reported to the engineer in the SAMhly report.

Copies of any record of decision or EMP's for specific borrow pits or quarries used on the project shall be kept on site and made available for inspection by visiting officials from the employer or relevant environmental departments.

C3.4.3.2.10. COMPLIANCE AND PENALTIES

The contractor shall act immediately when such notice of non-compliance is received and correct whatever is the cause for the issuing of the notice. Complaints received regarding activities on the construction site pertaining to the environment shall be recorded in a dedicated register and the response noted with the date and action taken. This record shall be submitted with the SAMhly reports and a verbal report given at the SAMhly site meetings.

Any avoidable non-compliance with the above-mentioned measures shall be considered sufficient ground for the imposition of a penalty

The following penalties shall apply for environmental violations:

a) Unnecessary removal or damage to trees

☐ 2600mm girth or less	:	R 5 000 per tree
☐ Greater than 2600mm, but less than 6180mm girth	:	R10 000 per tree
☐ Greater than 6180mm girth	:	R30 000 per tree

b) Serious violations:

• Hazardous chemical/oil spill and/or dumping in non-approved sites.	:	R10 000 per incident
• General damage to sensitive environments.	:	R 5 000 per incident
• Damage to cultural and historical sites.	:	R 5 000 per incident

DEVELOPMENT OF DZANANI PARK PHASE 2 (INSTALLATION OF OUTDOOR GYM, PLAYING EQUIPMENT AND SWIMMING POOL)

☐ Uncontrolled/unmanaged erosion (plus rehabilitation at contractor's cost).	:	R1 000 to R5 000 per incident
☐ Unauthorised blasting activities.	:	R 5 000 per incident
☐ Pollution of water sources.	:	R 10 000 per incident

The engineer's decision with regard to what is considered a violation, its seriousness and the penalty imposed shall be final.

c) Less serious violations:

• Littering on site.	:	R1 000 per incident
• Lighting of illegal fires on site.	:	R1 000 per incident
• Persistent or un-repaired fuel and oil leaks.	:	R1 000 per incident
• Excess dust or excess noise emanating from site.	:	R1 000 per incident
• Dumping of milled material in side drains or on grassed areas:	:	R1 000 per incident
• Possession or use of intoxicating substances on site. :	:	R 500 per incident
• Any vehicles being driven in excess of designated speed limits.	:	R 500 per incident
• Removal and/or damage to flora or cultural or heritage objects on site, and/or killing of wildlife.	:	R2 000 per incident
• Illegal hunting.	:	R2 000 per incident
• Urination and defecation anywhere except in designated areas.	:	R 500 per incident

The engineer's decision with regard to what is considered a violation, its seriousness and the penalty imposed shall be final. The calculation shall include allied construction activities in the same way as the calculation of reduced payments under section 8200. The imposition of such a penalty shall not preclude the relevant provincial or national authority from applying an additional penalty in accordance with its statutory powers. Any non-compliance with the agreed procedures of the EMP is a transgression of the various statutes and laws that define the manner by which the environment is managed.

Failure to redress the cause shall be reported to the relevant authority for them to deal with the transgression, as it deems fit.

C3.4.3.2.11. MEASUREMENT AND PAYMENT

The cost of complying to this specification shall be deemed to be included in the rates tendered for this project.

Item	Unit
B100.01 Penalty for unnecessary removal or damage to trees for the following diameter sizes	
(a) 2600mm girth or less	number (No)
(b) Greater than 2600mm, but less than 6180mm girth	number (No)
(c) Greater than 6180mm girth	number (No)

The unit of measurement shall be the number of trees by diameter size removed unnecessary or damaged. The penalty rates applied shall be those stated in clause C3.5.2.10.

Item	Unit
B100.02 Penalty for serious violations	
(a) Hazardous chemical/oil spill and/or dumping in non-approved sites	number (No)

DEVELOPMENT OF DZANANI PARK PHASE 2 (INSTALLATION OF OUTDOOR GYM, PLAYING EQUIPMENT AND SWIMMING POOL)

- | | | |
|-----|--|-------------|
| (b) | General damage to sensitive environments | |
| (c) | Damage to cultural and historical sites | number (No) |
| (d) | Pollution of water sources | number (No) |
| (e) | Unauthorised blasting activities | number (No) |
| (f) | Uncontrolled/unmanaged erosion
per incident, depending on environment impacts, plus
rehabilitation at contractor's cost) | number (No) |

The unit of measurement for B100.02 (a) to (f) shall be the number of serious violation incidents. The penalty rates to be applied shall be those stated in clause C3.5.2.10.

Item		Unit
B100.03	Penalty for less serious violations	
<input type="checkbox"/>	Littering on site	number (No)
<input type="checkbox"/>	Lighting of illegal fires on site	number (No)
<input type="checkbox"/>	Persistent or un-repaired fuel and oil leaks	number (No)
<input type="checkbox"/>	Excess dust or excess noise emanating from site	number (No)
<input type="checkbox"/>	Dumping of milled material in side drains or on grassed areas	number (No)
<input type="checkbox"/>	Possession or use of intoxicating substances on site	number (No)
<input type="checkbox"/>	Any vehicles being driven in excess of designated speed limits	number (No)
<input type="checkbox"/>	Removal and/or damage to flora or cultural or heritage objects on site, and/or killing of wildlife	number (No)
<input type="checkbox"/>	Illegal hunting	number (No)
<input type="checkbox"/>	Urination and defecation anywhere except in designated areas	number (No)

The unit of measurement shall be the number of less serious violation incidents. The penalty rates applied shall be those stated in clause C3.5.2.10.

The engineer's decision with regard to what is considered a violation, its seriousness and the penalty imposed shall be final. The calculation shall include allied construction activities in the same way as the calculation of reduced payments under section 8200. The imposition of such a penalty shall not preclude the relevant provincial or national authority from applying an additional penalty in accordance with its statutory powers. Any non-compliance with the agreed procedures of the EMP is a transgression of the various statutes and laws that define the manner by which the environment is managed.

Failure to redress the cause shall be reported to the relevant authority for them to deal with the transgression, as it deems fit.

DEVELOPMENT OF DZANANI PARK PHASE 2 (INSTALLATION OF OUTDOOR GYM, PLAYING EQUIPMENT AND SWIMMING POOL)**Table 1: Mechanisms that Cause Environmental Impacts during Construction Activities**

SECTION	CONTENTS	ENVIRONMENTAL IMPACTS				
		POLLUTION TYPE	DEFORMATION OF LANDSCAPE	SOIL EROSION	ALIEN VEGETATION	SENSITIVE AREAS (to be completed by compiler)
1300	Camp Establishment	Waste treatment Hazardous waste Water supply Spillage Storage	Selection of site Preserve indigenous vegetation Preserve topsoil	Selection of site Preserve indigenous vegetation Preserve topsoil	Preserve indigenous vegetation Preserve topsoil Management of weeds	
1400	Housing, Offices and laboratories	Waste treatment Hazardous waste Water supply Spillage Storage Noise/lights	Selection of site Preserve indigenous vegetation Preserve topsoil Demarcate sensitive areas	Selection of site Preserve indigenous vegetation Preserve topsoil	Preserve indigenous vegetation Preserve topsoil Management of weeds	
1500	Accommodation of Traffic	Waste treatment Hazardous waste Water supply Spillage Storage Noise/lights Dust control	Selection of site Preserve indigenous vegetation Preserve topsoil Demarcate sensitive areas Maintenance of windrows	Selection of site Preserve indigenous vegetation Preserve topsoil	Preserve indigenous vegetation Preserve topsoil Management of weeds	
1600	Overhaul	Spillage Storage Noise/lights Dust control Exhaust fumes Washing waste	Turning circles Parking areas	Restrict access to sensitive areas	Protection of indigenous vegetation Preserve topsoil	
1700	Clearing and grubbing	Waste treatment Hazardous waste Water supply	Selection of site Preserve indigenous	Selection of site Preserve indigenous	Protection of indigenous vegetation	

DEVELOPMENT OF DZANANI PARK PHASE 2 (INSTALLATION OF OUTDOOR GYM, PLAYING EQUIPMENT AND SWIMMING POOL)

SECTION	CONTENTS	ENVIRONMENTAL IMPACTS				
		POLLUTION TYPE	DEFORMATION OF LANDSCAPE	SOIL EROSION	ALIEN VEGETATION	SENSITIVE AREAS (to be completed by compiler)
		Noise /lights Dust control	vegetation Preserve topsoil	vegetation Preserve topsoil	Preserve topsoil	
2100 2400	- Drainage	Waste treatment Hazardous waste Water supply Spillage Storage	Selection of site Preserve indigenous vegetation Preserve topsoil	Selection of site Preserve indigenous vegetation Preserve topsoil	Preserve indigenous vegetation Preserve topsoil Management of weeds	
3100	Borrow pits	Waste treatment Hazardous waste Water supply Spillage Storage	Selection of site Preserve indigenous vegetation Preserve topsoil	Selection of site Preserve indigenous vegetation Preserve topsoil	Preserve indigenous vegetation Preserve topsoil Management of weeds	
3200	Stockpiling	Waste treatment Hazardous waste Water supply Spillage Storage	Selection of site Preserve indigenous vegetation Preserve topsoil	Selection of site Preserve indigenous vegetation Preserve topsoil	Preserve indigenous vegetation Preserve topsoil Management of weeds	
3300	Mass Earthworks	Waste treatment Hazardous waste Water supply Spillage Storage	Selection of site Preserve indigenous vegetation Preserve topsoil	Selection of site Preserve indigenous vegetation Preserve topsoil	Preserve indigenous vegetation Preserve topsoil Management of weeds	
3400 3900	- Pavement layers	Waste treatment Hazardous waste Water supply Spillage Storage Noise / lights Dust control	Selection of site Preserve indigenous vegetation Preserve topsoil Demarcate sensitive areas Maintenance of windrows	Selection of site Preserve indigenous vegetation Preserve topsoil	Preserve indigenous vegetation Preserve topsoil Management of weeds	

DEVELOPMENT OF DZANANI PARK PHASE 2 (INSTALLATION OF OUTDOOR GYM, PLAYING EQUIPMENT AND SWIMMING POOL)

SECTION	CONTENTS	ENVIRONMENTAL IMPACTS				
		POLLUTION TYPE	DEFORMATION OF LANDSCAPE	SOIL EROSION	ALIEN VEGETATION	SENSITIVE AREAS (to be completed by compiler)
4100	Asphalt works / sealing operations	Waste treatment Hazardous waste Water supply Spillage Storage Noise / lights Dust control Smoke control Storage of materials	Selection of site Preserve indigenous vegetation Preserve topsoil Turning circles Parking areas	Selection of site Preserve indigenous vegetation Preserve topsoil	Preserve indigenous vegetation Preserve topsoil	
5000	Ancilliary roadworks	Waste treatment Hazardous waste Water supply Spillage Storage	Selection of site Preserve indigenous vegetation Preserve topsoil	Selection of site Preserve indigenous vegetation Preserve topsoil	Preserve indigenous vegetation Preserve topsoil Management of weeds	
6000	Structures	Waste treatment Hazardous waste Water supply Spillage Storage	Selection of site Preserve indigenous vegetation Preserve topsoil	Selection of site Preserve indigenous vegetation Preserve topsoil	Preserve indigenous vegetation Preserve topsoil Management of weeds	
7000	Concrete pavements etc	Waste treatment Hazardous waste Water supply Spillage Storage	Selection of site Preserve indigenous vegetation Preserve topsoil	Selection of site Preserve indigenous vegetation Preserve topsoil	Preserve indigenous vegetation Preserve topsoil Management of weeds	

DEVELOPMENT OF DZANANI PARK PHASE 2 (INSTALLATION OF OUTDOOR GYM, PLAYING EQUIPMENT AND SWIMMING POOL)

C3.4.3.3 PROVISION OF STRUCTURED TRAINING**CONTENTS****C3.4.3.3.1 SCOPE****C3.4.3.3.2 GENERIC TRAINING****C3.4.3.3.3 ENTREPRENEURIAL SKILLS TRAINING****C3.4.3.3.4 MEASUREMENT AND PAYMENT****C3.4.3.3.1 SCOPE**

This specification covers the requirements for the provision of structured training to be arranged by the contractor over the period of this contract.

C3.4.3.3.2 GENERIC TRAINING

C3.4.3.3.2.1 The contractor shall, from the commencement of the contract, implement a structured progressive training programme.

C3.4.3.3.2.2 Training shall be at or by an approved accredited organisation and shall be delivered by suitably qualified and experienced trainers.

C3.4.3.3.2.3 The contractor shall be responsible for the provision of everything necessary for the delivery of the generic training programme, including the following:

- (a) A suitable venue with sufficient furniture, lighting and power.
- (b) All necessary stationery consumables and study material.
- (c) Transport of the students (as necessary).

C3.4.3.3.2.4 Generic training courses shall commence within one SAMh of possession of site and be completed before the end of the contract period. The Training Schedule should form part of the section 12 programme to be approved by the Engineer at the start of the project.

C3.4.3.3.2.5 The contractor's training programme shall be subject to the approval of Makhado Local Municipality and the contractor shall if so instructed by Makhado Local Municipality alter or amend the programme and course content if a need is identified once the contract commences.

C3.4.3.3.2.6 The contractor shall keep comprehensive recoFBS of the training given to each student and whenever required shall provide copies of such recoFBS to the engineer. At the successful completion of each course each student shall be issued with a certificate indicating the course contents as proof of attendance and completion.

In addition to the above, a SAMhly return shall be submitted by the contractor. An example of the form is illustrated in Part C5 of this document (form RDP 11 (E))

C3.4.3.3.3 ENTREPRENEURIAL SKILLS TRAINING

C3.4.3.3.3.1 Small contractors, subcontractors and the Project Steering Committee (PSC) will be entitled to receive a structured training programme, which will comprise both management skills as well as business development skills.

C3.4.3.3.3.2 The contractor shall closely monitor the performance of all small subcontractors in the execution of their contracts and shall identify all such subcontractors who, in his opinion, display the potential to benefit from structured training as may be provided for in the contract and where required by the engineer, shall make recommendations in

DEVELOPMENT OF DZANANI PARK PHASE 2 (INSTALLATION OF OUTDOOR GYM, PLAYING EQUIPMENT AND SWIMMING POOL)

this regard. The final list of candidates will be decided between the contractor and the engineer.

C3.4.3.3.3.3 The training will be delivered by trainers who are accredited by the Civil Engineering Training Scheme (CEITS) or other institutions recognised by the Department of Labour. Accredited training refers to both the trainers as well as to the training material.

C3.4.3.3.3.4 The contractor shall facilitate in the delivery thereof, by instructing and motivating the subcontractor regarding attendance and participation therein.

C3.4.3.3.3.5 The contractor shall further make all reasonable efforts to co-ordinate the programming of the subcontractor's work with that of the delivery of the structured training.

C3.4.3.3.3.7 The contractor shall be responsible for the provision of everything necessary for the delivery of the entrepreneurial training programme, including the following:

- (a) A suitably furnished venue (if required) with lighting and power.
- (b) All necessary consumables, stationery and study material.
- (c) Transport of the subcontractors (as necessary).

C3.4.3.3.3.7 All entrepreneurial training shall take place within normal working hours.

C3.4.3.3.3.8 The contractor's training programme shall be subject to the approval of Makhado Local Municipality and the contractor shall if so instructed by Makhado Local Municipality alter or amend the programme and course content if a need is identified once the contract commences.

C3.4.3.3.3.10 The contractor shall keep comprehensive recoFBS of the training given to each subcontractor and whenever required shall provide copies of such recoFBS to the engineer. At the successful completion of each course each subcontractor shall be issued with a certificate indicating the course contents as proof of attendance and completion.

In addition to the above, a SAMhly return shall be submitted by the contractor. An example of the form to be used is illustrated in Part C5 of this document, (form RDP 12 (E)).

DEVELOPMENT OF DZANANI PARK PHASE 2 (INSTALLATION OF OUTDOOR GYM, PLAYING EQUIPMENT AND SWIMMING POOL)

C3.4.3.3.4 MEASUREMENT AND PAYMENT

<u>ITEM</u>	<u>UNIT</u>
C12.05 Provision for accredited training	
(a) Generic skills	Provisional sum
(b) Entrepreneurial skills	Provisional sum
(c) Handling cost and profit in respect of sub-item C12.05(a) and (b) above	percentage (%)
(d) Training venue (only if required)	lump sum

The prime cost sums are provided to cover the actual costs (including wages and the daily PSC reimbursement) for attendance of accredited training courses as agreed with the engineer and shall be expended in accordance with the provisions of sub-clause 48(2) of the general conditions of contract. The tendered percentage in sub-item C12.05 (c) is a percentage of the amount actually spent under sub-items C12.05(a) and (b) which shall include full compensation for the contractor's handling cost, profit, mentoring, record keeping, reporting and all other costs in connection therewith.

The lump sum tendered for C12.05(d) shall include full compensation for the provision of the training venue, for all necessary lighting, power, furniture, stationery, consumables and study material and for transportation of the students to and from the training venue.

Payment of the lump sum will be made after the provision of all the accredited training, issuing of all certificates and submission of all records as specified in the document.

DEVELOPMENT OF DZANANI PARK PHASE 2 (INSTALLATION OF OUTDOOR GYM, PLAYING EQUIPMENT AND SWIMMING POOL)

C3.4.3.4 PROVISION OF THE TEMPORARY WORKFORCE

CONTENTS

C3.4.3.4.1 SCOPE

C3.4.3.4.2 INTERPRETATIONS

C3.4.3.4.3 PERMITTED SOURCES OF TEMPORARY WORKERS

C3.4.3.4.4 EMPLOYMENT RECOFBS TO BE PROVIDED

C3.4.3.4.5 VARIATIONS IN WORKER PRODUCTION RATES

C3.4.3.4.6 TRAINING OF THE TEMPORARY WORKFORCE

C3.4.3.4.7 RECRUITMENT AND SELECTION PROCEDURES

C3.4.3.4.8 TERMS AND CONDITIONS PERTAINING TO THE EMPLOYMENT OF THE TEMPORARY WORKFORCE

C3.4.3.4.9 LABOUR RELATIONS AND WORKER GRIEVANCE PROCEDURES

C3.4.3.4.10 THE SUBCONTRACTORS' WORKFORCES

C3.4.3.4.11 MEASUREMENT AND PAYMENT

C3.4.3.4.1 SCOPE

This Specification covers the provisions and requirements relating to the provision of the temporary workforce. Reference is also made to the Basic Conditions of Employment Act (Act 75 of 1997) with specific reference to the Sectoral Determination 2: Civil Engineering Sector

C3.4.3.4.2 INTERPRETATIONS

C3.4.3.4.2.1 Supporting documents

The Tender Rules, Conditions of Contract, Standard and Project Specifications, Drawings and statutory minimum requirements relating to the employment and remuneration of labour shall *inter alia* be read in conjunction with this Specification.

C3.4.3.4.2.1.2 Definitions and abbreviations

For the purposes of this specification, the definitions given in the Conditions of Contract, the Standard Specifications and the Project Specifications, together with the following additional definitions shall, unless the context dictates otherwise, apply:

- (a) "Key Personnel" means all contracts managers, site agents, materials and survey technicians, trainers, supervisors, foremen, skilled plant operators, artisans and the like, and all other personnel in the permanent employ of the Contractor or Subcontractor who possess special skills and/or who play key roles in the Contractor's or Subcontractor's operation
- (b) "Project Committee" means a committee consisting of the Employer, the Engineer, the Contractor, (or their nominated representatives) as well as representatives of the temporary workforce, which is convened from time to time at the discretion of the Engineer, for the purposes of acting as an avenue for effective communication and liaison between all the parties referred to, in all matters pertaining to the Contract

DEVELOPMENT OF DZANANI PARK PHASE 2 (INSTALLATION OF OUTDOOR GYM, PLAYING EQUIPMENT AND SWIMMING POOL)

- (c) "Subcontractor" means any person or group of persons in association, or firm, or body corporate (whether formally constituted or otherwise) not being the Contractor, to whom specific portions or aspects of the Works are sublet or subcontracted by the Contractor in accordance with the provisions of the Contract
- (d) "Worker" for the purposes of this Specification means any person, not being one of the Contractor's key personnel, nor any key personnel of any Subcontractor, who is engaged by the Contractor, a Subcontractor or the Employer to participate in the execution of any part of the Contract Works and shall include unskilled labour, semi-skilled and skilled labour, clerical workers and the like
- (e) "Workforce" means the aggregate body comprising all workers and shall, unless the context dictates otherwise, include the workforces of the Contractor and all Subcontractors
- (f) "Project Steering Committee (PSC)" means a committee comprising mainly of representatives (to a maximum of 10) of the affected communities with additional members from Makhado Local Municipality, the Contractor, Consultants and the Municipality. The PSC convenes at least once a SAMh as well as when the need so dictates, for the purpose of recruiting labour for the project, to address community issues and for acting as an avenue for effective communication and liaison between all the parties.
- (g) "Liaison Officer" means a local representative of the temporary workforce, duly appointed through the PSC processes, to act on behalf of the workers and through whom all matters pertaining to the temporary workforce can be channelled.

C3.4.3.4.2.1.3 Status

Where any provisions or requirements of this Specification are in conflict with anything elsewhere set out in the Contract, the provisions and requirements of this Specification shall take precedence and prevail.

C3.4.3.4.3 PERMITTED SOURCES OF TEMPORARY WORKERS

The Contractor shall as far as possible make optimum use of the human resources outside his own workforce and the workforces of all subcontractors. The temporary workforce that is to be used in the execution of the Works in terms of Part C3 may consist of the workers of local communities, and shall not be bound to one particular community.

C3.4.3.4.4 EMPLOYMENT RECOFBS TO BE PROVIDED

- (a) The Contractor shall maintain accurate and comprehensive recoFBS of all workers engaged on the Contract and shall provide the Engineer at SAMhly intervals from the commencement of the Contract, with interim recoFBS substantiating the actual numbers of employment opportunities that shall have been generated to date and the amounts actually paid in respect thereof. Such interim recoFBS shall be in a Makhado Local Municipality approved format. An example of the forms to be used is illustrated in Part C5 of this document, (forms RDP 9 and 10 (E).
- (b) The Contractor shall, on completion of the Contract, and as a pre-requisite event to the release of any retention money in terms of the Conditions of Contract, provide the Engineer with copies of the Terms of Employment as well as independently audited documentary evidence of the total number of temporary and permanent employment opportunities actually generated during the Contract.

C3.4.3.4.5 VARIATIONS IN WORKER PRODUCTION RATES

Notwithstanding anything to the contrary as may be stated in or inferred from any other provision of this Contract, the Contractor shall not be entitled to any additional payment or

DEVELOPMENT OF DZANANI PARK PHASE 2 (INSTALLATION OF OUTDOOR GYM, PLAYING EQUIPMENT AND SWIMMING POOL)

compensation whatever, in respect of any differences as may result between the production rates actually achieved by workers in the course of the execution of the Contract Works and those production rates on which he has based his tender.

C3.4.3.4.6 TRAINING OF THE TEMPORARY WORKFORCE

- (a) Selected members of the workforce are to be provided with structured training in accordance with the provisions of Part C3.4.3.3.
- (b) The Contractor shall make all necessary allowances in his programme of work to accommodate and facilitate the delivery of such structured training and shall comply fully with the requirements of Part C3.4.3.3.
- (c) The provision of structured training as described in Part C3.4.3.3. shall not relieve the Contractor of any of his obligations in terms of the Conditions of Contract and the Contractor shall remain fully liable for the provision, at his own cost, of all training of the workforce, additional to that as provided for in Part C3.4.3.3, as may be necessary to achieve the execution and completion of the works strictly in accordance with the provisions of the Contract.

C3.4.3.4.7 RECRUITMENT AND SELECTION PROCEDURES

C3.4.3.4.7.1 The Project Steering Committee, though the assistance of the Social Facilitator and the Contractor, shall be responsible for the recruitment and selection of the Community Liaison Officer and the workers to constitute the temporary workforce.

C3.4.3.4.7.2 The Contractor shall advise the Engineer in writing of the numbers of each category of temporary worker which he requires, together with the personal attributes which he considers desirable that each category of worker shall possess (taking due cognisance of the provisions of the Contract relating to training).

C3.4.3.4.7.3 The Social Facilitator shall take the necessary actions to advertise within the affected local communities comprising the personnel resources, the fact that temporary employment opportunities exist and the time and place where recruiting will occur

C3.4.3.4.7.4 The Social Facilitator shall record in writing, the details of all persons applying for employment, including *inter alia*:

- (a) Name, Identity Number, Date of Birth, age and sex
- (b) Marital status and number of dependants
- (c) Qualifications and previous work experience (whether substantiated or not)
- (d) On the job training programmes attended
- (e) Period since last economically active
- (f) Preference for type of work or task.

C3.4.3.4.7.5 The selection of workers from amongst the applicants should take into cognizance the Contractor's requirements for the workforce and the provisions of the contract in regard to the provision of training to the workforce and in accordance with the following principle:

- (a) No potential temporary worker shall be precluded from being employed by the Contractor on the execution of the Works, by virtue of his lack of skill in any suitable operation forming part of the Works, unless -
 - (i) all available vacancies have been or can be filled by temporary workers who already possess suitable skills, or

DEVELOPMENT OF DZANANI PARK PHASE 2 (INSTALLATION OF OUTDOOR GYM, PLAYING EQUIPMENT AND SWIMMING POOL)

- (ii) the Time for Completion allowed in the Contract, or the remaining portion of the Contract Period (as the case may be) is insufficient to facilitate the creation of the necessary skills.
- (b) Preference shall be given to the unemployed and single heads of households.
- (c) The Contractor shall, in so far as is reasonably practicable, give priority to accommodating the applicants' expressed preferences regarding the types of work for which they are selected.
- (d) The selection process shall not be prejudicial to youth (over the age of fifteen years) and women. The Contractor should strive to achieve the participation target for employment set for this project which is 60% female and 20% youth.

C3.4.3.4.7.6 After making the selection, the Social Facilitator shall forward the list in writing and without undue delay, to the Engineer for record keeping.

C3.4.3.4.7.7 The provisions of this clause shall apply *mutatis mutandis* in respect of the selection of additional or replacement members of the workforce as may be necessary from time to time during the Contract.

C3.4.3.4.7.8 The Contractor shall, after appointing his temporary workforce, arrange at his own cost for the appointment of the Liaison Officer as representative of the workforce to act on their behalf with regaFBS to all matters pertaining to the workforce. C3.4.3.4.8 TERMS AND CONDITIONS PERTAINING TO THE EMPLOYMENT OF THE TEMPORARY WORKFORCE

C3.4.3.4.8.1 All temporary workers engaged in accordance with the provisions of Part A of the Project Specifications, shall be employed on the terms and conditions of employment as are consistent with those as set out in this Contract. The Contractor shall implement and adhere strictly to such terms and conditions relating to the employment of the temporary workforce, and subject only to the provisions of this Contract, shall not employ any temporary worker on terms and conditions which are less favourable to the worker or inconsistent with the standaFBS and norms generally applicable to temporary workers in the Civil Engineering Industry and applicable to the particular area. Refer to the Contract of Employment drafted/published by Department of Labour.

C3.4.3.4.8.2 RATE OF REMUNERATION. The Contractor shall pay to all workers engaged in terms of the contract, not less than the applicable gazetted minimum rate of remuneration in terms of the Sectorial Determination 2: Civil Engineering Sector. The remuneration of the CLO shall be paid SAMhly at the rate equivalent to Task Grade 3 in accordance with the provisions of the Basic Conditions of Employment Act, No. 75 of 1997, Amendment i.t.o Sectorial Determination 2: Civil Engineering Sector, South Africa

Compensation for transport for the members of the Project Steering Committee shall be made at a rate of R75 / SAMh. This will cover for transport cost to and from the PSC meeting, site meeting and any other meeting deemed necessary to fulfil their obligations.

C3.4.3.4.8.3 NON-PAYMENT OF LABOURERS. Under this contract it is expected of the Main Contractor to ensure that all labourers are paid in time on a SAMhly basis, whether they are employed by him/her directly or by any of his/her subcontractors. In the event of non-compliance, the employer reserves the right to use any remedies available at its disposal.

C3.4.3.4.9 LABOUR RELATIONS AND WORKER GRIEVANCE PROCEDURES

C3.4.3.4.9.1 The Contractor, as the Employer of the workforce, shall be fully responsible for the establishment and maintenance at his own cost, of satisfactory labour relations on site and the resolution of all grievances of temporary workers as may occur. Refer to Disciplinary Procedures for Small Business drafted/published by Department of Labour.

C3.4.3.4.9.2 The Contractor shall at all times adhere to the accepted norms and standaFBS of labour relations prevailing generally in the Civil Engineering Construction Industry and shall

DEVELOPMENT OF DZANANI PARK PHASE 2 (INSTALLATION OF OUTDOOR GYM, PLAYING EQUIPMENT AND SWIMMING POOL)

conduct himself in a fair and reasonable manner, within the constraints as may be imposed upon him by the terms of the Contract.

C3.4.3.4.9.3 In the event of any temporary worker engaged by the Contractor in terms of the Contract, being aggrieved with regard to his Terms of Employment, working conditions and

training, he shall have the right, at his discretion, to be supported in any inquiry or disciplinary hearing or investigation instituted by the Contractor in terms of Subclause C3.4.3.4.9.2 above, by one member of the temporary workforce and one member of the Project Committee, which persons shall be nominated by the worker.

C3.4.3.4.9.4 In the event of any grievance not being satisfactorily resolved through the application of normal dispute resolution procedures in accordance with Sub clauses C3.4.3.4.9.2 and C3.4.3.4.9.3, then either the Contractor or the worker concerned may require that the matter be referred to the Project Committee for further consideration, with a view to facilitate the resolution thereof.

C3.4.3.4.10 THE SUBCONTRACTORS' WORKFORCES

C3.4.3.4.10.1 The provisions of this Part C shall apply *mutatis mutandis* to the workforces employed by all subcontractors engaged by the Contractor and the Contractor shall be fully responsible for ensuring, at his own cost, that the terms of every subcontract agreement entered into are such as to facilitate the application of these provisions in respect of the workforces of all subcontractors.

C3.4.3.4.10.2 The Contractor shall at his own cost and to the extent necessary, assist and monitor all subcontractors in the application of the provisions of this Specification, and shall, in terms of the Conditions of Contract, remain fully liable in respect of the acts, omissions and neglects of all subcontractors, in respect of the application of the provisions of this Specification.

C3.4.3.4.11 MEASUREMENT AND PAYMENT

The Contractor will not be separately reimbursed or compensated in respect of the provision of the workforce and creation of temporary employment opportunities and all the Contractor's costs associated with compliance with the provisions of this part of the Project Specifications shall, except to the extent provided for in Part C3.4.3.3. as relevant, be deemed to be included in the rates tendered for the various items of work listed in the Schedule of Quantities.

DEVELOPMENT OF DZANANI PARK PHASE 2 (INSTALLATION OF OUTDOOR GYM, PLAYING EQUIPMENT AND SWIMMING POOL)

C3.5 MANAGEMENT

C3.5.1 MANAGEMENT MEETINGS

The following meetings will be required as minimum for the management of the contract.

- (a) SAMhly client site meeting (using standard agenda for management control).
- (b) Technical meetings as required for each phase of the work.
- (c) SAMhly safety meetings in terms of the OHS requirements.
- (d) Weekly progress meetings

C3.5.2 QUALITY CONTROL

Contractor to supply details of quality plan and procedures. These shall include:

- Accommodation of traffic.
- Inspection and test plans.
- Approval process.
- Hold-points.
- Milestones.

PART C4: SITE INFORMATION

C4.1	SITE INFORMATION	C.191
C4.2	LOCALITY PLAN.....	C.193

C4.1 SITE INFORMATION**C4.1.1 General**

The project site is situated approximately 50 km North East of town of Louis Trichardt in Vhembe District Municipality under Makhado Local Municipal area. The site is accessible via the National Road (N1) leading north, and turning left on R523 Leading away from the town of Louis Trichardt .

C4.1.2 Climate and Weather

The site receives about 495 mm of rain per year, with most rainfall occurring during mid-summer. It receives the lowest rainfall (3 mm) in August and the highest (106mm) in January. The average midday temperatures for Louis Trichardt range from 20.2°C in June to 27.1°C in January. The region is the coldest during July when the mercury drops to 5.5°C on average during the night.

C4.1.3 Topography

The study area is seen to host a slightly undulating surface morphology typical to that of regional gneissic and granitic terrains. These rocks form part of an ancient batholithic intrusion which have subsequently been disturbed by various geological processes (metamorphism, faulting, intrusions, etc.); resulting in a discontinuous underlying rock mass.

C4.1.4 Material site investigation

A total number of Five (5) test pits were excavated at various locations in the park. The position of test pits were selected to represent the most distressed section of the park. Pavement layers were sampled for indicator tests and California Bearing Ratio. The material was found to be of good quality with no pavement foundation.

C4.1.5 Pavement and layerworks design

- 60mm block pavers on walkways gym and play area. 80mm block pavers on road and parking lot.
- 20mm sand bed
- A4 Bidum geotextile membrane
- 150mm C4 Layer(only on road and parking lot)
- 150 mm Insitu Reconstruction of selected layer;

C4.1.6 Structures

A newly built ablution toilet block for both male and female is found onsite.

DEVELOPMENT OF DZANANI PARK PHASE 2 (INSTALLATION OF OUTDOOR GYM, PLAYING EQUIPMENT AND SWIMMING POOL)

C4.1.6 Services

Water Pipelines and Sewer lines:

The as-built drawings for existing water pipelines are not available. Where pipes are crossing the proposed road, walkways/pavements and stream, pipe sleeves will be constructed for future maintenance.

Electricity Lines:

The streets consist of overhead electrical cables. Electrical pole anchor cable which is in the the park will be fenced. No underground cables are found onsite however any occurrences will be marked and care will be taken when excavating.

Fences:

Boundary Fence existing, no encroachments to the property. The social consultant will be involved to negotiate with the landowners if required, expropriation of land.

Telkom lines

No visible Telkom lines are found onsite.

**DEVELOPMENT OF DZANANI PARK PHASE 2 (INSTALLATION OF OUTDOOR GYM, PLAYING
EQUIPMENT AND SWIMMING POOL)**

C4.2 LOCALITY PLAN

Locality Map is attached under separate book of drawings.”

**DEVELOPMENT OF DZANANI PARK PHASE 2 (INSTALLATION OF OUTDOOR GYM, PLAYING
EQUIPMENT AND SWIMMING POOL)**

PART C5: ANNEXURES

C5.1	PROFORMA DOCUMENTS	C.195
C5.2	HEALTH AND SAFETY SPECIFICATION.....	C.208
C5.3	CONTRACT DRAWINGS.....	C.209

DEVELOPMENT OF DZANANI PARK PHASE 2 (INSTALLATION OF OUTDOOR GYM, PLAYING EQUIPMENT AND SWIMMING POOL)

C5.1 PROFORMA DOCUMENTS

The following is a list of proforma documents and examples that are required to be completed by the successful tenderer.

C5.1.1	RETENTION MONEY GUARANTEE PROFORMA	196
C5.1.2	EXAMPLE OF SMME DECLARATION AFFIDAVIT	198
C5.1.3	FORM RDP 9(E) : CONTRACT EMPLOYMENT REPORT	200
C5.1.4	FORM RDP 10(E) : EMPLOYMENT OF SUPERVISORY STAFF REPORT .	201
C5.1.5	FORM RDP 11(E) : GENERIC TRAINING REPORT	203
C5.1.6	FORM RDP 12(E) : ENTREPRENEURIAL TRAINING REPORT	204
C5.1.7	FORM RDP 13(E) : ENGINEERING TRAINING REPORT	205
C5.1.8	FORM RDP 14(E) : COMMUNITY LIAISON MEETING REPORT	206

DEVELOPMENT OF DZANANI PARK PHASE 2 (INSTALLATION OF OUTDOOR GYM, PLAYING EQUIPMENT AND SWIMMING POOL)

C5.1.1 RETENTION MONEY GUARANTEE PROFORMA**EXAMPLE****MAKHADO LOCAL MUNICIPALITY****Private Bag x 2596****Louis Trichardt****0920**

FOR INFORMATION ONLY:

This Guarantee is not to be completed and signed by the Guarantor.

A separate form will be issued to the successful Tenderer

Notes to Tenderer

1. This pro forma is for information only. The successful tenderer's guarantor will need to reproduce it without amendment, omission or addition for completion and lodgement with the Employer.
2. The tenderer's guarantee will have to be on letterheads indicating the contact details of the guarantor, shareholders/board of directors, guarantee number and the company registration number.

Tender No.: 62/2020**CONSTRUCTION OF LUTANANDWA ACCESS ROAD AND BRIDGE – PHASE 1**

The guarantee is issued on behalf of

Registration No

(hereinafter referred to as "the Contractor") in connection with the above mentioned contract (hereinafter referred to as "the Contract").

Whereas you have agreed that the Contractor may provide a guarantee in lieu of the retention monies provided for under the Contract.

Now therefore we, the undersigned, being duly authorised to represent the.....

.....
(full name of guarantor) registration number.....

undertake to pay you such amounts as you may from time to time demand from us, immediately upon receipt of a written demand from you.

1. Each demand shall be in writing and delivered to us at or such other address as we shall in writing notify to you.
2. Our liability to make the payments herein referred to shall be unconditional and not be affected or diminished by any disputes, claims or counterclaims between you and the Contractor.
3. Our aggregate liability under this guarantee is limited to.....
(R.....) and is restricted to payment of monies only.

DEVELOPMENT OF DZANANI PARK PHASE 2 (INSTALLATION OF OUTDOOR GYM, PLAYING EQUIPMENT AND SWIMMING POOL)

4. This guarantee shall expire on the date on which the last of the retention monies, which but for this guarantee would have been retained by you, becomes payable to the Contractor.
5. This guarantee is neither negotiable nor transferable and must be returned to us against final payment of our aggregate liability or on the date of the expiry of the guarantee in terms of Clause 4 (above), whichever is the earlier.

Signed atfor and on behalf of

on this theday of.....in the year

GUARANTOR:

AS WITNESS:

1.	2.
NAME(Print):	NAME(Print):.....
ADDRESS	ADDRESS.....
.....
.....

DEVELOPMENT OF DZANANI PARK PHASE 2 (INSTALLATION OF OUTDOOR GYM, PLAYING EQUIPMENT AND SWIMMING POOL)

C5.1.2 EXAMPLE OF SMME DECLARATION AFFIDAVIT

1. Name of SMME firm :
- Postal address :
- Physical address of Head Office:
- Telephone no. : Fax no
- Cell no :
- Contact person :
- VAT registration no. :
2. Type of firm (tick as appropriate)
 - Partnership.....
 - One person business/sole trader.....
 - Close corporation: registration no.....
 - Date of registration.....
 - Company: registration no.....
 - Pty Ltd: registration no.....

[ATTACH LATEST CIPRO PRINTOUT TO PROVE ABOVE INFORMATION]

3. Principal Business Activities :
4. Service/work to be performed on this contract:
5. CIDB registration no (if applicable):

[ATTACH LATEST CIDB INFORMATION AS PROOF]

5. SMME status (mark the appropriate category)
 - 5.1. Total full time equivalent of paid employees:
 - 5.2. Total Annual turnover:
 - 5.3. Total gross asset value (fixed property excluded):

[ATTACH CONFIRMATION LETTER OF AUDITER OR INCOME STATEMENT TO SUBSTANTIATE AND PROVE ABOVE INFORMATION]

DEVELOPMENT OF DZANANI PARK PHASE 2 (INSTALLATION OF OUTDOOR GYM, PLAYING EQUIPMENT AND SWIMMING POOL)

8. Declaration

I,,
being duly authorised to sign on behalf of the firm, affirm that the SMME status as stated above and the information as furnished is true and correct.

Signature

Name (print)

Date

Signed on behalf of (print name).....

Address

Telephone no.

Commissioner of Oath

Date

Note: In the case of a Company a certificate of authority for signatory must be provided.

EXAMPLE

C5.1.3 FORM RDP 9(E) : CONTRACT EMPLOYMENT REPORT

CONTRACT NO.....

REPORT ON EMPLOYMENT ON THE ABOVE CONTRACT FOR THE SAMH OF _____ 2016										
NAME OF COMPANY OR FIRM AND VENDOR NUMBER	AGE OF COMPANY OR FIRM	EMPLOYMENT GROUP	EMPLOYMENT							
			MALE	FEMALE	TOTAL	PERSON/HOURS			VALUE (RAND)	
						MALE	FEMALE	TOTAL	MALE	FEMALE
		Unskilled (US)								
		Semi-Skilled (SS)								
		Skilled (SK)								
		Lab.Tech (LT)								
		Surveyor (SUR)								
		Eng. Tech (ET)								
		Engineer (EN)								
		Admin (AD)								

DEVELOPMENT OF DZANANI PARK PHASE 2 (INSTALLATION OF OUTDOOR GYM, PLAYING EQUIPMENT AND SWIMMING POOL)

		Others (o)								
									TOTALS	
									GRAND TOTALS	

EXAMPLE**C5.1.4 FORM RDP 10(E) : EMPLOYMENT OF SUPERVISORY STAFF REPORT**

CONTRACT NO.....

REPORT ON THE EMPLOYMENT OF SUPERVISORY STAFF ON THE ABOVE CONTRACT FOR THE SAMH OF <u>2016</u>				
POSITION HELD	NAME	PDI	NON-PDI	TOTAL
Site Agent				
Senior Materials Technician				
Senior Surveyor				
Earthworks Surveyor				
Compaction Supervisor				

TENDER No: 01/2022

MAKHADO LOCAL MUNICIPALITY

DEVELOPMENT OF DZANANI PARK PHASE 2 (INSTALLATION OF OUTDOOR GYM, PLAYING EQUIPMENT AND SWIMMING POOL)

Surfacing Supervisor				
Structures Supervisor				
Others: - List				
TOTALS				

DEVELOPMENT OF DZANANI PARK PHASE 2 (INSTALLATION OF OUTDOOR GYM, PLAYING EQUIPMENT AND SWIMMING POOL)**EXAMPLE****C5.1.5 FORM RDP 11(E) : GENERIC TRAINING REPORT**

CONTRACT NO.....

REPORT ON GENERIC TRAINING ON THE ABOVE CONTRACT FOR THE SAMH OF _____ 2016										
DATES OF TRAINING COURSES		EMPLOYER OF TRAINEE		NAME OF TRAINING INSTITUTE OR IF IN-HOUSE WRITE IH	ATTENDANCES				TOTAL COST OF TRAINING PER TYPE OF TRAINING	
START	FINISH	NAME	VENDOR NO.		NUMBER ATTENDING		CERTIFICATES AWARDED		MALE	FEMALE
					MALE	FEMALE	MALE	FEMALE		
TOTAL										
TOTAL ALL TRAINEES										

TENDER No: 01/2022

MAKHADO LOCAL MUNICIPALITY

DEVELOPMENT OF DZANANI PARK PHASE 2 (INSTALLATION OF OUTDOOR GYM, PLAYING EQUIPMENT AND SWIMMING POOL)

EXAMPLE

C5.1.6 FORM RDP 12(E) : ENTREPRENEURIAL TRAINING REPORT

CONTRACT NO.....

REPORT ON ENTERPRENEURIAL TRAINING ON THE ABOVE CONTRACT FOR THE SAMH OF _____ 2016										
DATES OF TRAINING COURSES		EMPLOYER OF TRAINEE		NAME OF TRAINING INSTITUTE OR IF IN-HOUSE WRITE IH	ATTENDANCES				TOTAL COST OF TRAINING PER TYPE OF TRAINING	
					NUMBER ATTENDING		CERTIFICATES AWARDED			
START	FINISH	NAME	VENDOR NO.		MALE	FEMALE	MALE	FEMALE	MALE	FEMALE

DEVELOPMENT OF DZANANI PARK PHASE 2 (INSTALLATION OF OUTDOOR GYM, PLAYING EQUIPMENT AND SWIMMING POOL)**EXAMPLE****C5.1.7 FORM RDP 13(E) : ENGINEERING TRAINING REPORT****CONTRACT NO.....**

REPORT ON ENGINEERING TRAINING ON THE ABOVE CONTRACT FOR THE SAMH OF _____ 2016										
DATES OF TRAINING COURSES		EMPLOYER OF TRAINEE		NAME OF TRAINING INSTITUTE OR IF IN-HOUSE WRITE – IH	ATTENDANCES				TOTAL COST OF TRAINING PER TYPE OF TRAINING	
START	FINISH	NAME	VENDOR NO.		NUMBER ATTENDING		CERTIFICATES AWARDED		MALE	FEMALE
					MALE	FEMALE	MALE	FEMALE		
TOTAL										
TOTAL ALL TRAINEES										

TENDER No: 01/2022

MAKHADO LOCAL MUNICIPALITY

DEVELOPMENT OF DZANANI PARK PHASE 2 (INSTALLATION OF OUTDOOR GYM, PLAYING EQUIPMENT AND SWIMMING POOL)

EXAMPLE

C5.1.8 FORM RDP 14(E) : COMMUNITY LIAISON MEETING REPORT

CONTRACT NO.....

REPORT ON COMMUNITY LIAISON MEETINGS ON THE ABOVE CONTRACT FOR THE SAMH OF _____2015						
DATE OF MEETING	COMPANY/FIRM OR ORGANISATION RESPONSIBLE FOR ARRANGING THE MEETING		NUMBER OF COMMUNITY MEMBERS PRESENT	DURATION OF MEETING (hours)	TOTAL COST OF THE MEETING	COMMENTS
	NAME	VENDOR NO.				

DEVELOPMENT OF DZANANI PARK PHASE 2 (INSTALLATION OF OUTDOOR GYM, PLAYING EQUIPMENT AND SWIMMING POOL)

--	--	--	--	--	--	--

**DEVELOPMENT OF DZANANI PARK PHASE 2 (INSTALLATION OF OUTDOOR GYM, PLAYING
EQUIPMENT AND SWIMMING POOL)**

C5.2 HEALTH AND SAFETY SPECTIFICATION

DEVELOPMENT OF DZANANI PARK PHASE 2 (INSTALLATION OF OUTDOOR GYM, PLAYING EQUIPMENT AND SWIMMING POOL)

C5.3 CONTRACT DRAWINGS

The following is a list of contract drawings

Item	Description	Drawing No
1.	ROAD, STREAM AND WALKWAY SITE PLAN	A3/248/01
2.	STORMWATER, WALKWAY, PIPE AND STREAM PROFILE	A3/248/02
3.	ROAD AND STREAM CROSS SECTION	A3/248/03
4.	STANDARD KERB INLET STRUCTURAL DETAILS -1 OF 5	A3/248/04
5.	STANDARD KERB INLET STRUCTURAL DETAILS -2 OF 5	A3/248/05
6.	STANDARD KERB INLET STRUCTURAL DETAILS -3 OF 5	A3/248/06
7.	STANDARD KERB INLET STRUCTURAL DETAILS -4 OF 5	A3/248/07
8.	STANDARD KERB INLET STRUCTURAL DETAILS -5 OF 5	A3/248/08
9.	STANDARD DRAWING TYPICAL ROAD SIGNS DETAILS	A3/248/09
10.	CONTRACTOR SIGNBOARD	A3/248/10
11.	TYPICAL ROAD SIGNS	A3/248/11
12.	TYPICAL INFORMATION SIGNBOARDS	A3/248/12
13.	TYPICAL ROAD AND TRENCH DETAILS	A3/248/13
14.	TYPICAL TRANSITION KERB DETAILS	A3/248/14
15.	FIELD INLET AND HEADWALL DETAILS	A3/248/15
16.	STANDARD TYPICAL KERB DETAILS	A3/248/16
17.	TYPICAL CLEAR VIEW FENCE	A3/248/17
18.	MUFUVHA GAME	A3/248/18



1. THE COPYRIGHT OF THIS DRAWING IS PROHIBITED AND MAY NOT BE REPRODUCED IN WHOLE OR PART OR USED FOR THE MANUFACTURE OF ANY ARTICLE WITHOUT THE EXPRESS PERMISSION OF THE COPYRIGHT HOLDERS.

2. WORK TO FIGURED DIMENSIONS ONLY.

3. THIS DRAWING IS TO BE READ IN CONJUNCTION WITH ALL RELEVANT ENGINEER'S DRAWINGS AND SPECIFICATIONS.

Diagram illustrating four types of structures:

- SHELTER/CANOPY (hatched pattern)
- PERMANENT STRUCTURE (grey fill)
- PERMANENT STRUCTURE (black fill)
- TEMPORAL STRUCTURE (white fill)

AC	anchor cable
AP	anchor pole
BP	borehole
CB	barrier pole
CCP	casted pole
CCM	cleaning eye
CCM	cable marker
CDH	cable handle
CE	cleaning eye
ET	edge tarmac
EH	eye hybrid
EP	eye pole
GF	flag pole
ISL	invert level
LP	lampost
LM	lamp
DK	mountable kerb
MS	milapost
◀	non-mountable kerb
◀	non-mountable kerb
PC	pavement crossing
PL	pilar
◀	pipeline marker
◀	pipeline marker
◀	public telephone
◀	red line
◀	sign board
◀	street sign
◀	street/sign sign
◀	sprinkler
◀	stormwater drain
◀	stormwater drain
◀	transformer
◀	traffic light
◀	traffic pole
◀	traffic sign
◀	ventilation
◀	white line
◀	wire
◀	wire
◀	yellow line
★	PALM TREE
★	GATE
★	WATER PIPE
★	WATER PIPE LINE

REV:	DESCRIPTION:	BY:	DATE:
STATUS: DETAILED DESIGN			








CLIENT: MAKHADO MUNICIPALITY
CIVIC CENTRE
NO. 83 KROGH STREET
LOUIS TRITCHARDT, 0920

ARCHITECT: VONINGELA CONS & PRJTS
531 SECTION E
GIYANI
0826

SITE: DZANANI TOWNSHIP PARK
78B NZHELELE STREET

TITLE: INSTALLATION OF OUTDOOR GYM & PLAY EQUIPMENT

PROJECT NO: 24567	DRAWING NO: A3/248/01	REVISION: —
----------------------	--------------------------	----------------

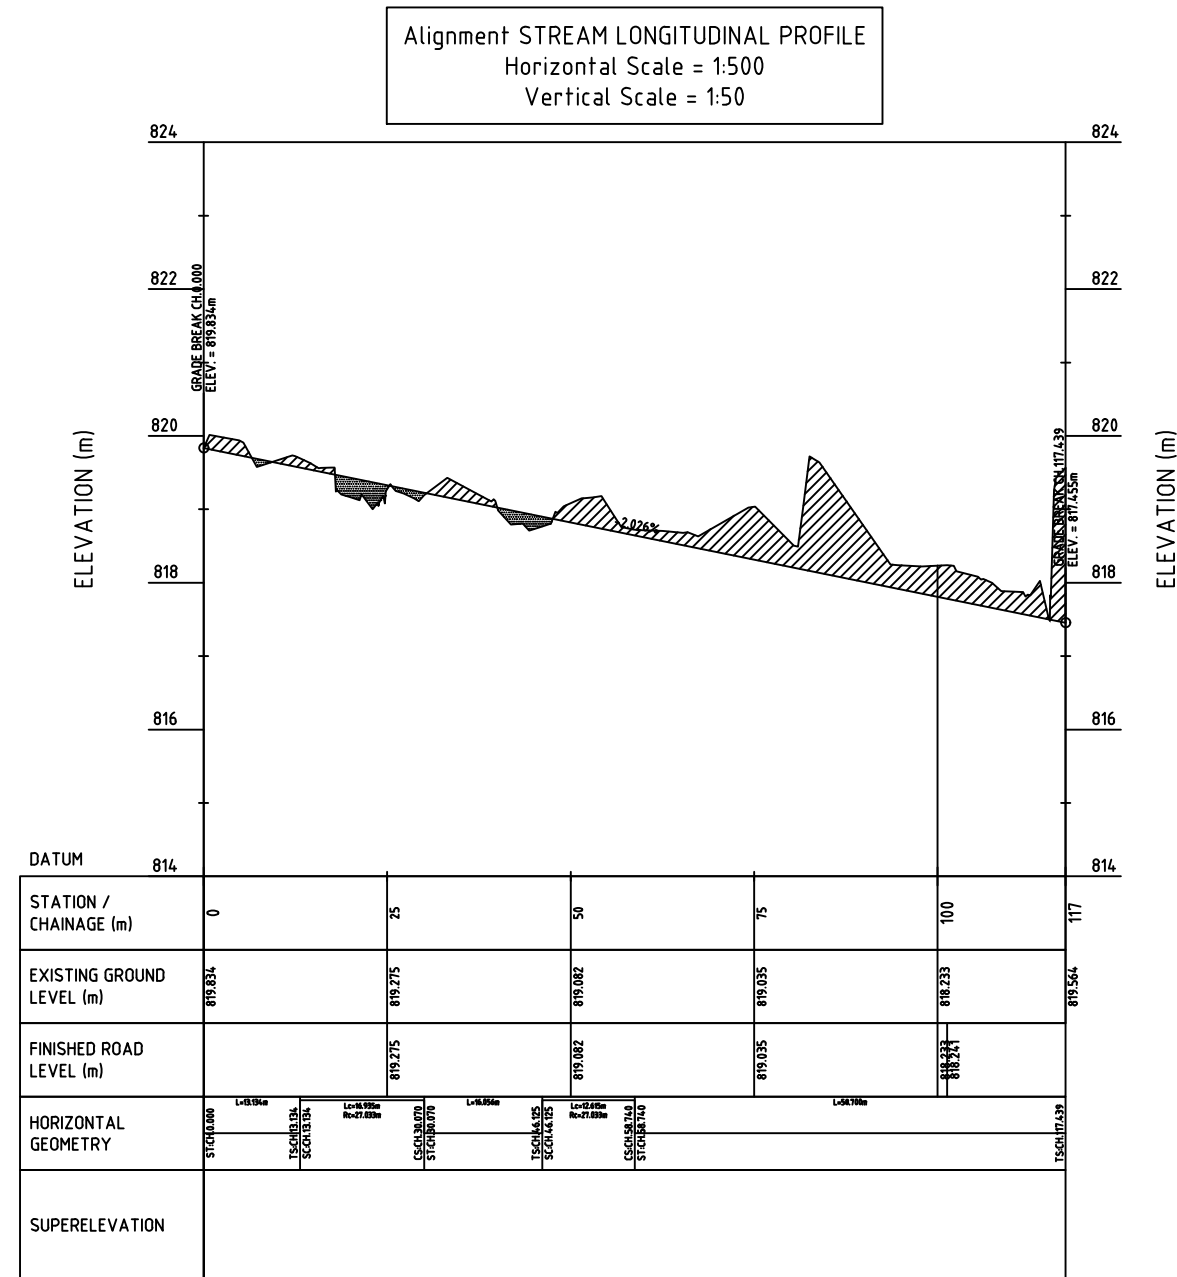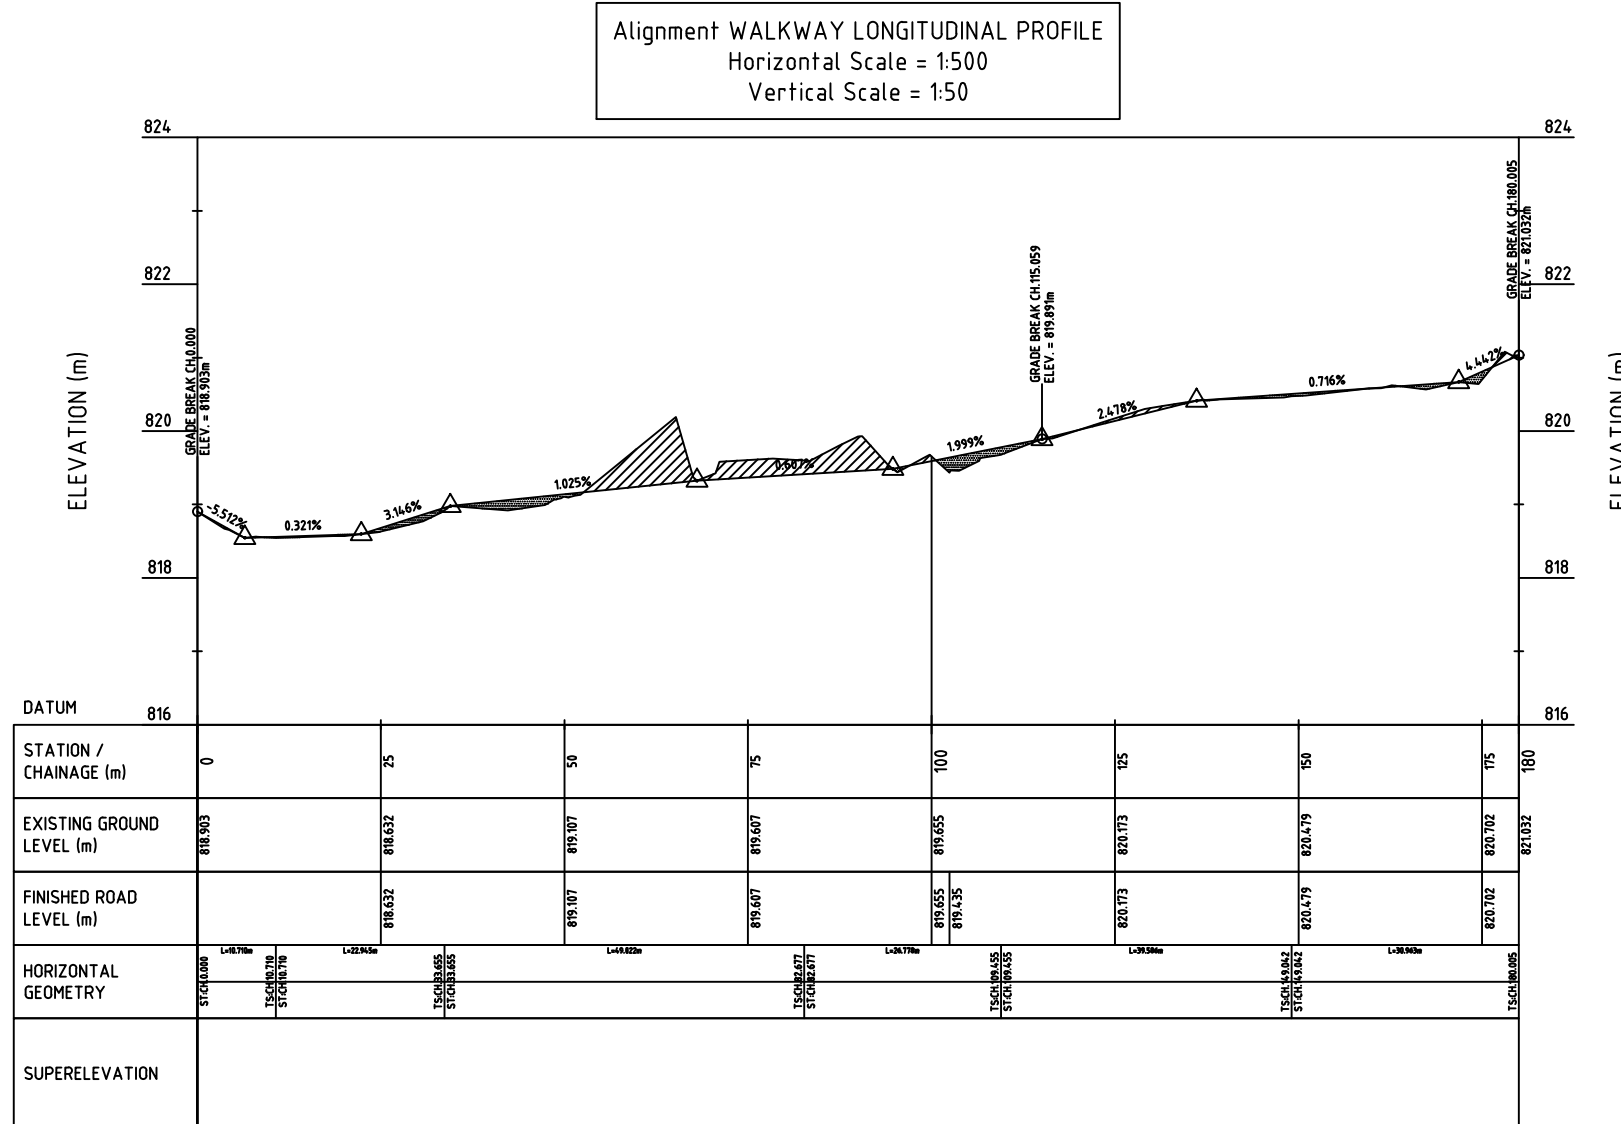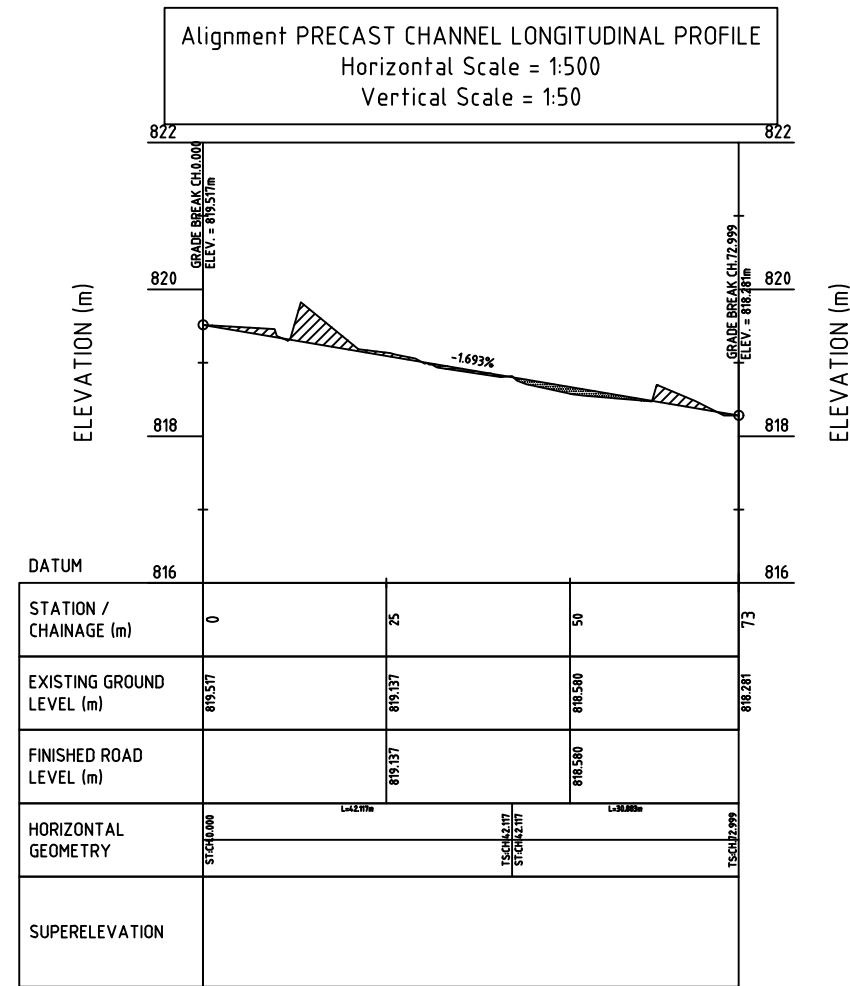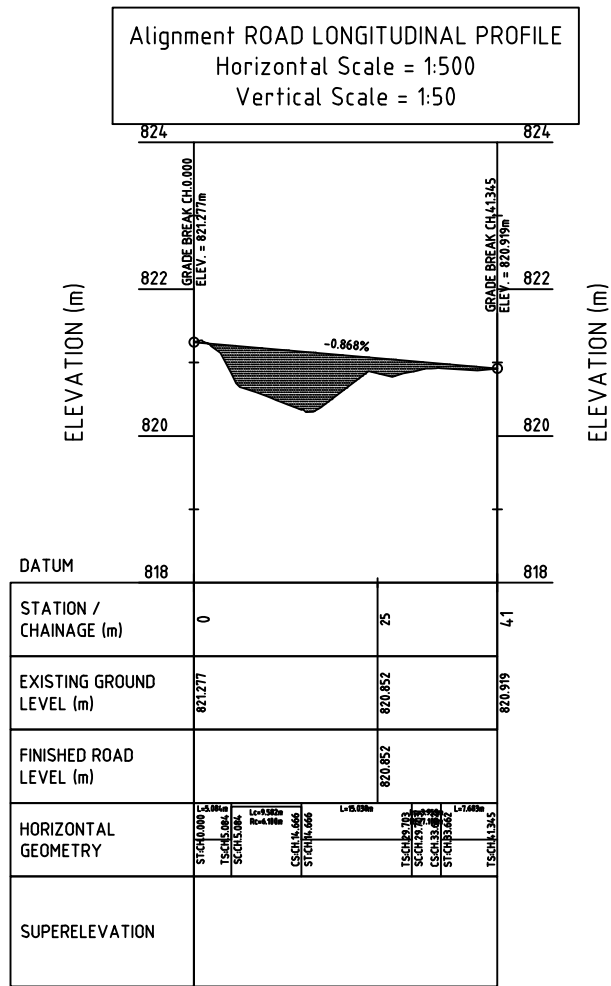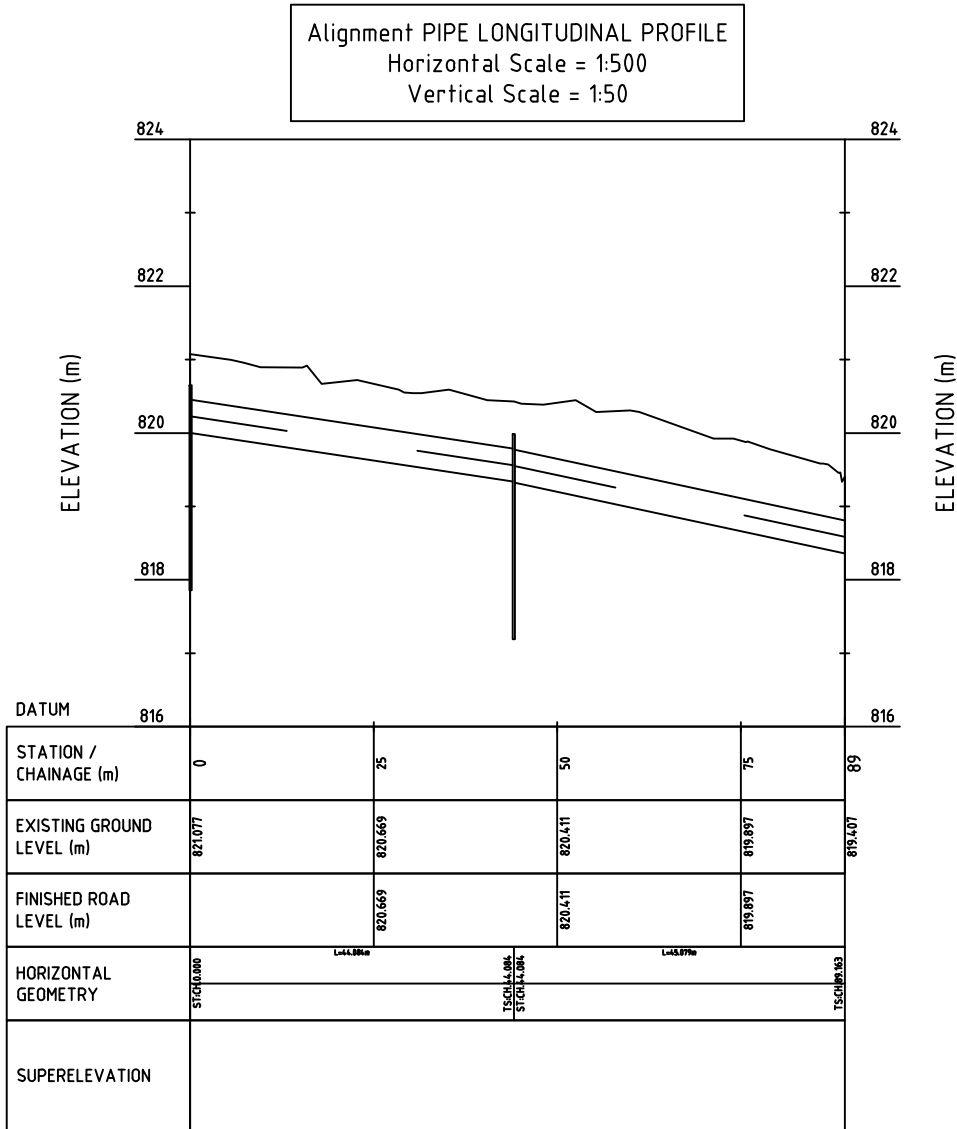

Notes:

1. THE COPYRIGHT OF THIS DRAWING IS PROHIBITED AND MAY NOT BE REPRODUCED IN WHOLE OR PART OR USED FOR THE MANUFACTURE OF ANY ARTICLE WITHOUT THE EXPRESS PERMISSION OF THE COPYRIGHT HOLDERS.
2. WORK TO FIGURED DIMENSIONS ONLY.
3. THIS DRAWING IS TO BE READ IN CONJUNCTION WITH ALL RELEVANT ENGINEER'S DRAWINGS AND SPECIFICATIONS.

—	—	MT	17/06/21
—	—	MT	17/06/21
—	—	MT	17/07/21

REV: DESCRIPTION: BY: DATE:

STATUS: DETAILED DESIGN



Makhado Municipality
Civil Centre
No. 83 Krogh Street
Louis Trichardt, 0920
Tel: 015 519 3221




























CLIENT: MAKHADO MUNICIPALITY
CIVIC CENTRE
NO. 83 KROGH STREET
LOUIS TRICHARDT, 0920

ENGINEER: VONINGELA CONS & PRJ.
531 SECTION E
GIYANI
0826

SITE: DZANANI TOWNSHIP PARK
78B NZHELELE STREET

TITLE: STORMWATER, WALKWAY, PIPE
AND STREAM PROFILE

SCALE AT A2: 1: 50, 1: 100	DATE: 17/06/21	DRAWN: MT	CHECKED: MT
PROJECT NO: 24567	DRAWING NO: A3/248/02	REVISION:	—

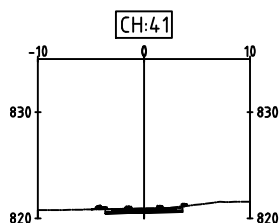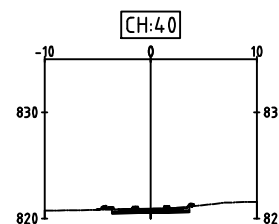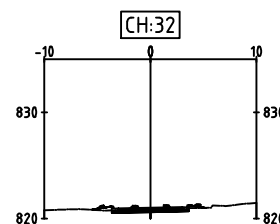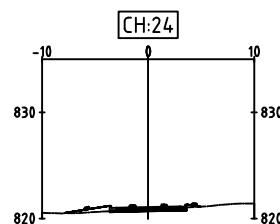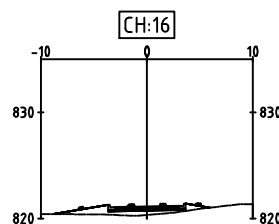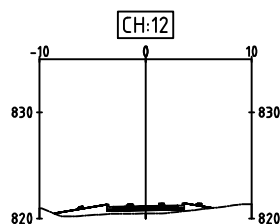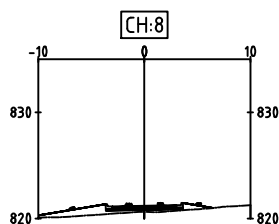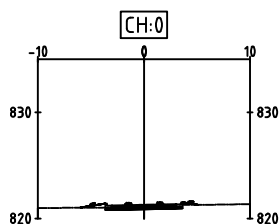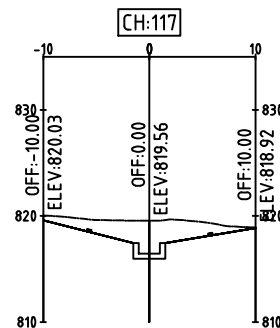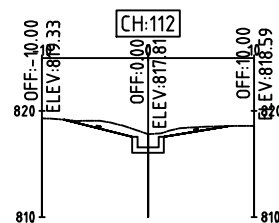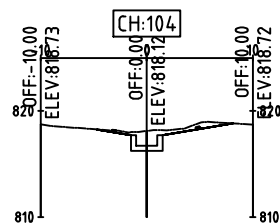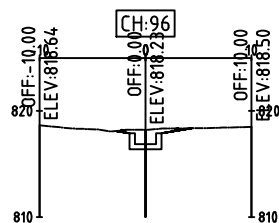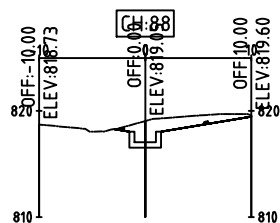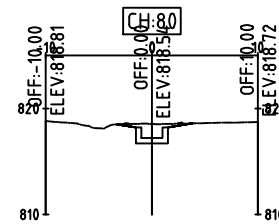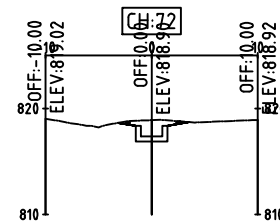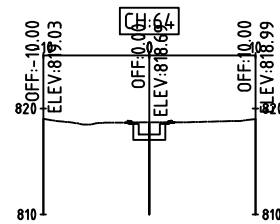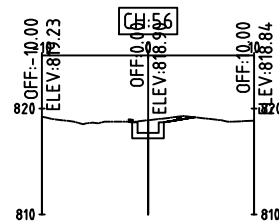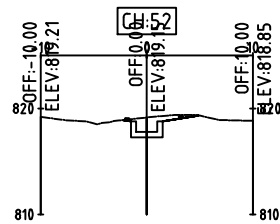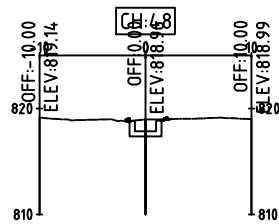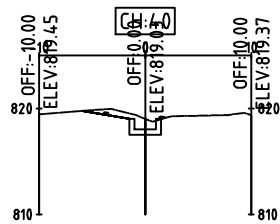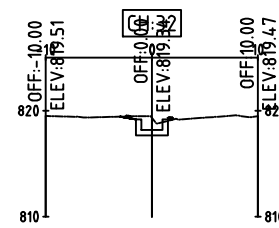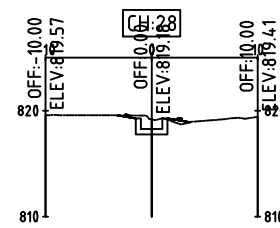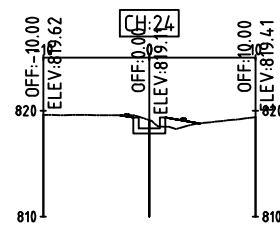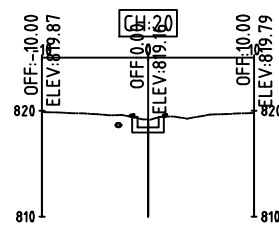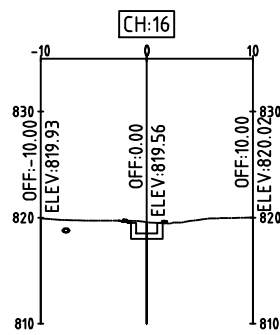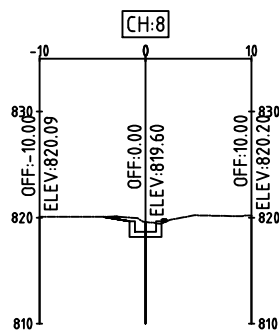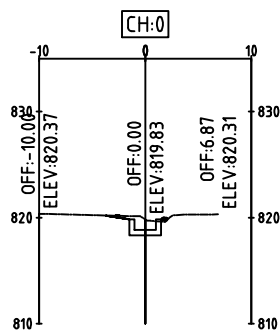

Notes:

1. THE COPYRIGHT OF THIS DRAWING IS PROHIBITED AND IT MAY NOT BE REPRODUCED IN WHOLE OR PART OR USED FOR THE MANUFACTURE OF ANY ARTICLE WITHOUT THE EXPRESS PERMISSION OF THE COPYRIGHT HOLDERS.
2. WORK TO FIGURED DIMENSIONS ONLY.
3. THIS DRAWING IS TO BE READ IN CONJUNCTION WITH ALL RELEVANT ENGINEER'S DRAWINGS AND SPECIFICATIONS.

REV: DESCRIPTION: BY: DATE:

STATUS: DETAILED DESIGN



CLIENT: MAKHADO MUNICIPALITY
CIVIC CENTRE
NO. 83 KROGH STREET
LOUIS TRITCHARDT, 0920







ARCHITECT: VONINGELA CONS & PJTS.
531 SECTION E
GIYANI
0826

SITE: MAKHADO MUNICIPALITY
78B NZHELELE STREET

TITLE: ROAD AND STREAM PROFILE

SCALE AT A3: 1: 500 DATE: 17/06/21 DRAWN: MT CHECKED: MT

PROJECT NO: 24567 DRAWING NO: A3/248/03 REVISION: —

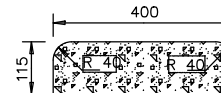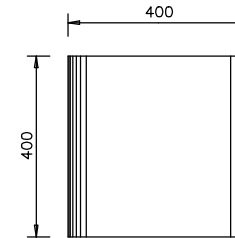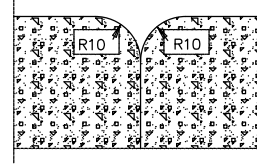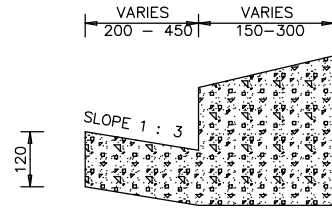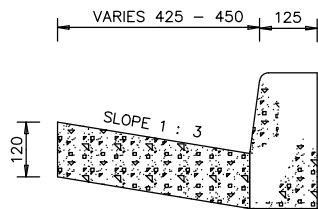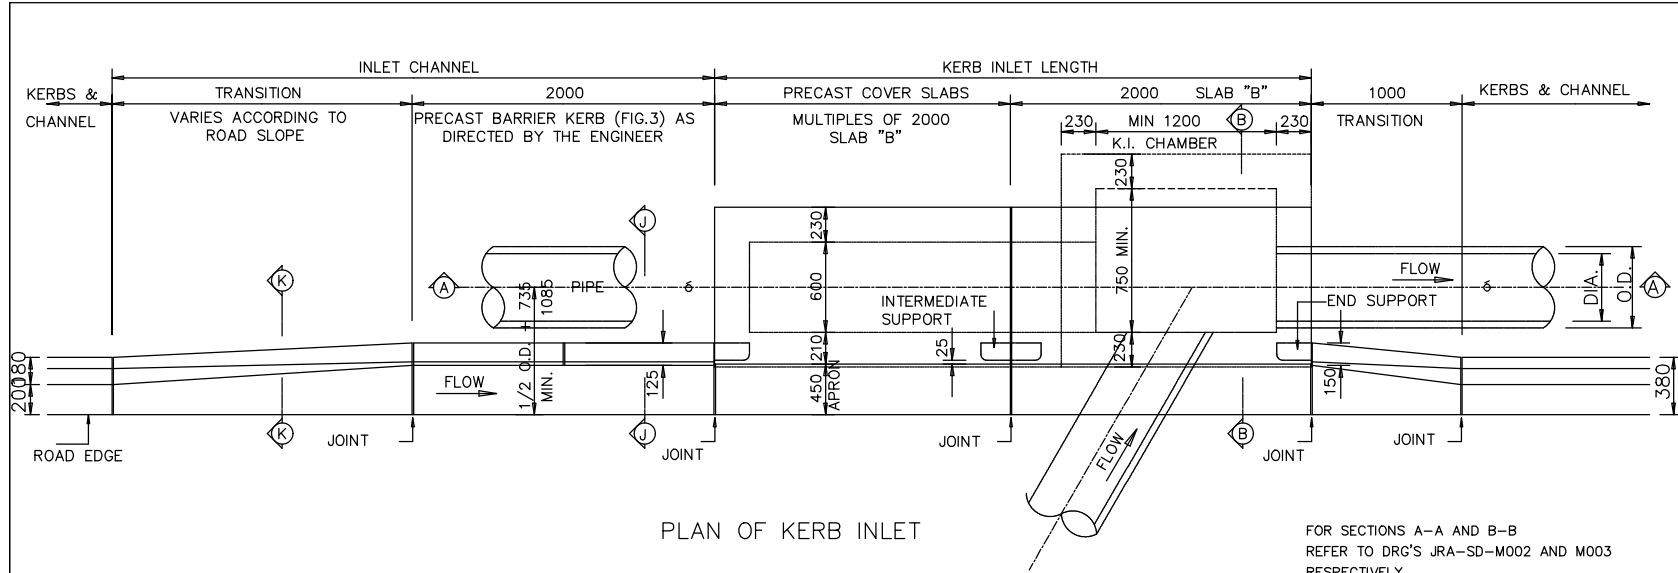

NOTES

KEY

REVISIONS

REV	DATE	SIGN	DESCRIPTION
0

CLIENT



Makhado Local Municipality
Civic Center
No 83 Krogh Street
Louis Trichardt, 0920

Tel: 015 519 3000

CONSULTANT

Voningela Consulting and Projects
P.O. Box 1020
Giyani
0826

DRAWING STATUS

FOR INFORMATION

PROJECT TITLE

Dzanani Park Phase 2 (Installation of Outdoor
Gym, Playing Equipment and Swimming Pool)

PROJECT LOCATION

DRAWING DESCRIPTION

KERB INLET STRUCTURAL DETAILS SHEET 1 OF 5

SCALE	DATE	DESIGNED	DRAWN	CHECKED
As Shown	Feb 2021	AM	HM	LM


DRAWING No.

A3/248/04

REVISION
A

SCALE 1:500

A1

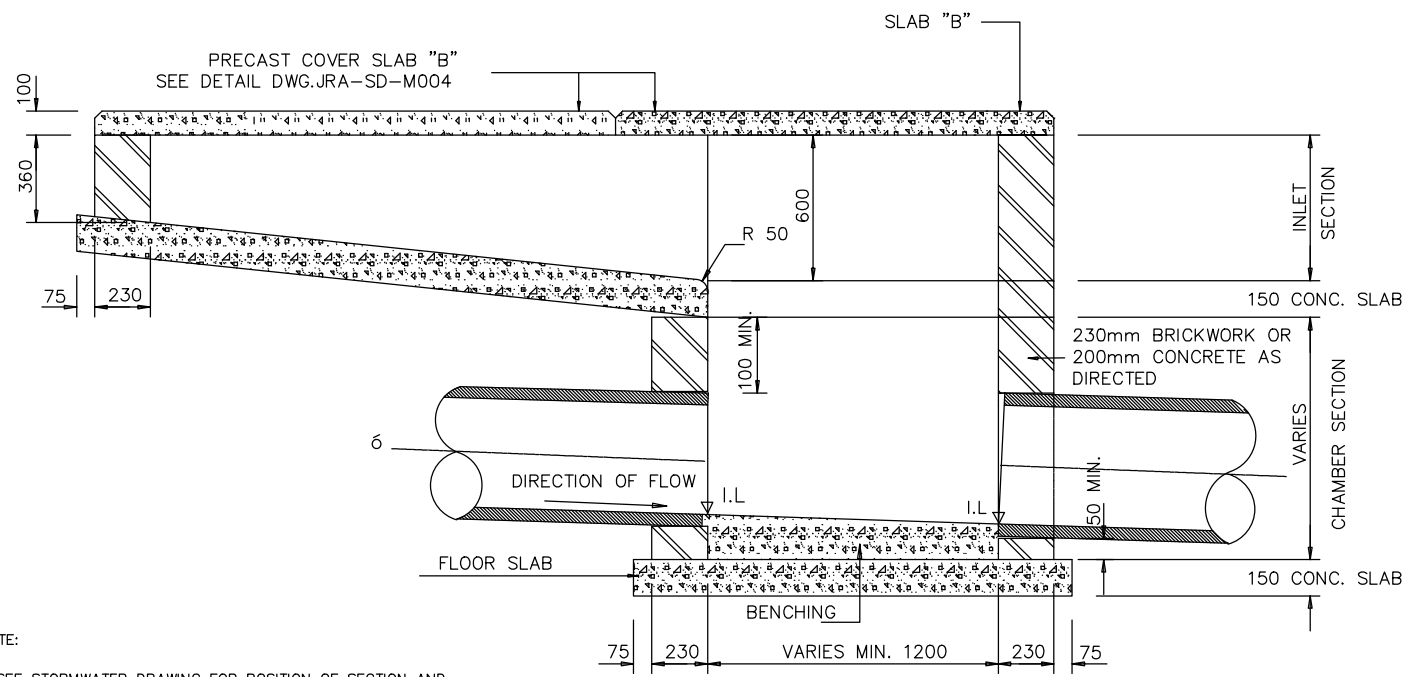

- NOTE:
1. SEE STORMWATER DRAWING FOR POSITION OF SECTION AND PLAN LAYOUT OF KERB INLET
 2. ALL BRICKS TO BE OF QUALITY FBSE30 TO SABA 27-1986 WITH WATER ABSORTION <14% AND EFFLORESCENCE <10.
 3. ALL BRICKWORK TO BE IN ENGLISH BOND.

SECTION A-A


NOTES

KEY

REVISIONS

REV	DATE	SIGN	DESCRIPTION
0

CLIENT



Makhado Local Municipality
Civic Center
No 83 Krogh Street
Louis Trichardt, 0920
Tel: 015 519 3000

CONSULTANT

Voningela Consulting and Projects
P.O. Box 1020
Giyani
0826

DRAWING STATUS

FOR INFORMATION

PROJECT TITLE

Dzanani Park Phase 2 (Installation of Outdoor Gym, Playing Equipment and Swimming Pool)

PROJECT LOCATION

DRAWING DESCRIPTION


KERB INLET STRUCTURAL DETAILS SHEET 2 OF 5

SCALE	DATE	DESIGNED	DRAWN	CHECKED
As Shown	Feb 2021	AM	HM	LM

SCALE 1:500

A1

DRAWING No.	REVISION
A3/248/05	A

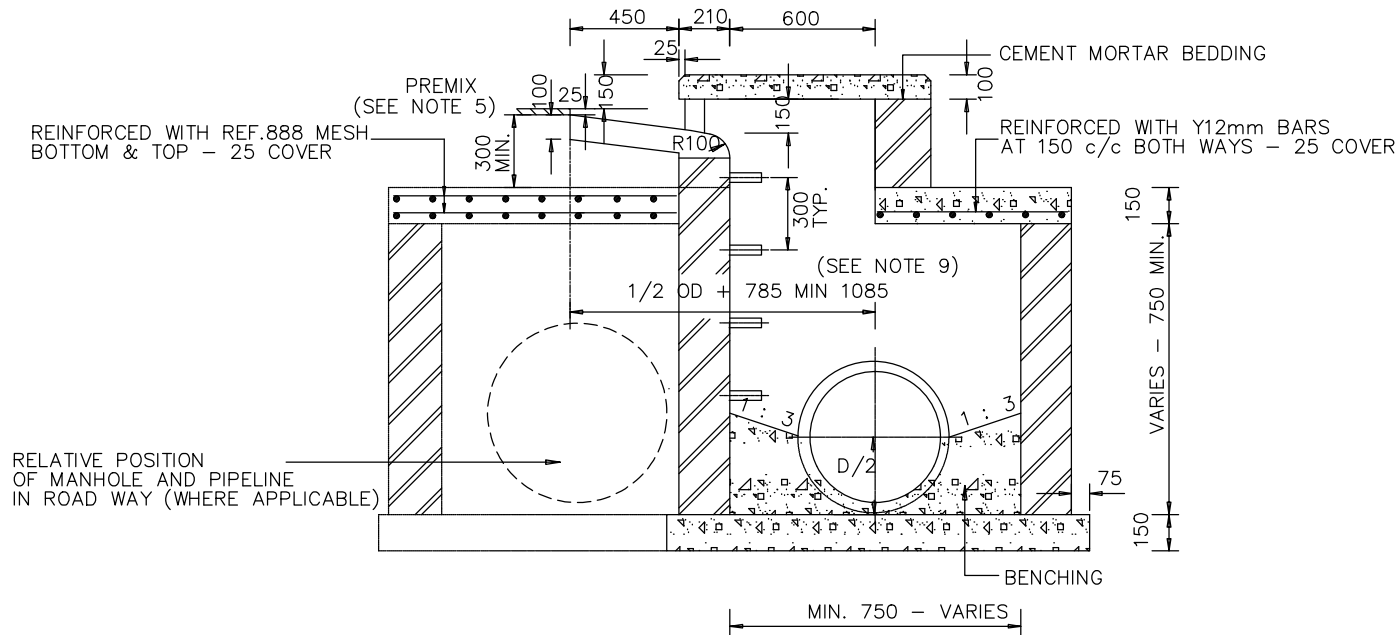

SECTION B-B

NOTES

- CONCRETE STRENGTH TO BE AS FOLLOWS:
 - MANHOLE SURROUNDS AND BENCHING: CLASS 15/19
 - CAST IN-SITU DECK SLABS & FOUNDATION: CLASS 20/19
 - PRECAST COVER SLABS & OTHER ITEMS: CLASS 25/19
 - CAST IN-SITU KERBS, APRONS ETC.: CLASS 25/19
- ALL FLOORS AND BENCHING TO BE STEEL TROWELLED WITH A SMOOTH RADIUS.
- ALL BRICKS TO BE FBSE 30 TO SABS 227-1986 WITH WATER ABSORPTION < 14% AND EFFLORESCENCE OF 10.
- ALL BRICKWORK TO BE IN ENGLISH BOND.
- MANHOLE & KERB INLET WIDTHS AND DEPTHS:

WIDTH—

750 mm PIPES AND LESS – 900mm

825 mm PIPES AND MORE – 1200mm

SOME JUNCTION MANHOLE SIZES TO BE DETERMINED ON SITE.

DEPTH—

THE DEPTH INDICATED SHOULD BE INCREASED IF NECESSARY FOR MANHOLES TO PERMIT SUFFICIENT DISCHARGE HEAD TO DEVELOP. MANHOLE DEPTH > 1,75m, WIDTH OF BRICKWORK TO BE INCREASED TO 330mm.
- KERB INLET – THE APRON OVER THE LENGTH OF THE KERB INLET AND THE TRANSITION TO BE LOWERED BY 25mm
- NO BACKFILL TO BE DONE UNTIL MORTAR IS SEVEN DAYS OLD.
- PROVIDE STEP IRONS WHEN DEPTH > 1,200m
- PIPES AT INLET AND OUTLET TO BE LAID SOFFIT TO SOFFIT
- SHOULD THERE BE A CHANGE IN PIPE DIAMETER THE GREATER OF THE TWO SHOULD BE USED TO DETERMINE THE POSITIONING OF THE PIPES.
- ALL ROAD WORKS TO COMPLY WITH THE SABS 1200 SPECIFICATIONS

NOTES

KEY

REVISIONS

REV	DATE	SIGN	DESCRIPTION
0

CLIENT



Makhado Local Municipality
Civic Center
No 83 Krogh Street
Louis Trichardt, 0920

Tel: 015 519 3000

CONSULTANT

Voningela Consulting and Projects
P.O. Box 1020
Giyani
0826

DRAWING STATUS

FOR INFORMATION

PROJECT TITLE

Dzanani Park Phase 2 (Installation of Outdoor Gym, Playing Equipment and Swimming Pool)

PROJECT LOCATION

DRAWING DESCRIPTION


KERB INLET STRUCTURAL DETAILS SHEET 3 OF 5

SCALE	DATE	DESIGNED	DRAWN	CHECKED
As Shown	Feb 2021	AM	HM	LM

A1

DRAWING No. A3/248/06

REVISION
A

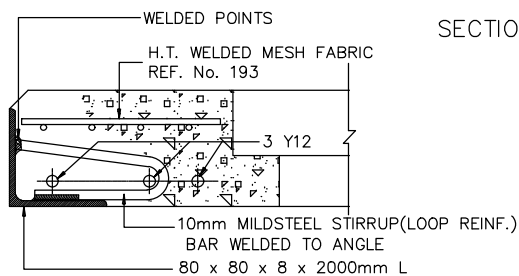


STIRRUP DETAIL

NOTE :

1. ALL CONCRETE TO BE CLASS 25/19.
2. ALL REINFORCING BARS IN PRECAST COVER SLABS TO BE DEFORMED HIGH TENSILE STEEL.
3. ALL PRECAST COVER SLABS TO BE BRUSH FINISHED.
4. ANGLE IRON TO BE PAINTED WITH RED OXIDE UNDERCOAT AND BLACK ENAMEL PAINT AS FINAL COAT.
5. ANGLE FACE ON SLAB "B" TO FACE ROADWAY.

H.T. WELDED MESH
REF. No. 193

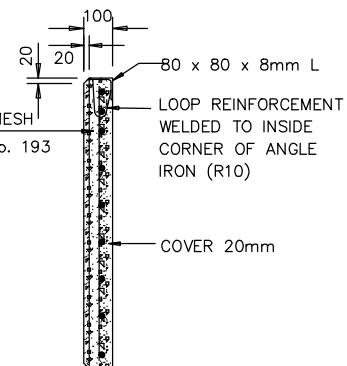


SECTION E - E

LOOP REINFORCEMENT
WELDED TO INSIDE
CORNER OF ANGLE
- IRON (R10)(SEE DETAIL)


- 2 Y10-500-50 c\c-
1 Y10-960 LONG ———
2 Y10-960 LONG ———
LIFTING HOLE 50 mm

4 Y10-190LG-130 c\c
2 Y10-500-50 c\c
80 x 80 x 8mm L
WITH LOOP REINFORCEMENT

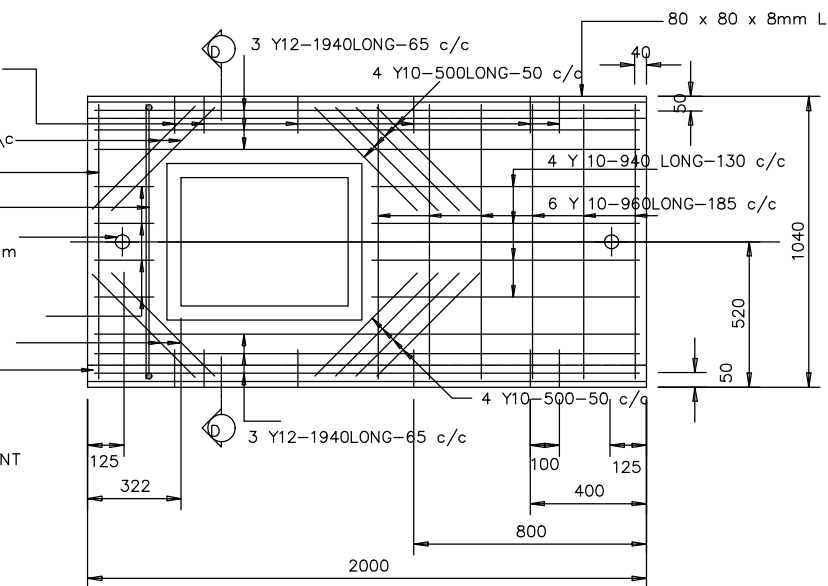

SLAB "A"

LOOP REINFORCEMENT
WELDED TO INSIDE
CORNER OF ANGLE
IRON (R10) —

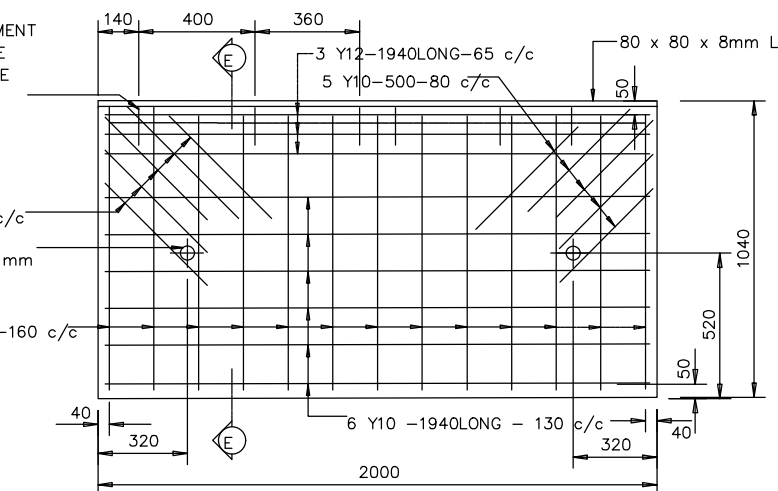

SLAB "B"

NOTES

- KEY

REVISIONS

REV	DATE	SIGN	DESCRIPTION
0	.../.../...

CLIENT



Makhado Local Municipality
Civic Center
No 83 Krogh Street
Louis Trichardt, 0920

Tel: 015 519 3000

CONSULTANT

Voningela Consulting and Projects
P.O. Box 1020
Giyani
0826

DRAWING STATUS

FOR INFORMATION

PROJECT TITLE

Dzanani Park Phase 2 (Installation of Outdoor Gym, Playing Equipment and Swimming Pool)

PROJECT LOCATION

DRAWING DESCRIPTION

KERB INLET STRUCTURAL DETAILS SHEET 4 OF 5

SCALE	DATE	DESIGNED	DRAWN	CHECKED
As Shown	Feb 2021	AM	HM	LM

A1

DRAWING No.	A3/248/07
-------------	-----------

REVISION
A

SECTIONAL PLAN

REINFORCEMENT DETAIL FOR COVER SLAB

SECTION THROUGH MANHOLE WITH SHAFT

NOTES

1. CONCRETE STRENGTH TO BE AS FOLLOWS:
 - a) MANHOLE SURROUNDS AND BENCHING: CLASS 15/19
 - b) CAST IN-SITU DECK SLABS AND FOUNDATION: CLASS 20/19
 - c) PRECAST COVER SLABS AND OTHER ITEMS: CLASS 25/19
 - d) CAST IN-SITU KERBS, APRONS ETC.: CLASS 25/19
2. ALL FLOORS AND BENCHING TO BE STEEL T ROWELLED WITH A SMOOTH RADIUS.
3. ALL BRICKS TO BE OF QUALITY FBSE 30 TO SABS 227-1986, ABSORPTION < 14% AND EFFLORESCENCE <10.
4. ALL BRICKWORK TO BE IN ENGLISH BOND.
5. MANHOLE AND KERB INLETS WIDTHS AND DEPTHS:

WIDTH—

750 mm PIPES AND LESS – 900mm
825 mm PIPES AND MORE – 1200mm
SOME JUNCTION MANHOLE SIZES TO BE
DETERMINED ON SITE

DEPTH-

THE DEPTH INDICATED SHOULD BE INCREASED
IF NECESSARY FOR
ANGLE AND JUNCTION MANHOLES TO PERMIT
SUFFICIENT DISCHARGE
HEAD TO DEVELOP. MANHOLE DEPTH > 1,75m.
WIDTH OF BRICKWORK TO BE INCREASED
TO 330mm.

NOTES

KEY

REVISIONS

REVISIONS			
REV	DATE	SIGN	DESCRIPTION
0	.../.../...	***	*****

CLIENT



Makhado Local Municipality
Civic Center
No 83 Krogh Street
Louis Trichardt, 0920

Tel: 015 519 3000

CONSULTANT

Voningela Consulting and Projects
P.O. Box 1020
Giyani
0826

DRAWING STATUS	
1	1
2	2
3	3
100	100

FOR INFORMATION

PROJECT TITLE

Dzanani Park Phase 2 (Installation of Outdoor Gym, Playing Equipment and Swimming Pool)

PROJECT LOCATION

DRAWING DESCRIPTION

KARB INLET STRUCTURAL DETAILS SHEET 4 of 5


SCALE	DATE	DESIGNED	DRAWN	CHECKED
As Shown	Feb 2021	AM	HM	LM

A1





DRAWING No.	
-------------	--

A3/248/08

REVISION
A

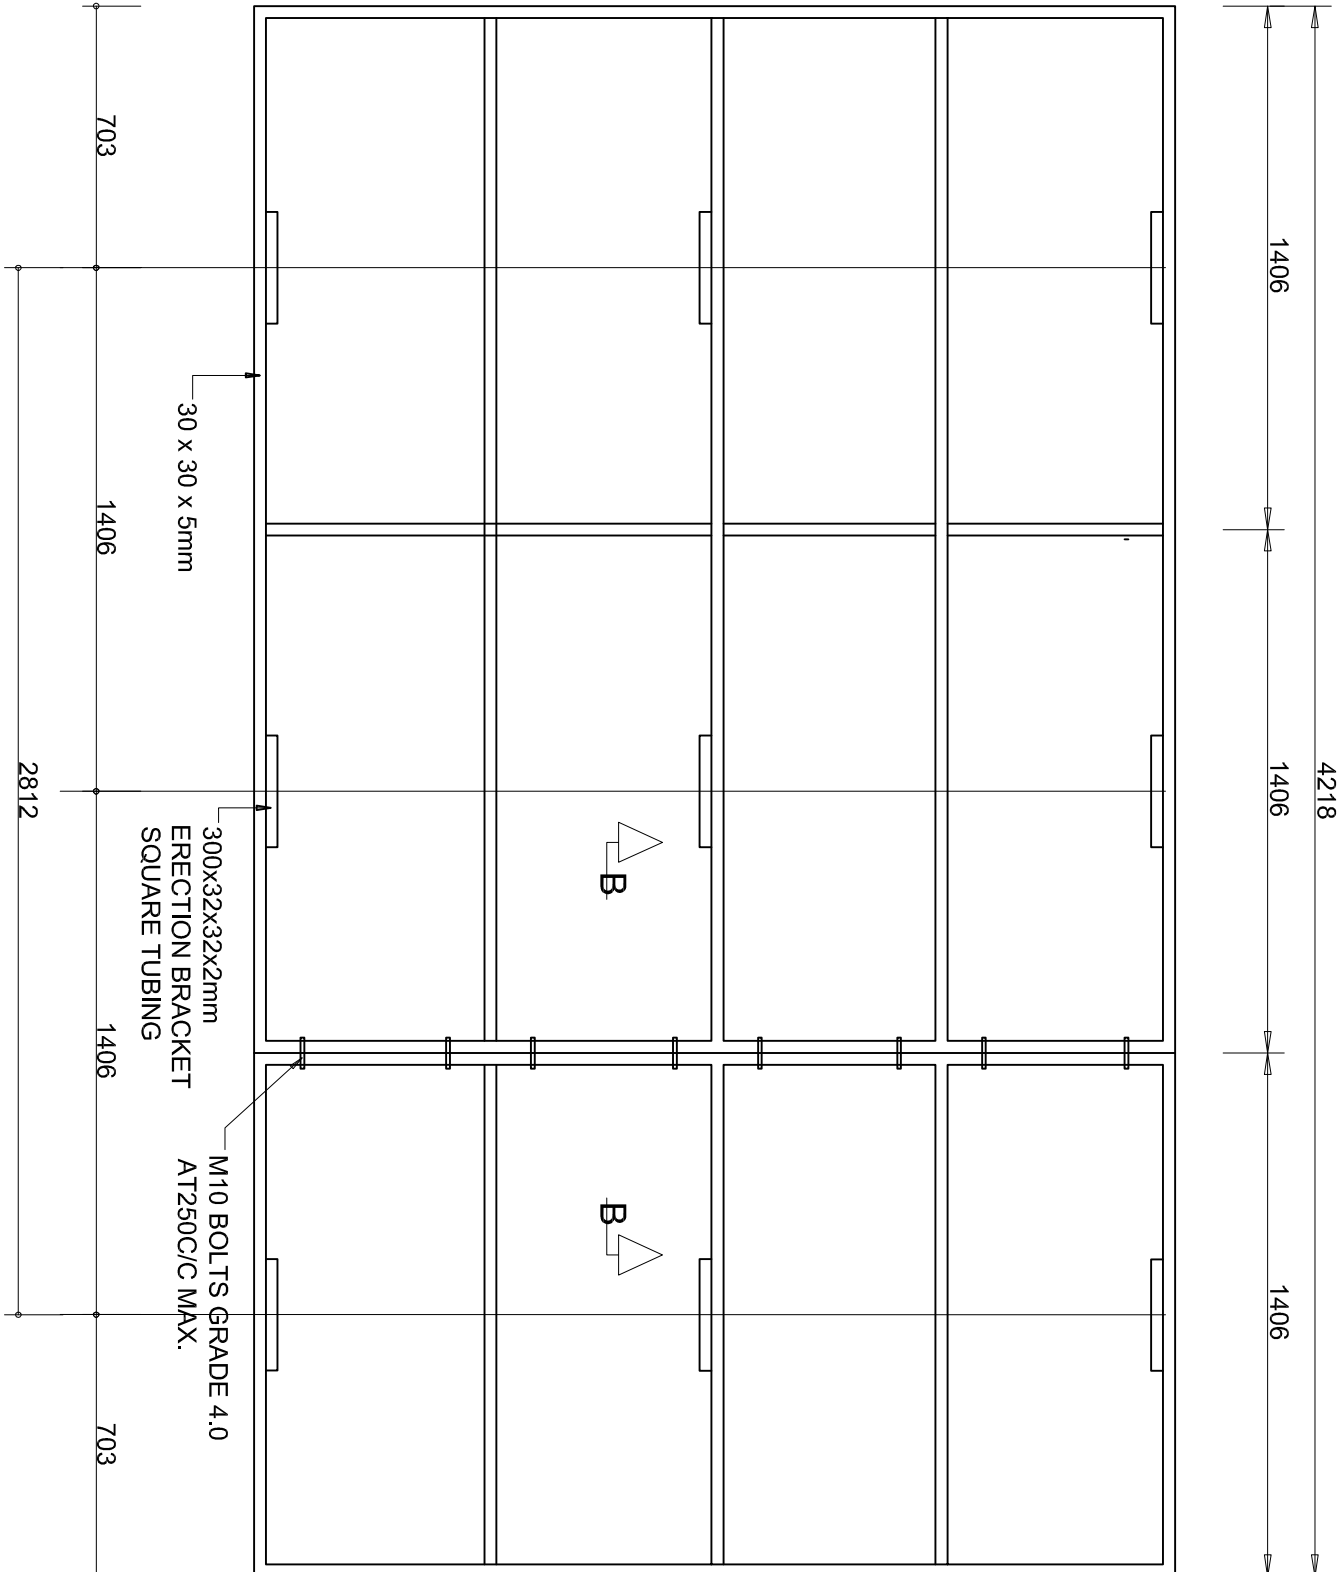

NOTES:	
EMBLEM:	
1. ALL EMBLEMS TO BE DISPLAYED IN FULL COLOUR ON A SEMI-MATT BACKGROUND. LETTERS AND NUMBERS:	
2. DESCRIPTION : MATT-BLACK, SERIES DIN B LETTERS AND NUMBERS ON A SEMI-MATT SMOKE-GREY BACKGROUND.	
BORDERS:	
3. BORDER : GREEN NON-REFLECTORIZED.	
QUANTITY:	
4. TWO SIGN BOARDS, SHALL BE ERECTED AT POSITIONS AS DETERMINED BY THE ENGINEER.	
DESCRIPTION:	
5. DESCRIPTION OF WORK (NUMBER OF KILOMETRES AND TYPE OF WORK, eg. "13.5km RECONSTRUCTION OF ROAD 1974." DESCRIPTION STARTS CENTERED ON THE LEFT-HAND SIDE AND THE FIRST 105mm-DIMENSION BELOW "NORTHERN" 6. SAFEDC EMBLEM ONLY IF CONTRACTOR IS A MEMBER OTHERWISE BLANK.	

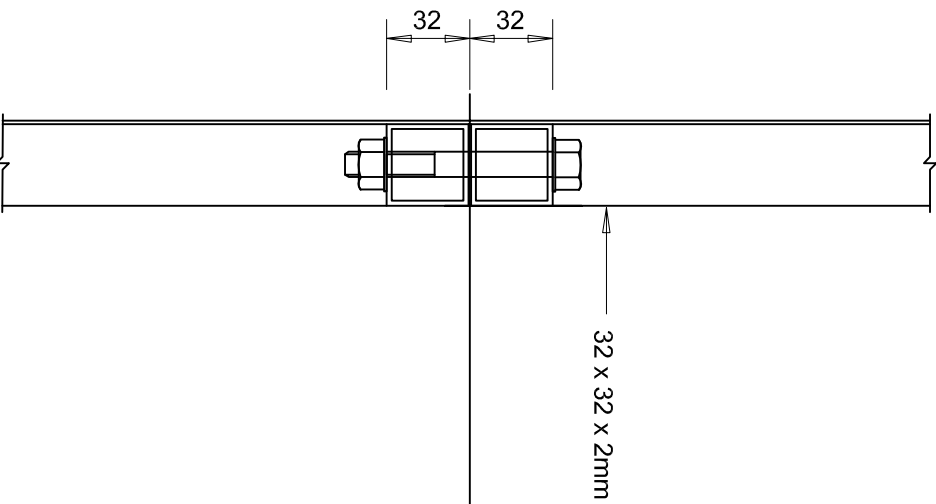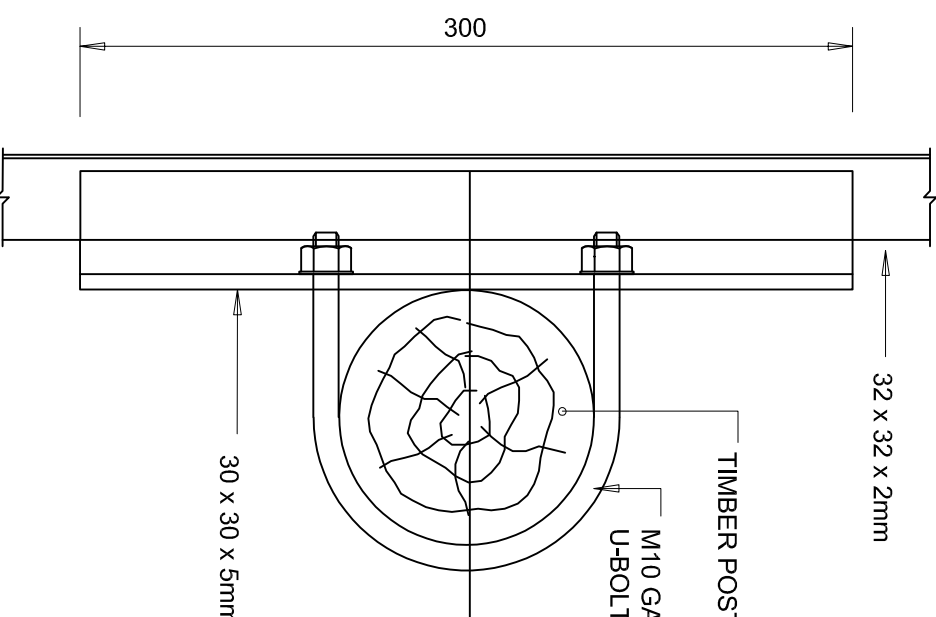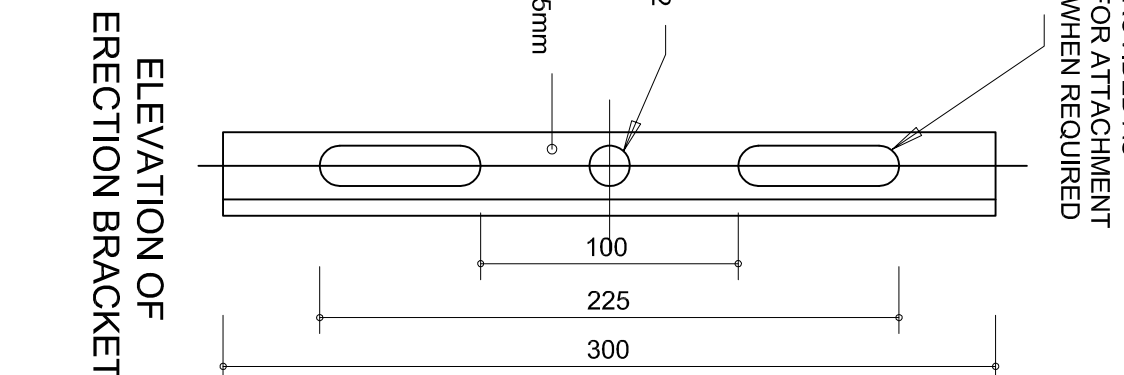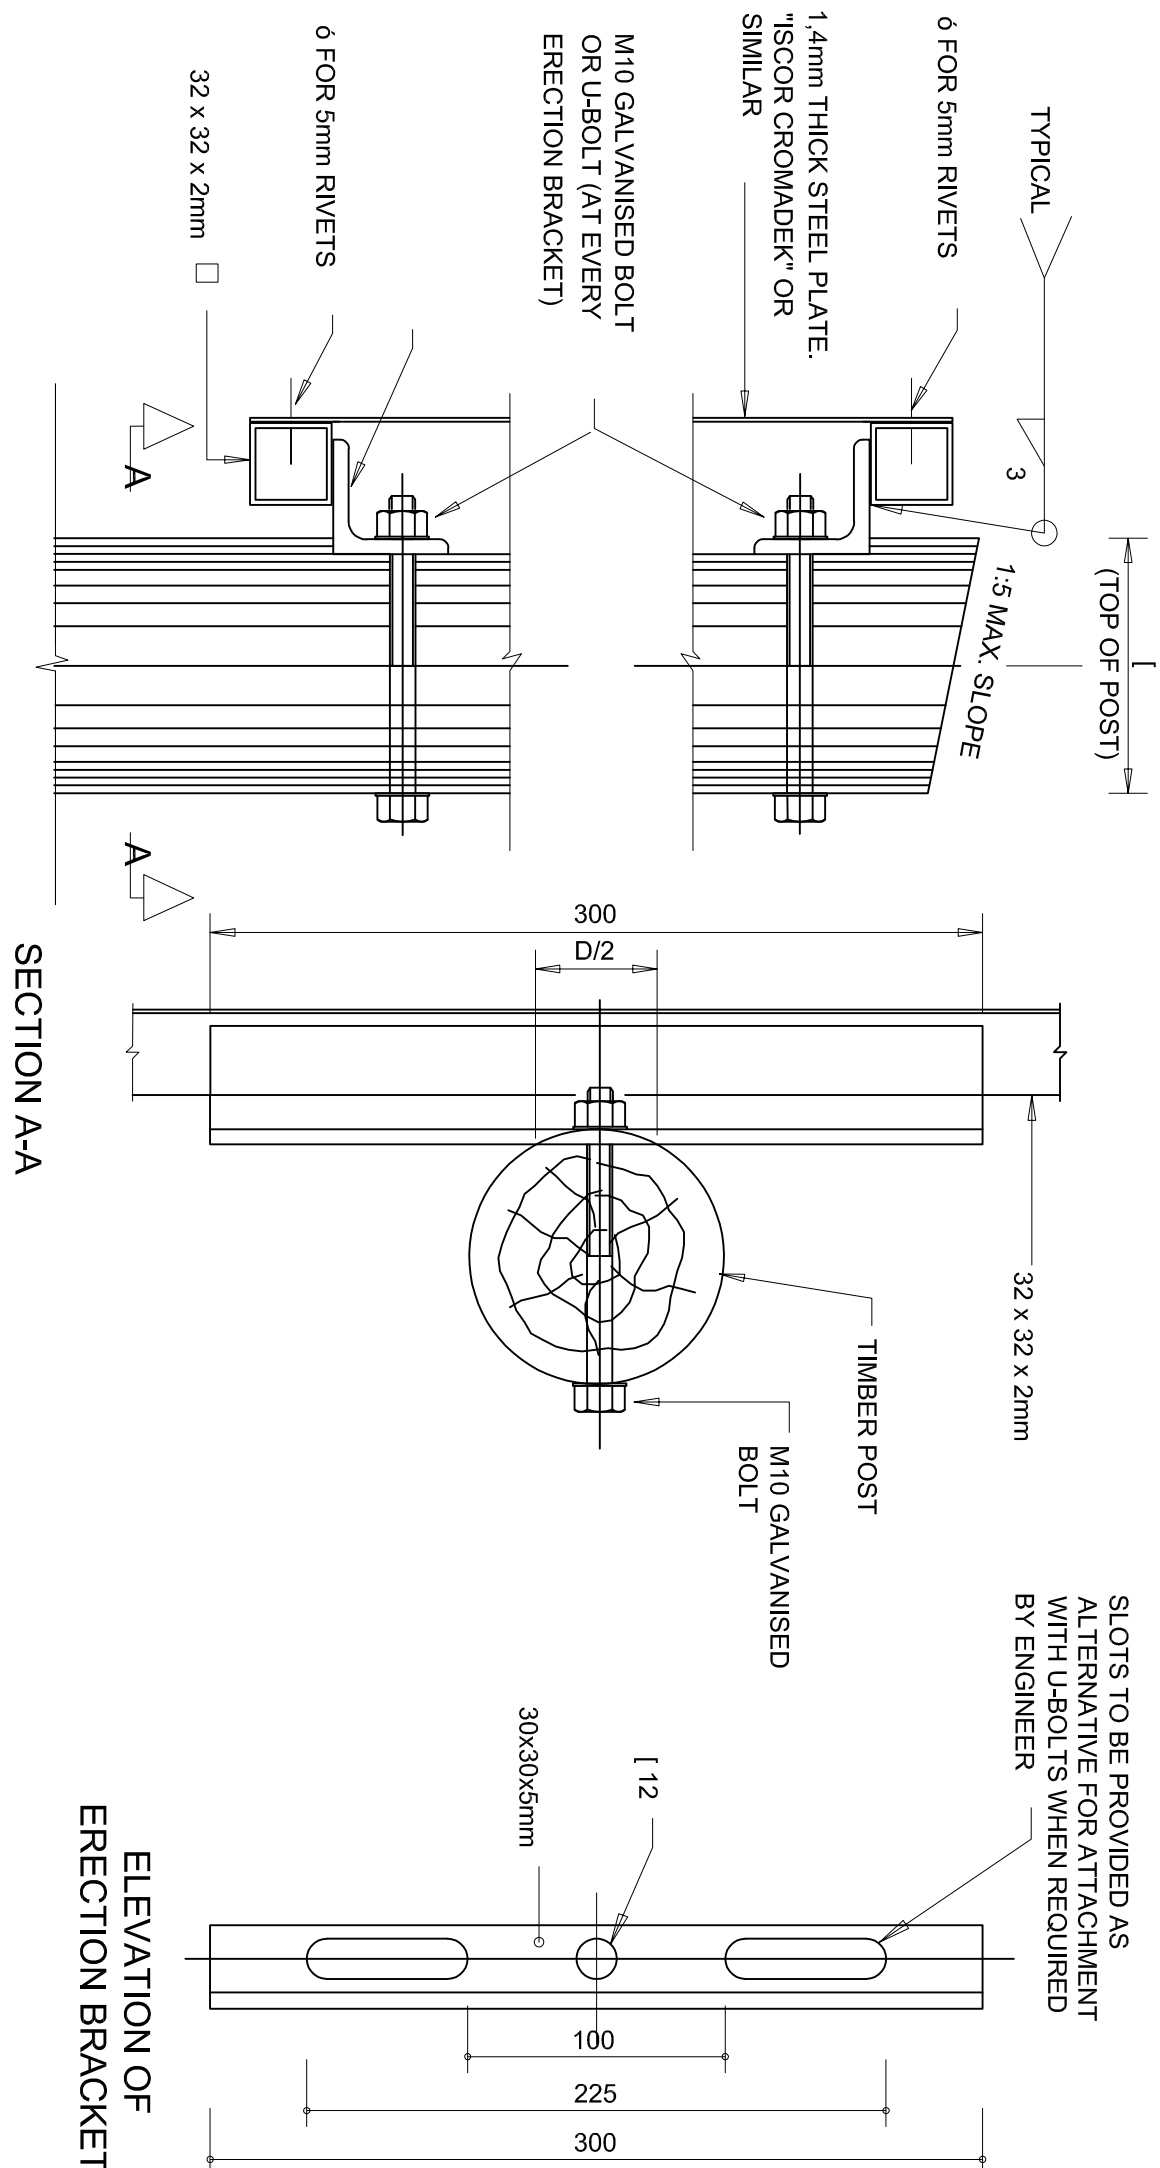

SIDE ELEVATION OF ROAD SIGN


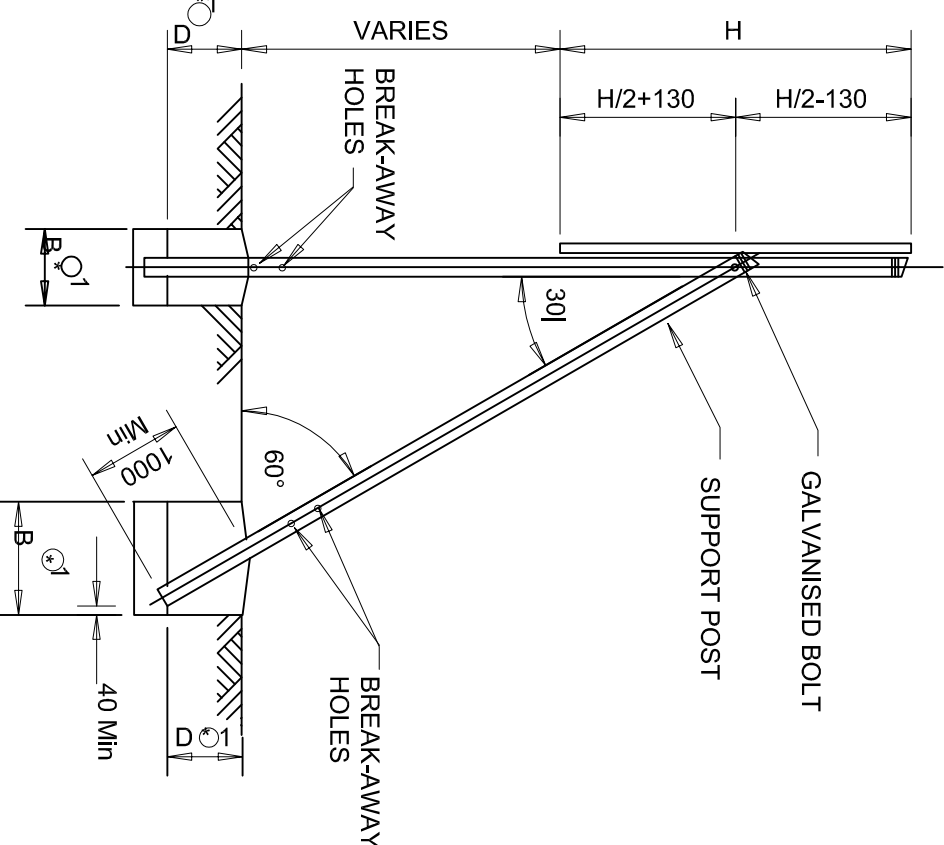


TABLE 1: DETERMINATION OF POSTS & FOOTINGS			
ERECTION DETAILS			
TYPE OF POST	UPRIGHT STAY	D	B(D/A)
TIMBER POST AND STAY	80mm	80mm	600mm
TIMBER POST	180mm	-	1000mm
D SECTION STEEL POST	1000mm x 4mm	-	1450mm

DETERMINATION OF BREAK-AWAY HOLES	
POLE DIA (mm)	HOLE DIA (mm)
NONE	NONE
1441 - 170	40
171 - 200	50
201 - 225	65

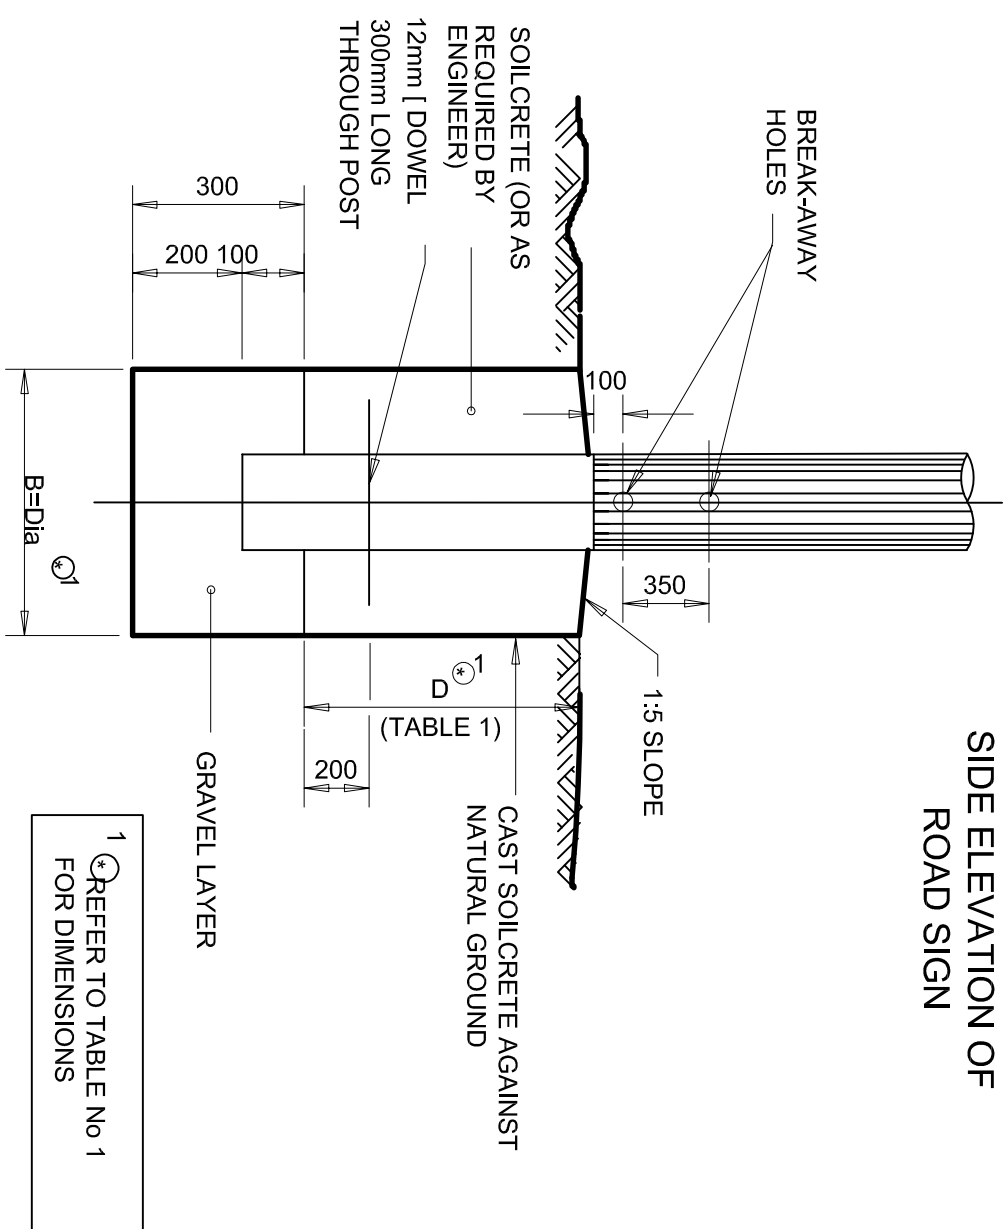

Notes:


1. THE COPYRIGHT OF THIS DRAWING IS PROHIBITED AND IT MAY NOT BE REPRODUCED IN WHOLE OR PART OR USED FOR THE MANUFACTURE OF ANY ARTICLE WITHOUT THE EXPRESS PERMISSION OF THE COPYRIGHT HOLDERS.
2. WORK DRAWINGS MUST BE REPRODUCED IN CONJUNCTION WITH ALL RELEVANT ENGINEER'S DRAWINGS AND SPECIFICATIONS.

—	—	—	—
—	—	—	—
—	—	—	—
REV.	DESCRIPTION:	BY:	DATE:
DETAILED DESIGN			
MAKHADO MUNICIPALITY			
CIVIC CENTRE			
NO. 83 KROGH STREET			
LOUIS TRITCHARDT, 0920			
TEL:015 519 3000			
CLIENT: MAKHADO MUNICIPALITY			
CIVIC CENTRE			
NO. 83 KROGH STREET			
LOUIS TRITCHARDT, 0920			
ARCHITECT: VONINGELA CONS. & PRUTS,			
531 SECTION E			
GIVANI			
0826			
SITE: 78B NZHELELE STREET			
DZANANI			
TITLE: CONTRACTOR SIGNBOARD			
DETAILS			
SCALE AT A1:	DATE:	DRAWN:	CHECKED:
AS SHOWN	17/06/21	MT	MT
PROJECT NO:	DRAWING NO:	REVISION:	
24567	A1/248/09	C	


Notes:

1. THE COPYRIGHT OF THIS DRAWING IS PROHIBITED AND IT MAY NOT BE REPRODUCED IN WHOLE OR PART OR USED FOR THE MANUFACTURE OF ANY ARTICLE WITHOUT THE EXPRESS PERMISSION OF THE COPYRIGHT HOLDERS.
2. WORK DRAWINGS ARE TO BE USED IN CONJUNCTION WITH ALL RELEVANT ENGINEER'S DRAWINGS AND SPECIFICATIONS.



"D" SECTION POLE DETAIL

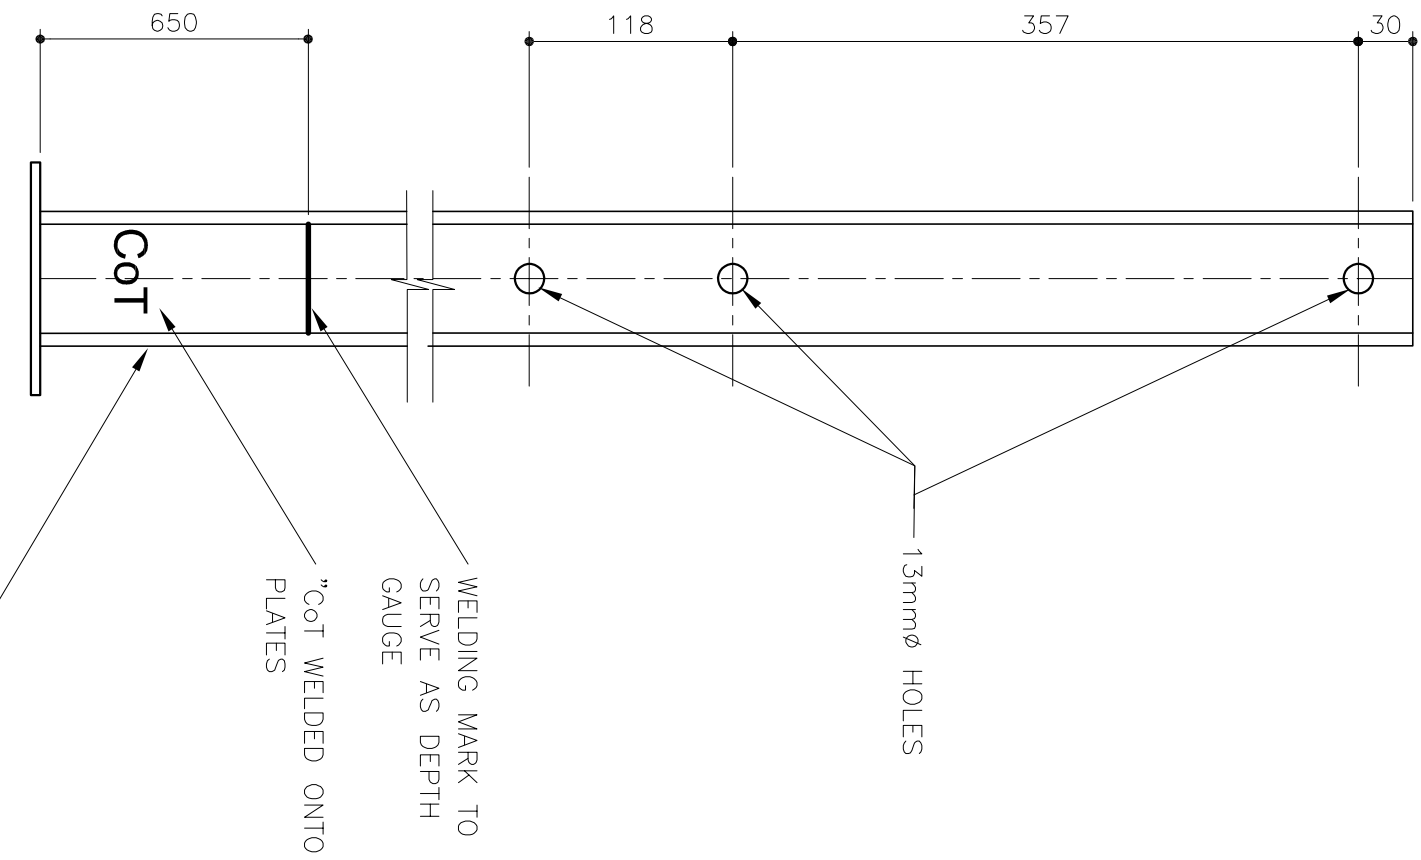



SECTION POLE

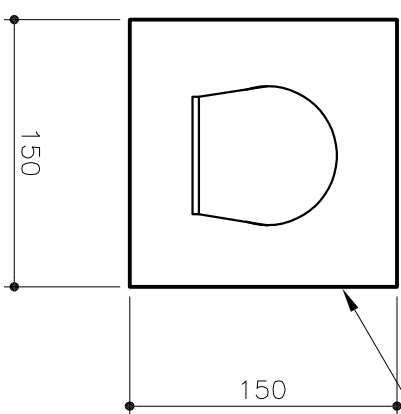

SECTION POLE


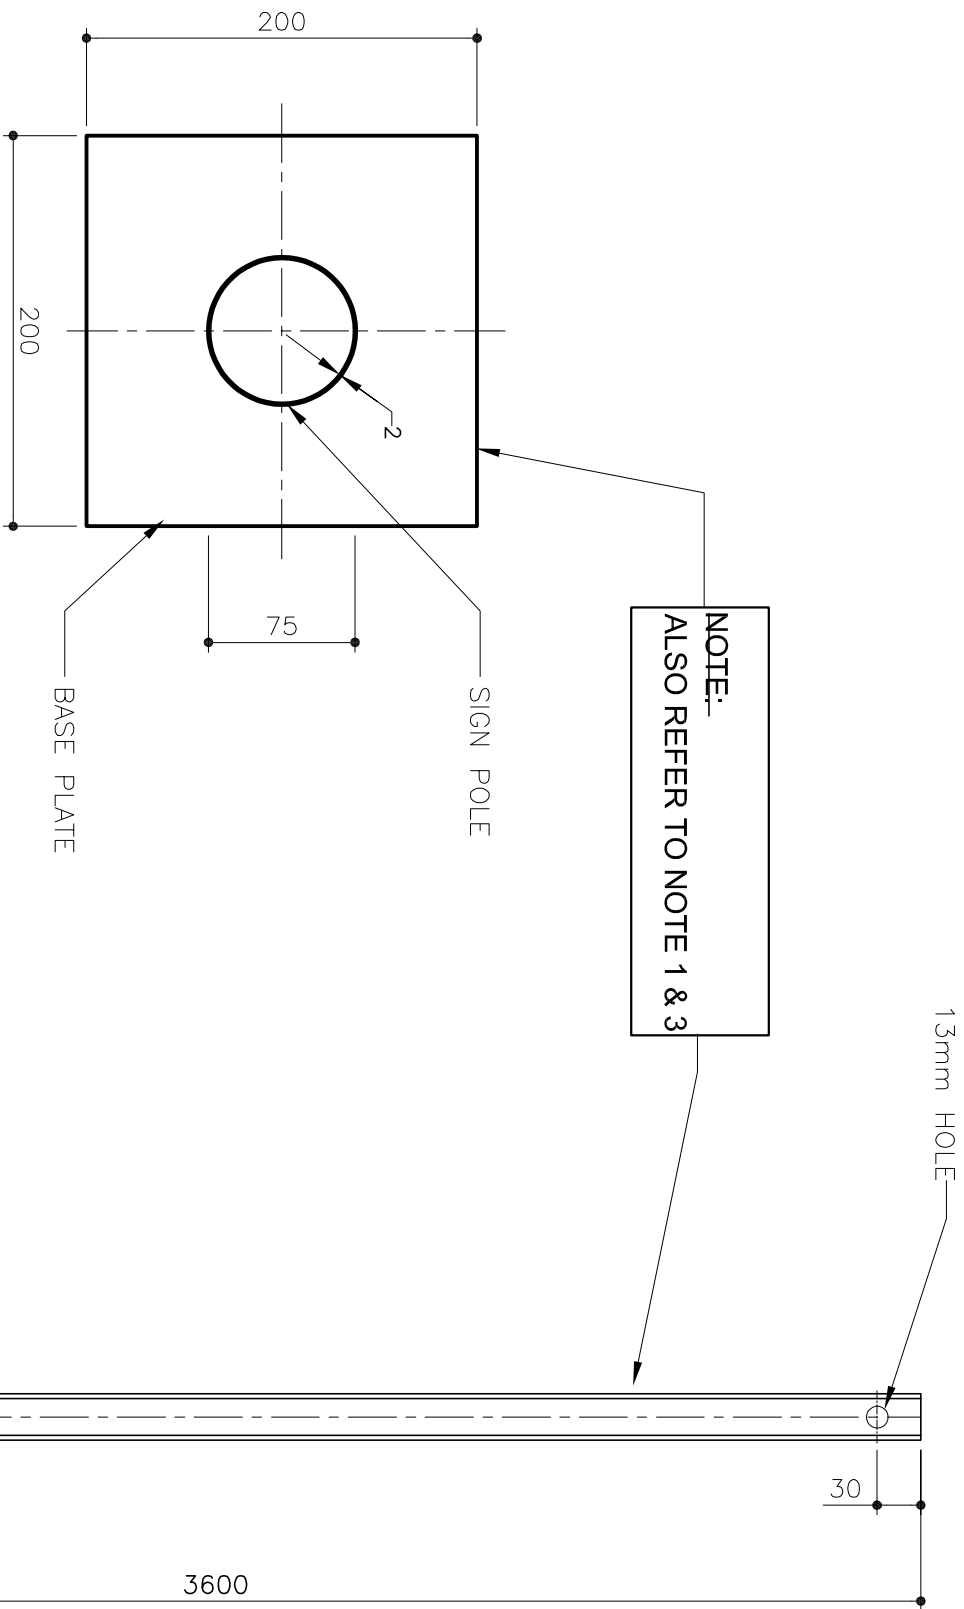
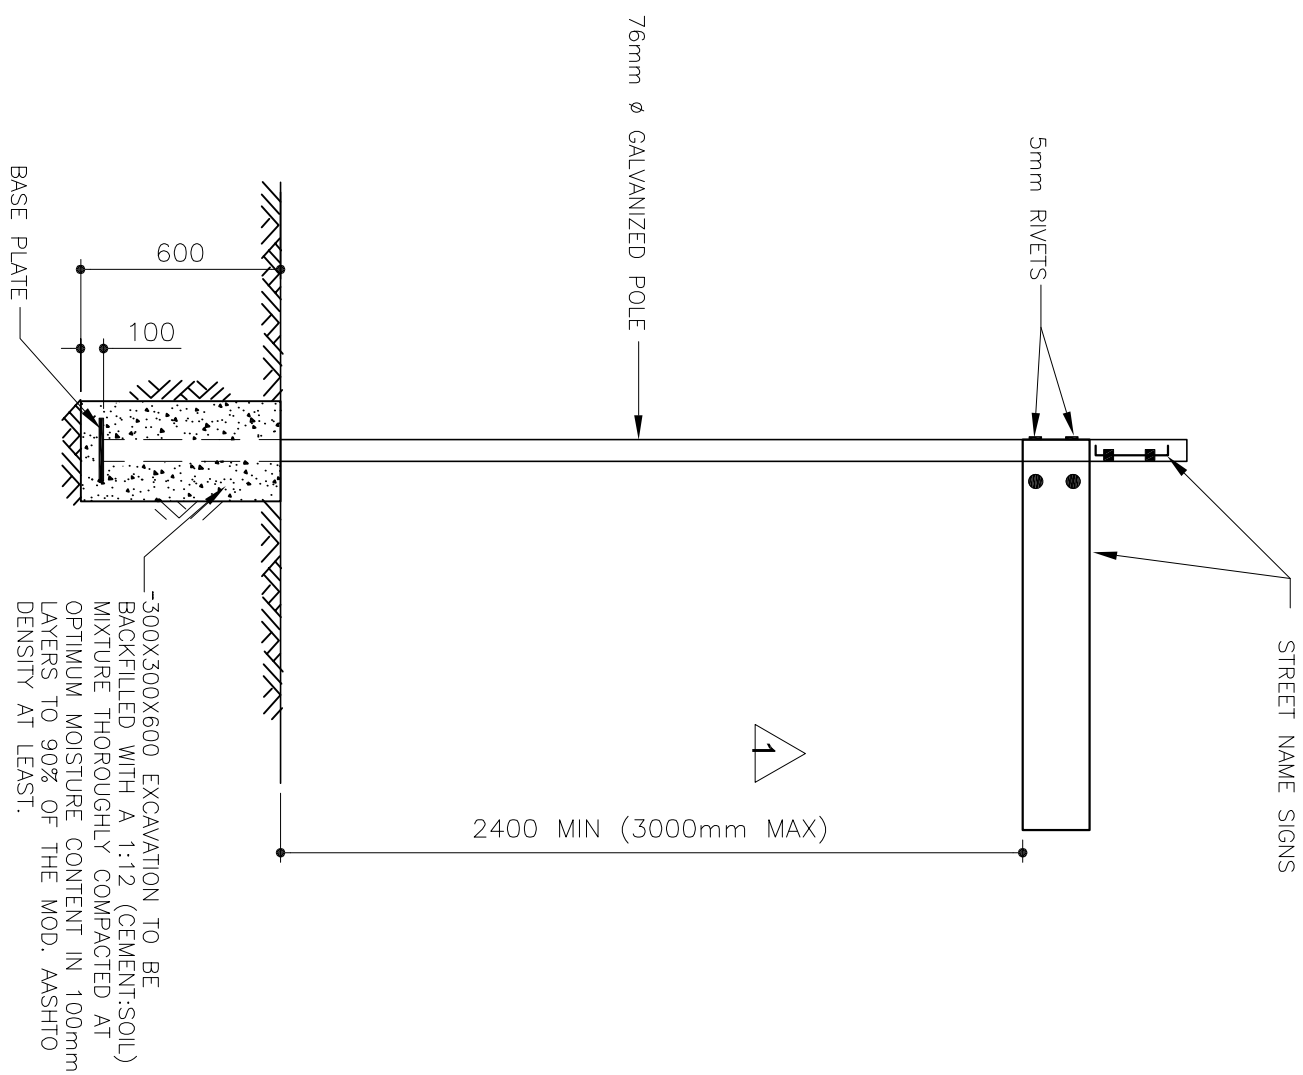


ELEVATION OF STREET NAME SIGN POLE

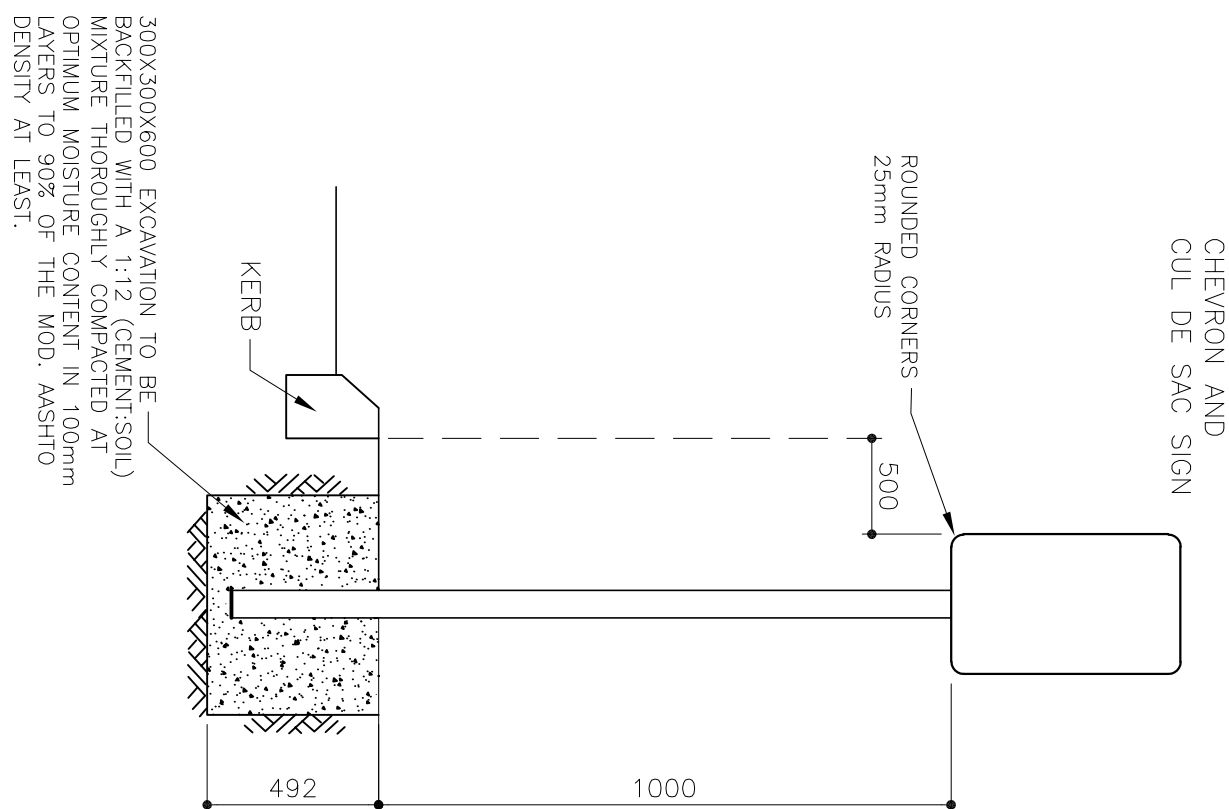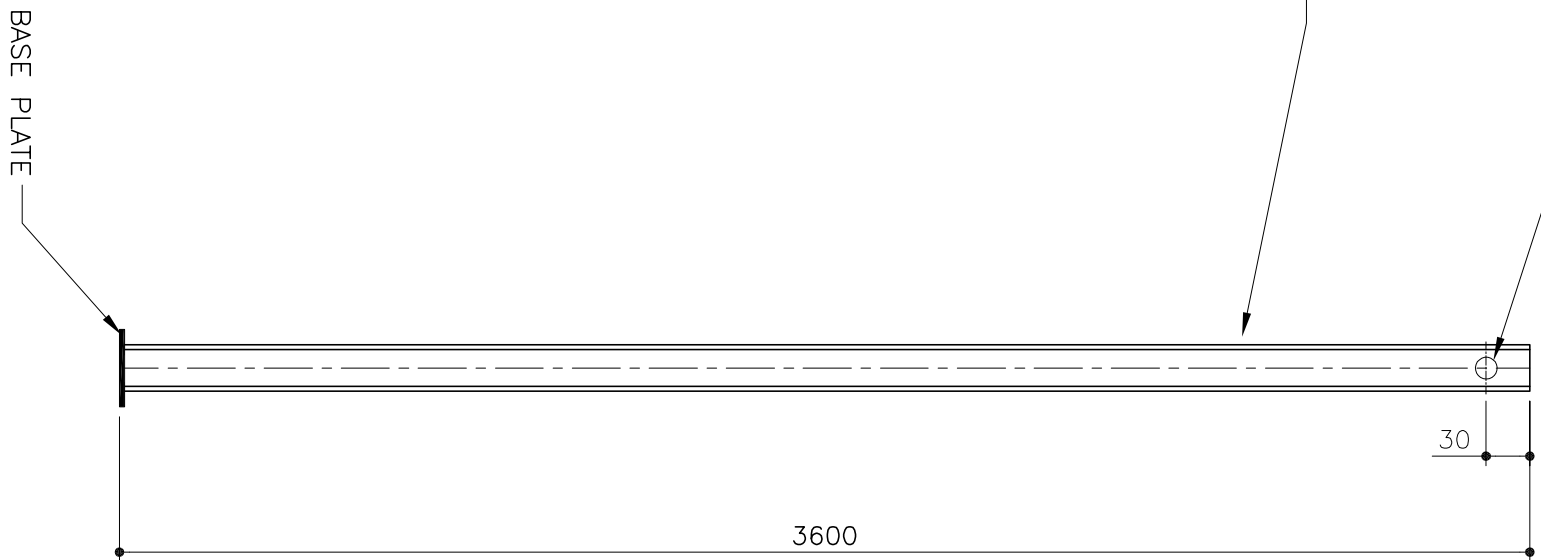


CHEVRON OR CUL DE SAC SIGN INSTALLATION DETAIL

DETAIL OF INSTALLATION POSITION

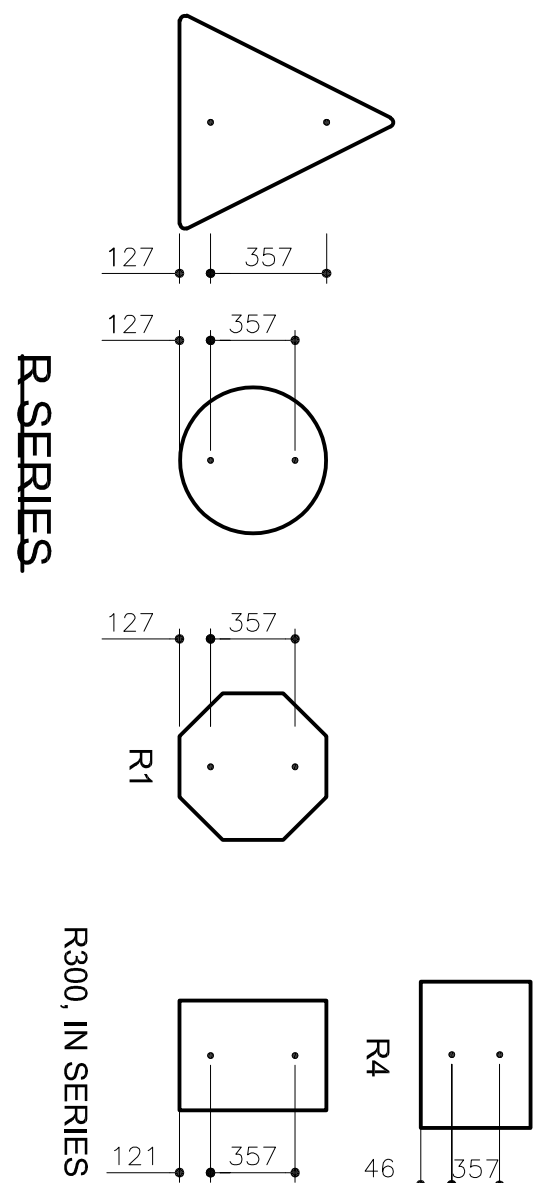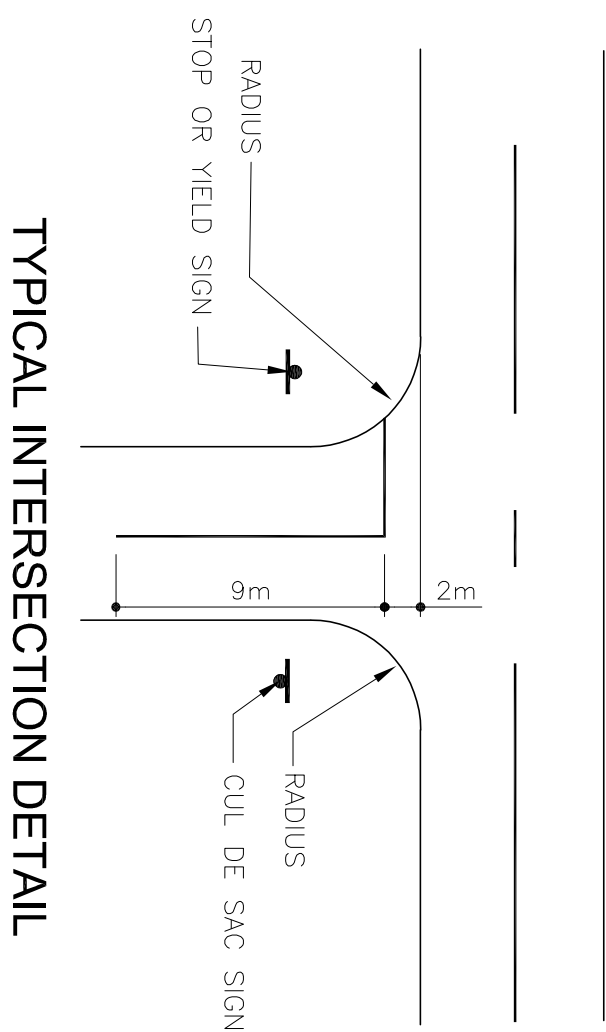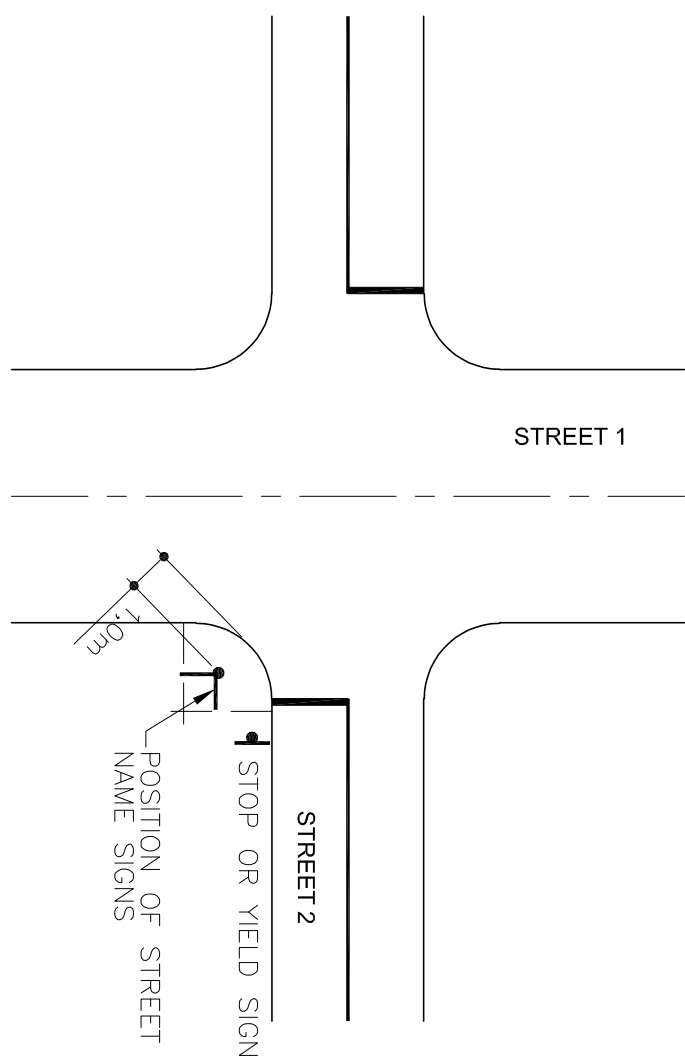

SIGN DRILLING DETAIL

REGULATORY / WARNING SIGNS INSTALLATION DETAIL

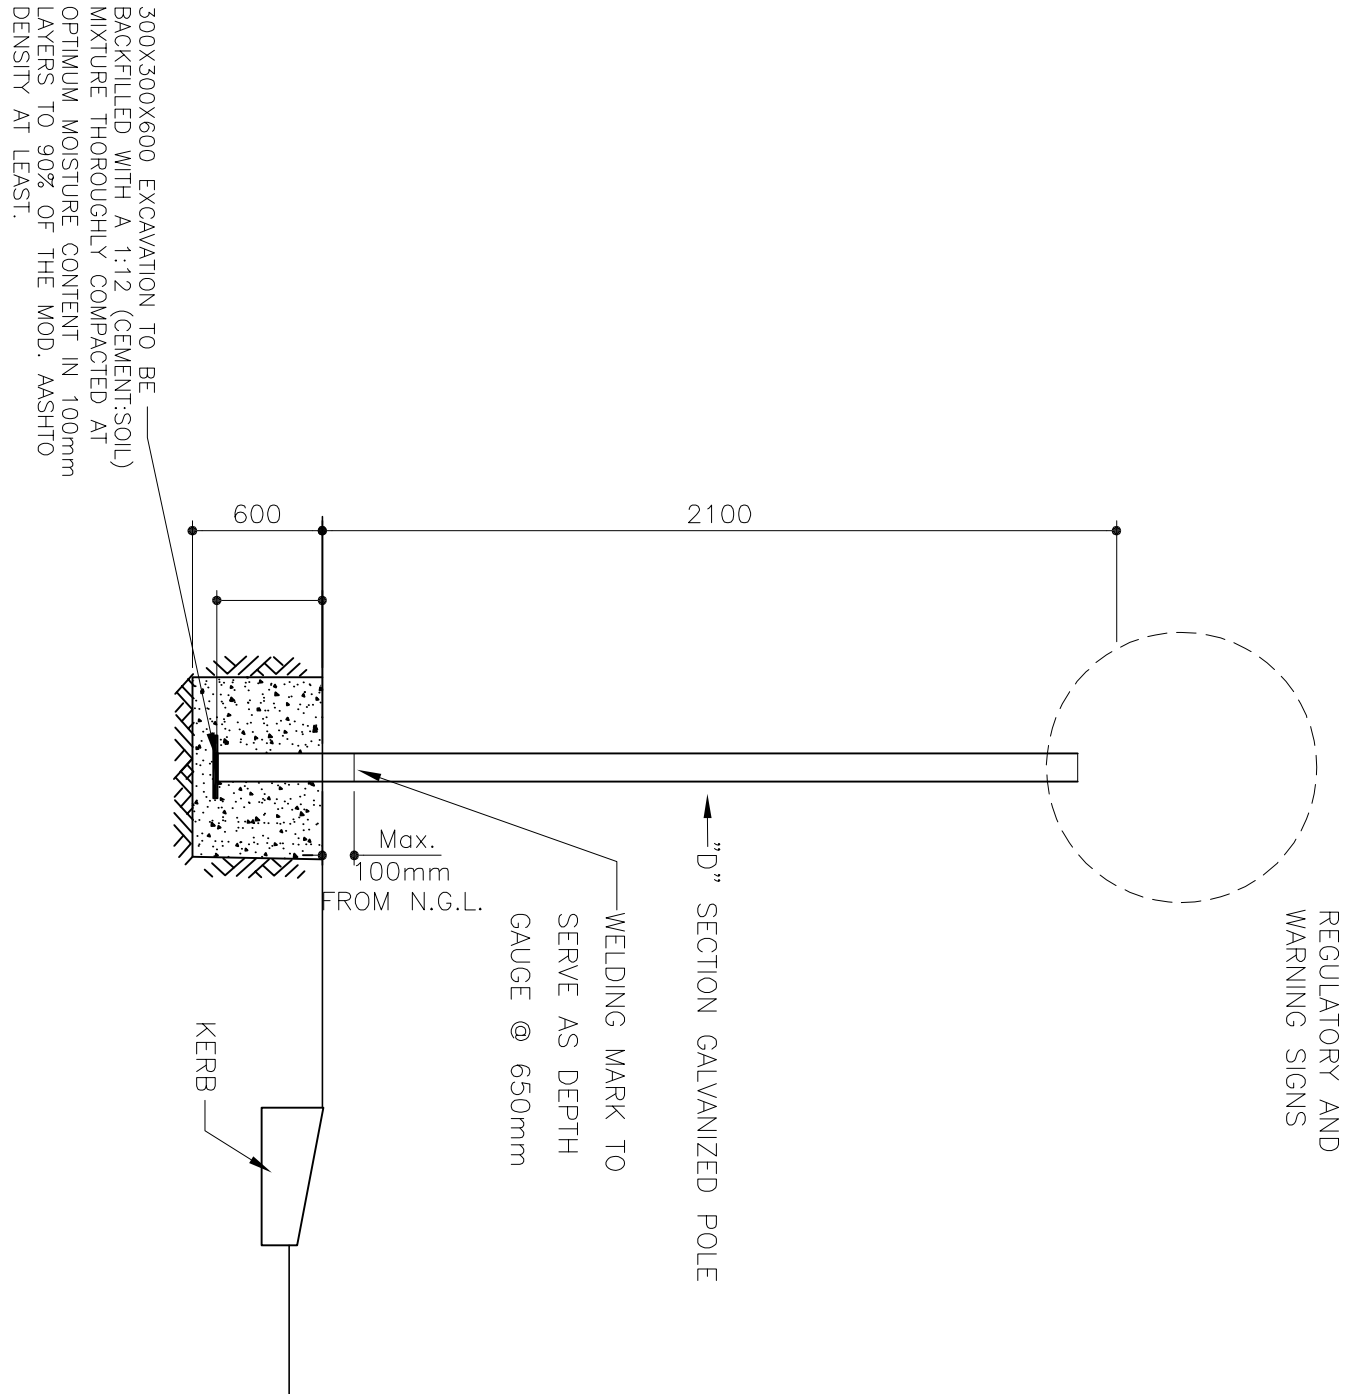

—	—	—
—	—	—
—	—	—
REV.	DESCRIPTION	BY: DATE
STATUS: DETAILED DESIGN		
MAKHADO MUNICIPALITY CIVIC CENTRE NO. 83 KROGH STREET LOUIS TRICHAARDT 0920 TEL: 015 519 3000		


CLIENT:	MAKHADO MUNICIPALITY
ARCHITECT:	VONINGELA CONS. & PRJTS, 531 SECTION E, GIVANI 0826
SITE:	78B NZHELELE STREET, DZANANI
TITLE:	ROAD SIGNAGE DETAILS
SCALE AT A1:	DATE: 17/06/21 MT
PROJECT NO:	24567
DRAWING NO:	A1/248/10
CHECKED:	MT
REVISION:	C

Notes:


1. THE COPYRIGHT OF THIS DRAWING IS PROHIBITED AND IT MAY NOT BE REPRODUCED IN WHOLE OR PART OR USED FOR THE MANUFACTURE OF ANY ARTICLE WITHOUT THE EXPRESS PERMISSION OF THE COPYRIGHT HOLDERS.

2. WORK TO FIGURED DIMENSIONS ONLY.


3. THIS DRAWING IS TO BE READ IN CONJUNCTION WITH ALL RELEVANT ENGINEERS' DRAWINGS AND SPECIFICATIONS.

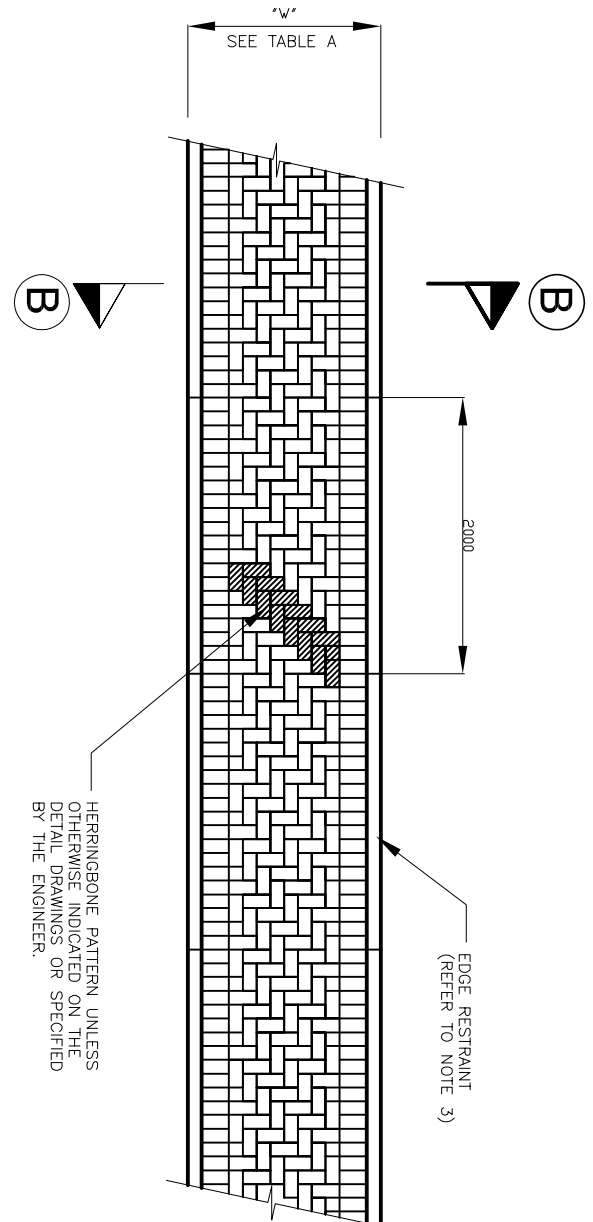

PLAN OF SEGMENTED PAVING WALKWAY/GYM AND PLAYING AREA

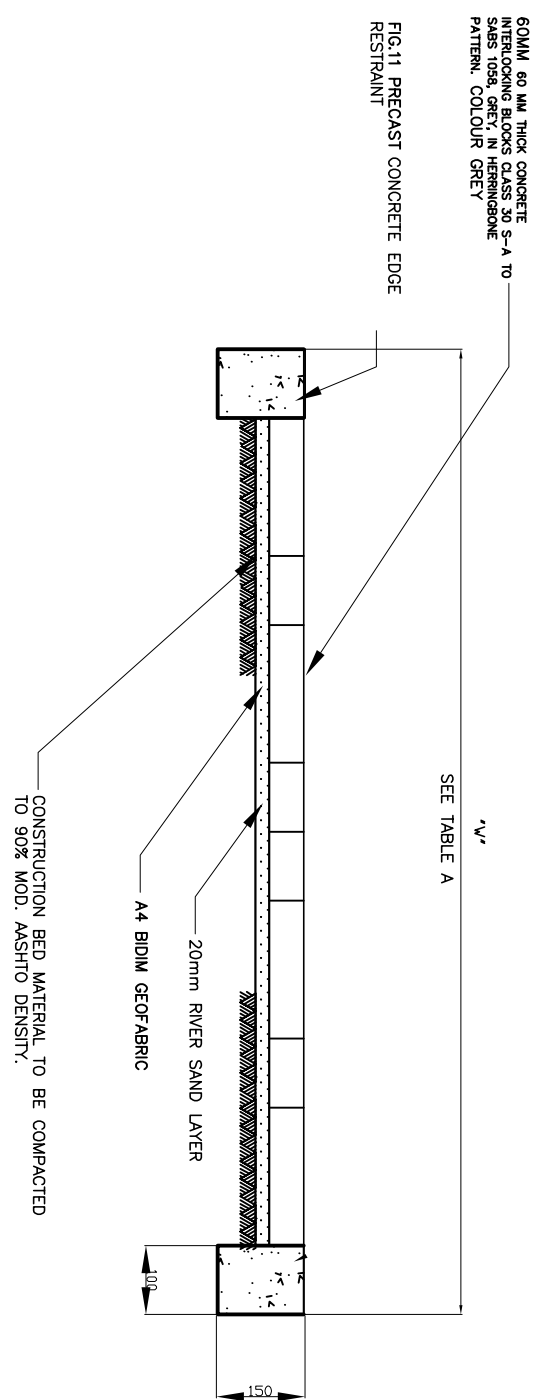


SECTION B-B - THROUGH SEGMENTED PAVING
WALKWAY/GYM AND PLAYING AREA

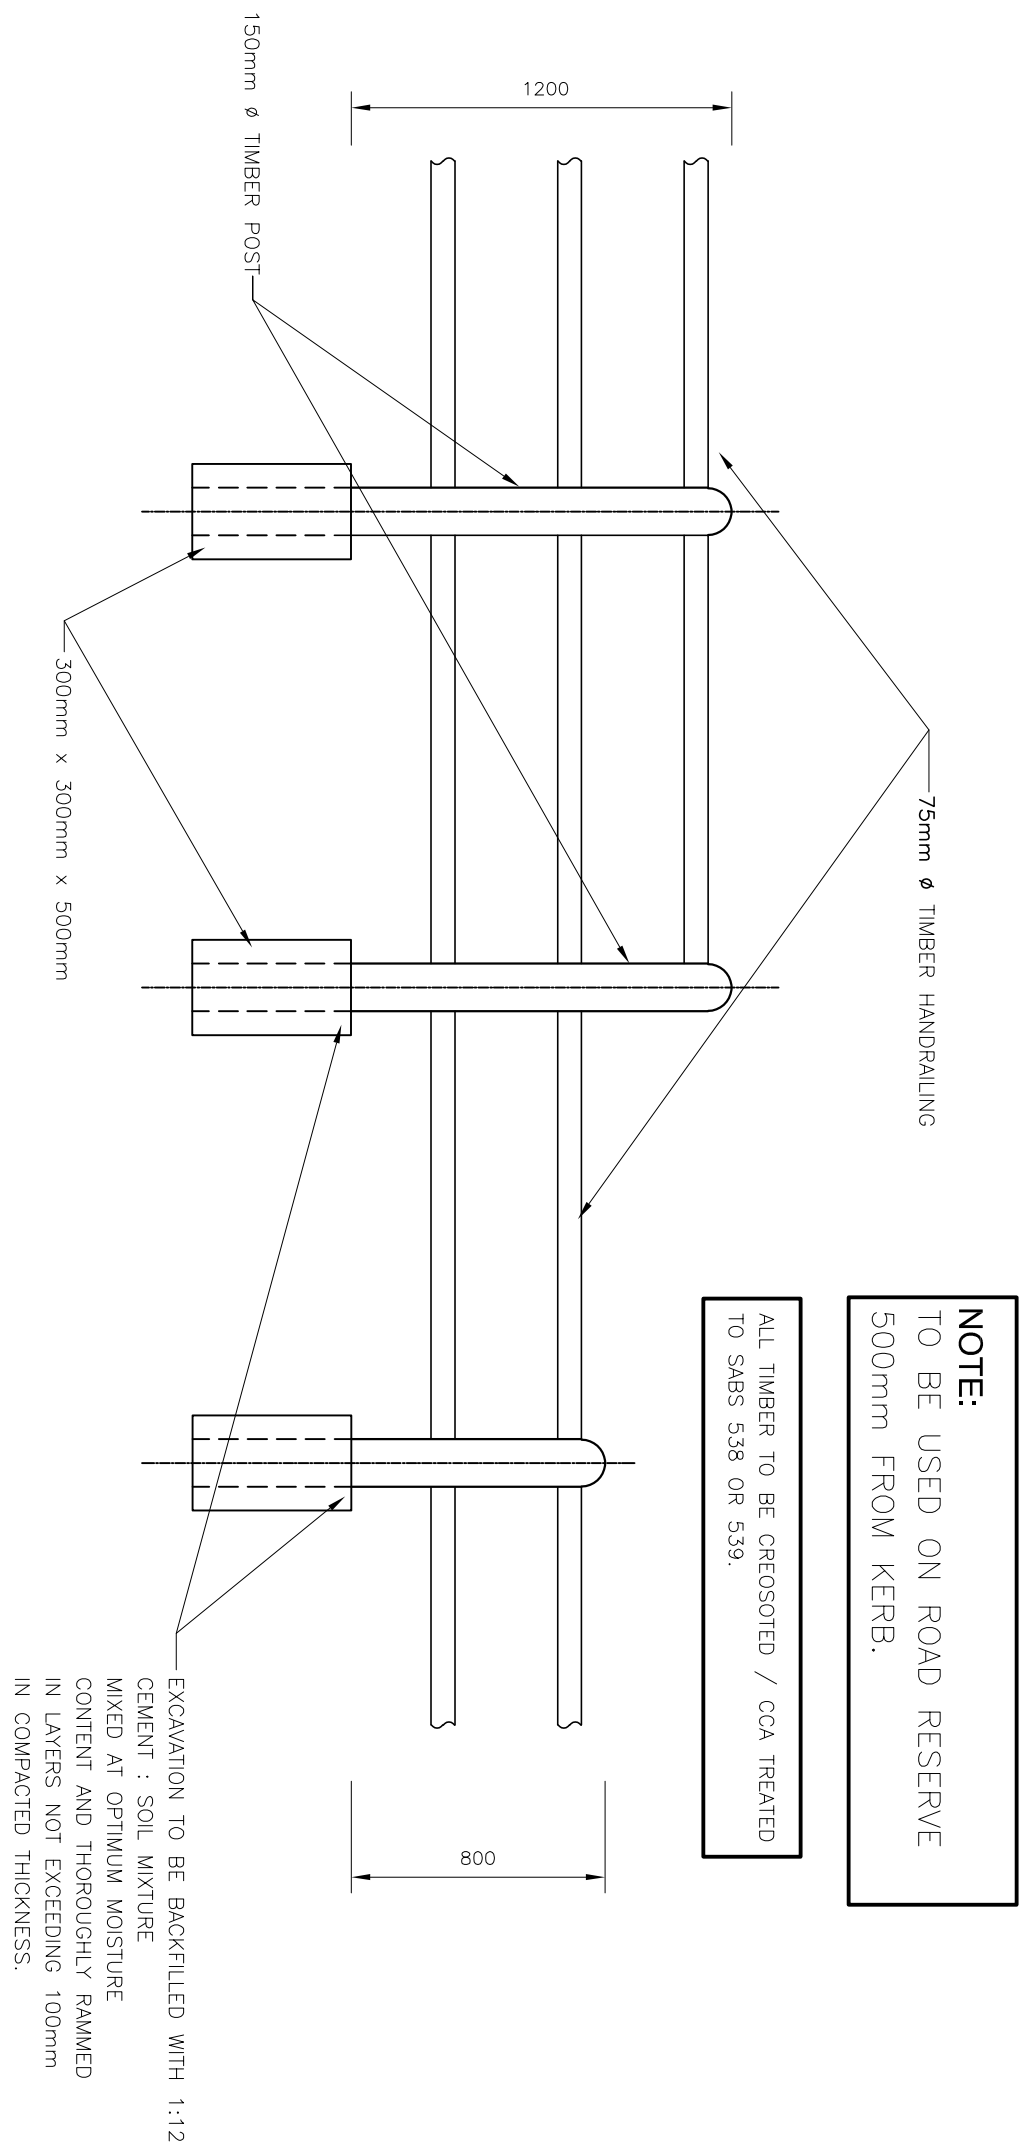


TYPICAL POST AND RAIL TIMBER BALUSTRADE


- DESCRIPTION OF PAVEMENT LAYERS AT GYM, PLAY AND WALKWAYS
1. SURFACING
80MM PAVING BLOCKS 25MPA TYPE S/ALID IN HERRINGBONE PATTERN WITH 20MM SAND BEDDING.
 2. SELECTED LAYER
150MM THICK INSTU GRAVELCOMPACTED TO 95% MODIFIED AASHTO DENSITY MINIMUM CBR=25% AT 95% MODIFIED AASHTO DENSITY (G6)
 3. ROADBED
RIP AND RECOMPACT INSTU MATERIAL TO 93% MODIFIED AASHTO DENSITY.

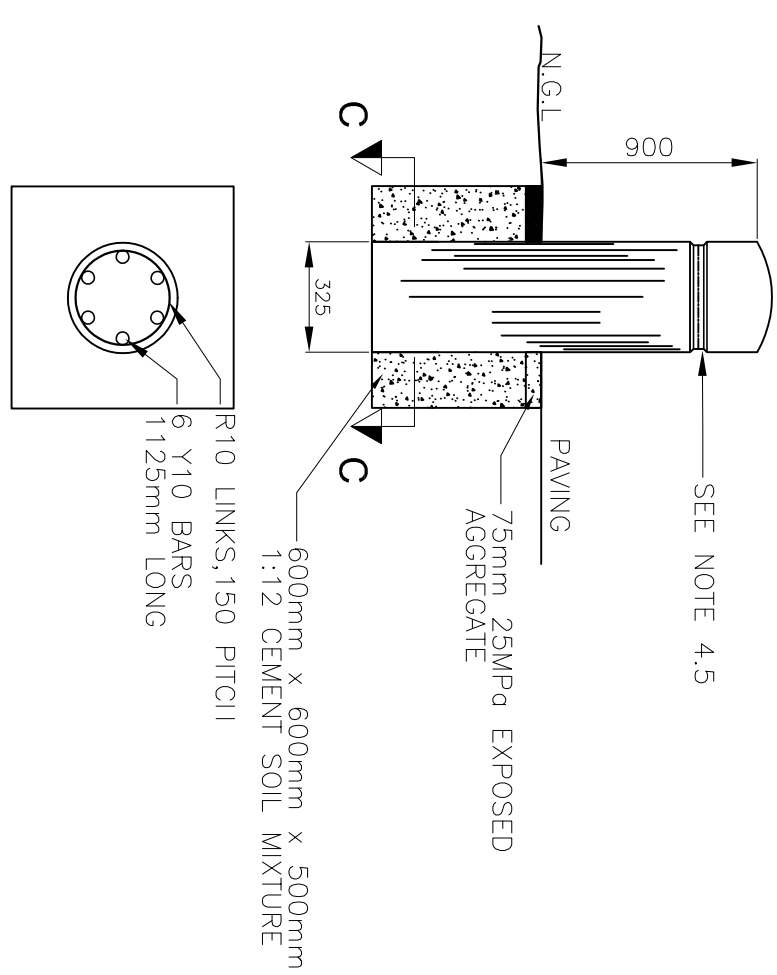

ONLY SLOPING KERB AND AT PEDESTRIAN RAMP
SECTION C-C

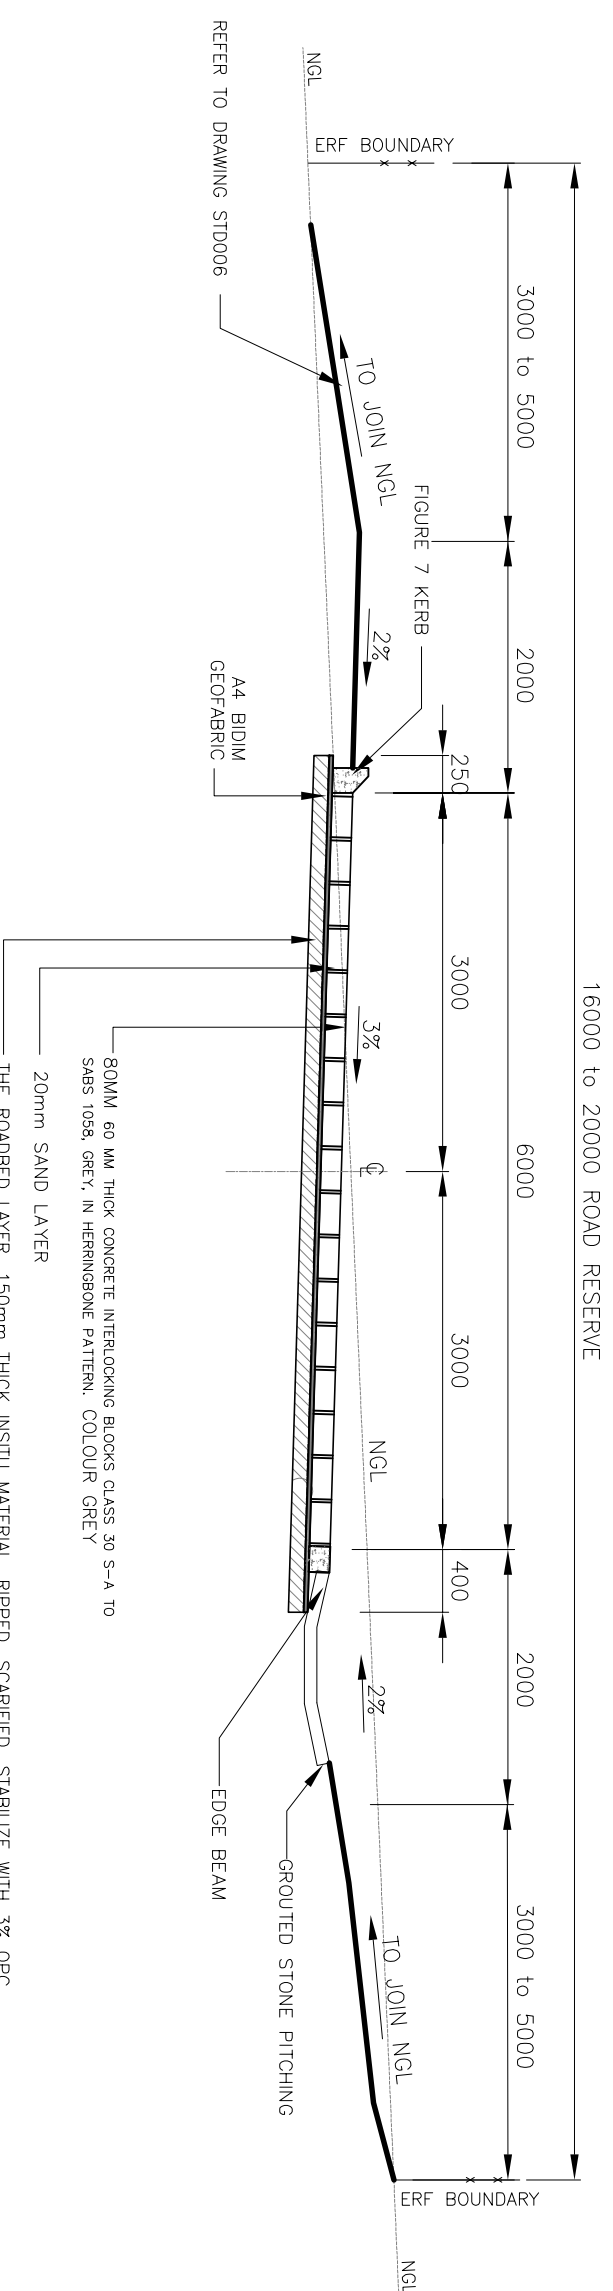


ROAD SECTION AND LAYER WORKS-6.0m ROAD

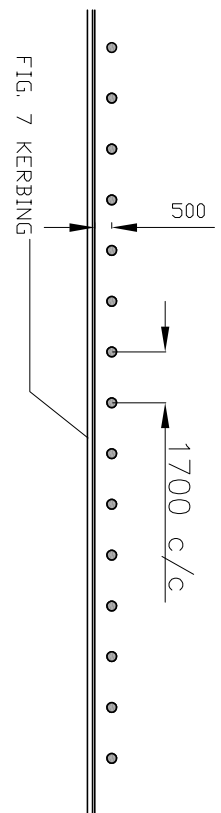

PLACEMENT OF BOLLARDS AT PARKING LOT

1. SURFACING.
80MM PAVING BLOCKS 25MPA TYPE SA, LAID IN HERRINGBONE
PATTERN WITH 20MM SAND BEDDING
2. BASE
125MM THICK STABILISED GRAVEL COMPACTED TO 97%
MODIFIED AASHTO DENSITY WITH MINIMUM DESIRED UCS
=500KPA @ 97% & ITS OF 200 KPA OF MODIFIED AASHTO
DENSITY (C4)
3. SELECTED LAYER
150MM THICK INSTTU GRAVELCOMPACTED TO 95% MODIFIED
AASHTO DENSITY MINIMUM CBR=25% AT 95% MODIFIED ASSH
DENSITY (G6)
4. ROADBED
RIP AND RECOMPACT INSTTU MATERIAL TO 93% MODIFIED
AASHTO DENSITY.

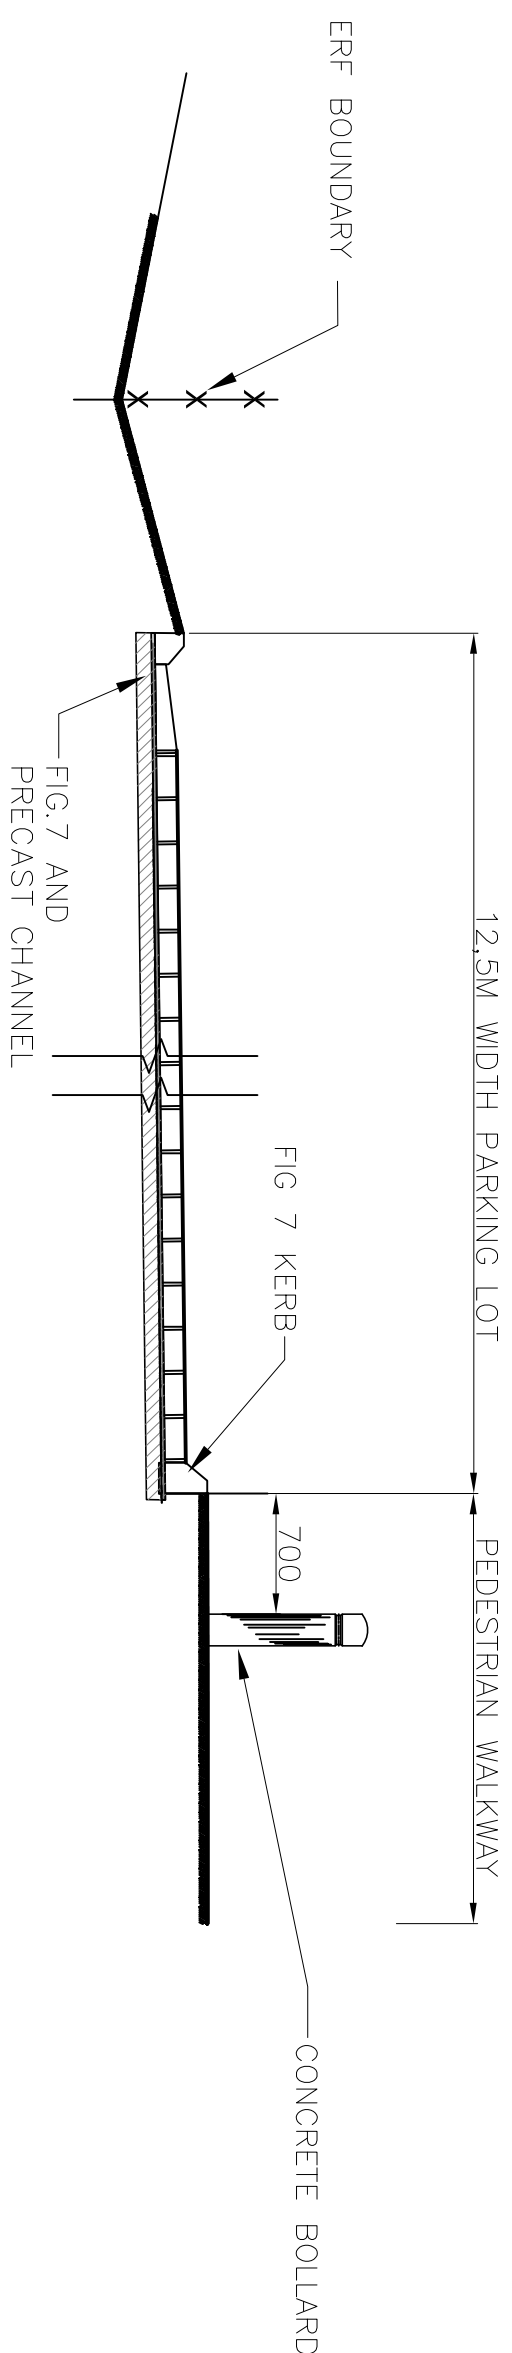

PARKING LOT

—	—	—
—	—	—
—	—	—
REV.	DESCRIPTION:	BR: DATE:
STATUS:	DETAILED DESIGN	

MAKHADO MUNICIPALITY
CIVIC CENTRE
NO. 83 KROGH STREET
LOUIS TRITCHARDT
0920
TEL: 015 519 3000


CLIENT: MAKHADO MUNICIPALITY
Civic CENTRE
NO. 83 KROGH STREET
LOUIS TRITCHARDT, 0920

ARCHITECT: VONINGELA CONS. & PRUTS
531 SECTION E
GIYANI
0876


TITLE: RAILING, WALKWAY PAVEMENT & BOLLARDS				
SCALE AT ALL:	DATE:	DRAWN:	CHECKED:	
AS SHOWN	17/06/21	MT	MT	
PROJECT NO:	DRAWING NO:			
24567	A1/248/12	C		

Notes:

1. THE COPYRIGHT OF THIS DRAWING IS PROHIBITED AND IT MAY NOT BE REPRODUCED IN WHOLE OR PART OR USED FOR THE MANUFACTURE OF ANY ARTICLE WITHOUT THE EXPRESS PERMISSION OF THE COPYRIGHT HOLDERS.
2. WORK TO FIGURED DIMENSIONS ONLY.
3. THIS DRAWING IS TO BE READ IN CONJUNCTION WITH ALL RELEVANT ENGINEERS' DRAWINGS AND SPECIFICATIONS.

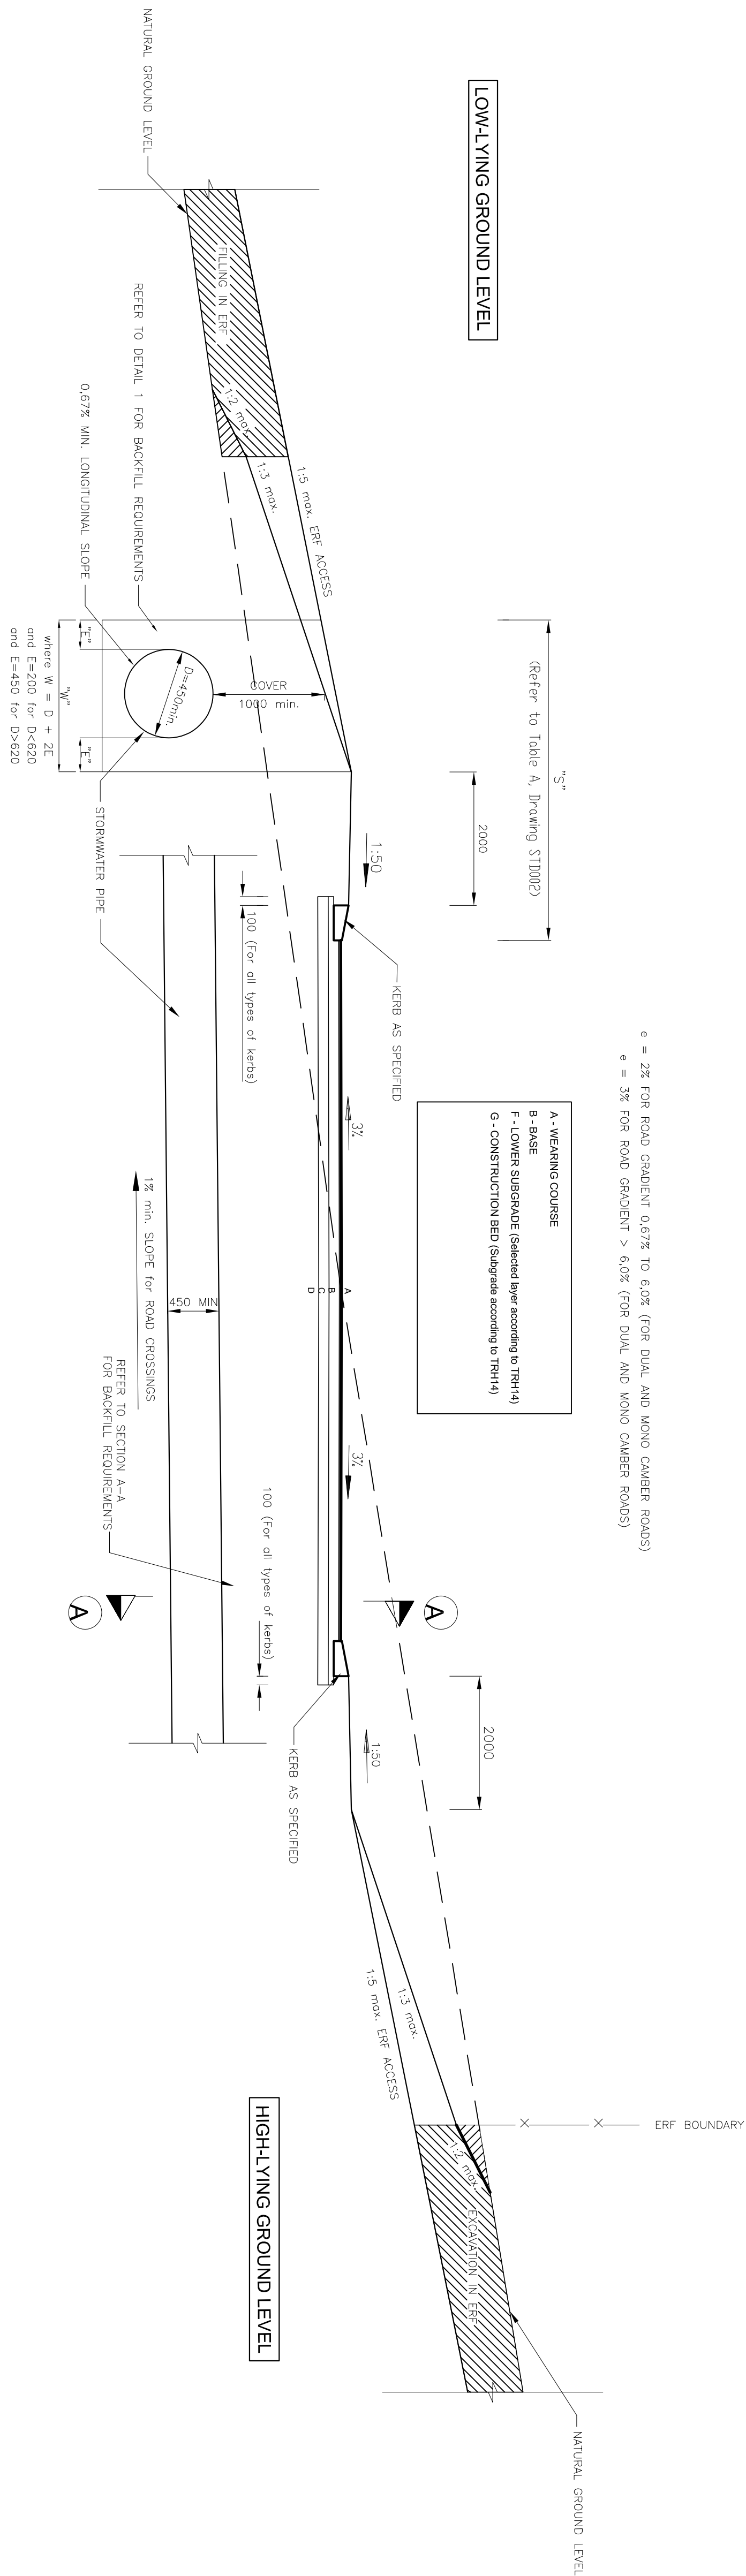

TYPICAL SECTION THROUGH ROAD RESERVE

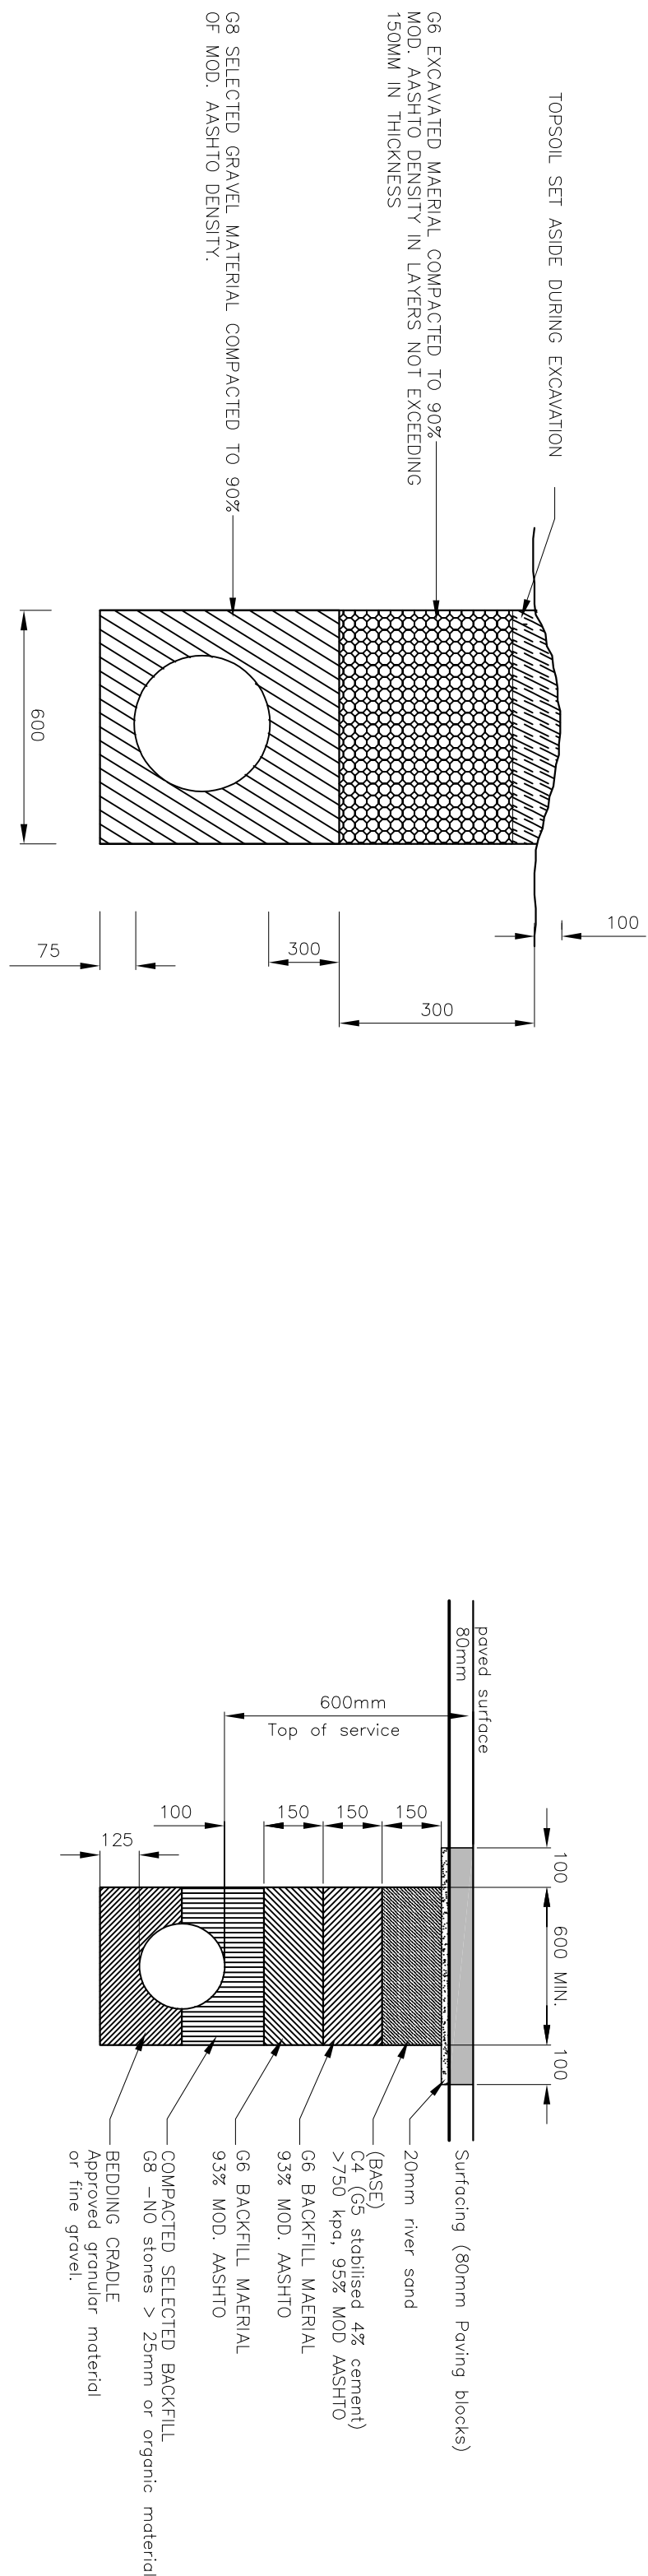

300MM DIA. STORMWATER PIPE
BACKFILL OF TRENCHES NOT IN ROADS

300MM DIA. STORMWATER PIPES UNDERNEATH ROAD AND PARKING AREA

1. SURFACING
80MM PAVING BLOCKS 25MPA TYPE SA, LAID IN HERRINGBONE PATTERN WITH 20MM SAND BEDDING
2. BASE
125MM THICK STABILISED GRAVEL COMPACTED TO 97% MODIFIED AASHTO DENSITY WITH MINIMUM DESIRED UCS = 500KPA @ 97% & ITS OF 200 KPA OF MODIFIED AASHTO DENSITY (C4)
3. SELECTED LAYER
150MM THICK INSITU GRAVELCOMPACTED TO 95% MODIFIED AASHTO DENSITY MINIMUM CBR=25% AT 95% MODIFIED AASHTO DENSITY (66)
4. ROADBED
RIP AND RECOMPACT INSITU MATERIAL TO 93% MODIFIED AASHTO DENSITY.

- DESCRIPTION OF PAVEMENT LAYERS AT GYM, PLAY AND WALKWAYS
1. SURFACING
80MM PAVING BLOCKS 25MPA TYPE SA, LAID IN HERRINGBONE PATTERN WITH 20MM SAND BEDDING.
 2. SELECTED LAYER
150MM THICK INSTTU GRAVEL/COMPACTED TO 95% MODIFIED AASHTO DENSITY MINIMUM CBR=25% AT 95% MODIFIED AASHTO DENSITY (66)
 3. ROADBED
RIP AND RECOMPACT INSTTU MATERIAL TO 95% MODIFIED AASHTO DENSITY.

REV	DESCRIPTION:	BY:	DATE:
—		—	—
—		—	—
—		—	—

MAKHADO MUNICIPALITY
C/MC CENTRE
NO. 83 KROGH STREET
LOUIS TRITCHARDT
0920
TEL: 015 519 3000

CLIENT: MAKHADO MUNICIPALITY

NO. 83 KROGH STREET
LOUIS TRITCHARDT, 0920

0826
GIYANI
0826


DZANANI
/GB INLTSTORMWATER FRENCH
DETAILS

SCALE AT A1:	DATE:	DRAWN:	CHECKED:
AS SHOWN	17/06/21	MT	MT


PROJECT NO:	DRAWING NO:	REVISION:
24567	A1/248/13	C

Notes:


1. THE COPYRIGHT OF THIS DRAWING IS PROHIBITED AND IT MAY NOT BE REPRODUCED IN WHOLE OR PART OR USED FOR THE MANUFACTURE OF ANY ARTICLE WITHOUT THE EXPRESS PERMISSION OF THE COPYRIGHT HOLDERS.
2. WORK DRAWINGS ARE TO BE USED IN CONJUNCTION WITH ALL RELEVANT ENGINEER'S DRAWINGS AND SPECIFICATIONS.

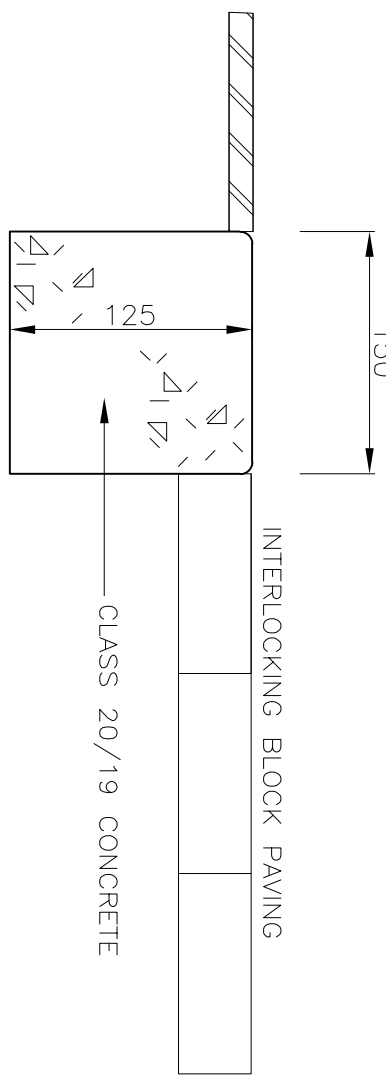


TYPICAL SECTION OF EDGE BEAM AT THE
TRANSITION OF TWO TYPES OF PAVING

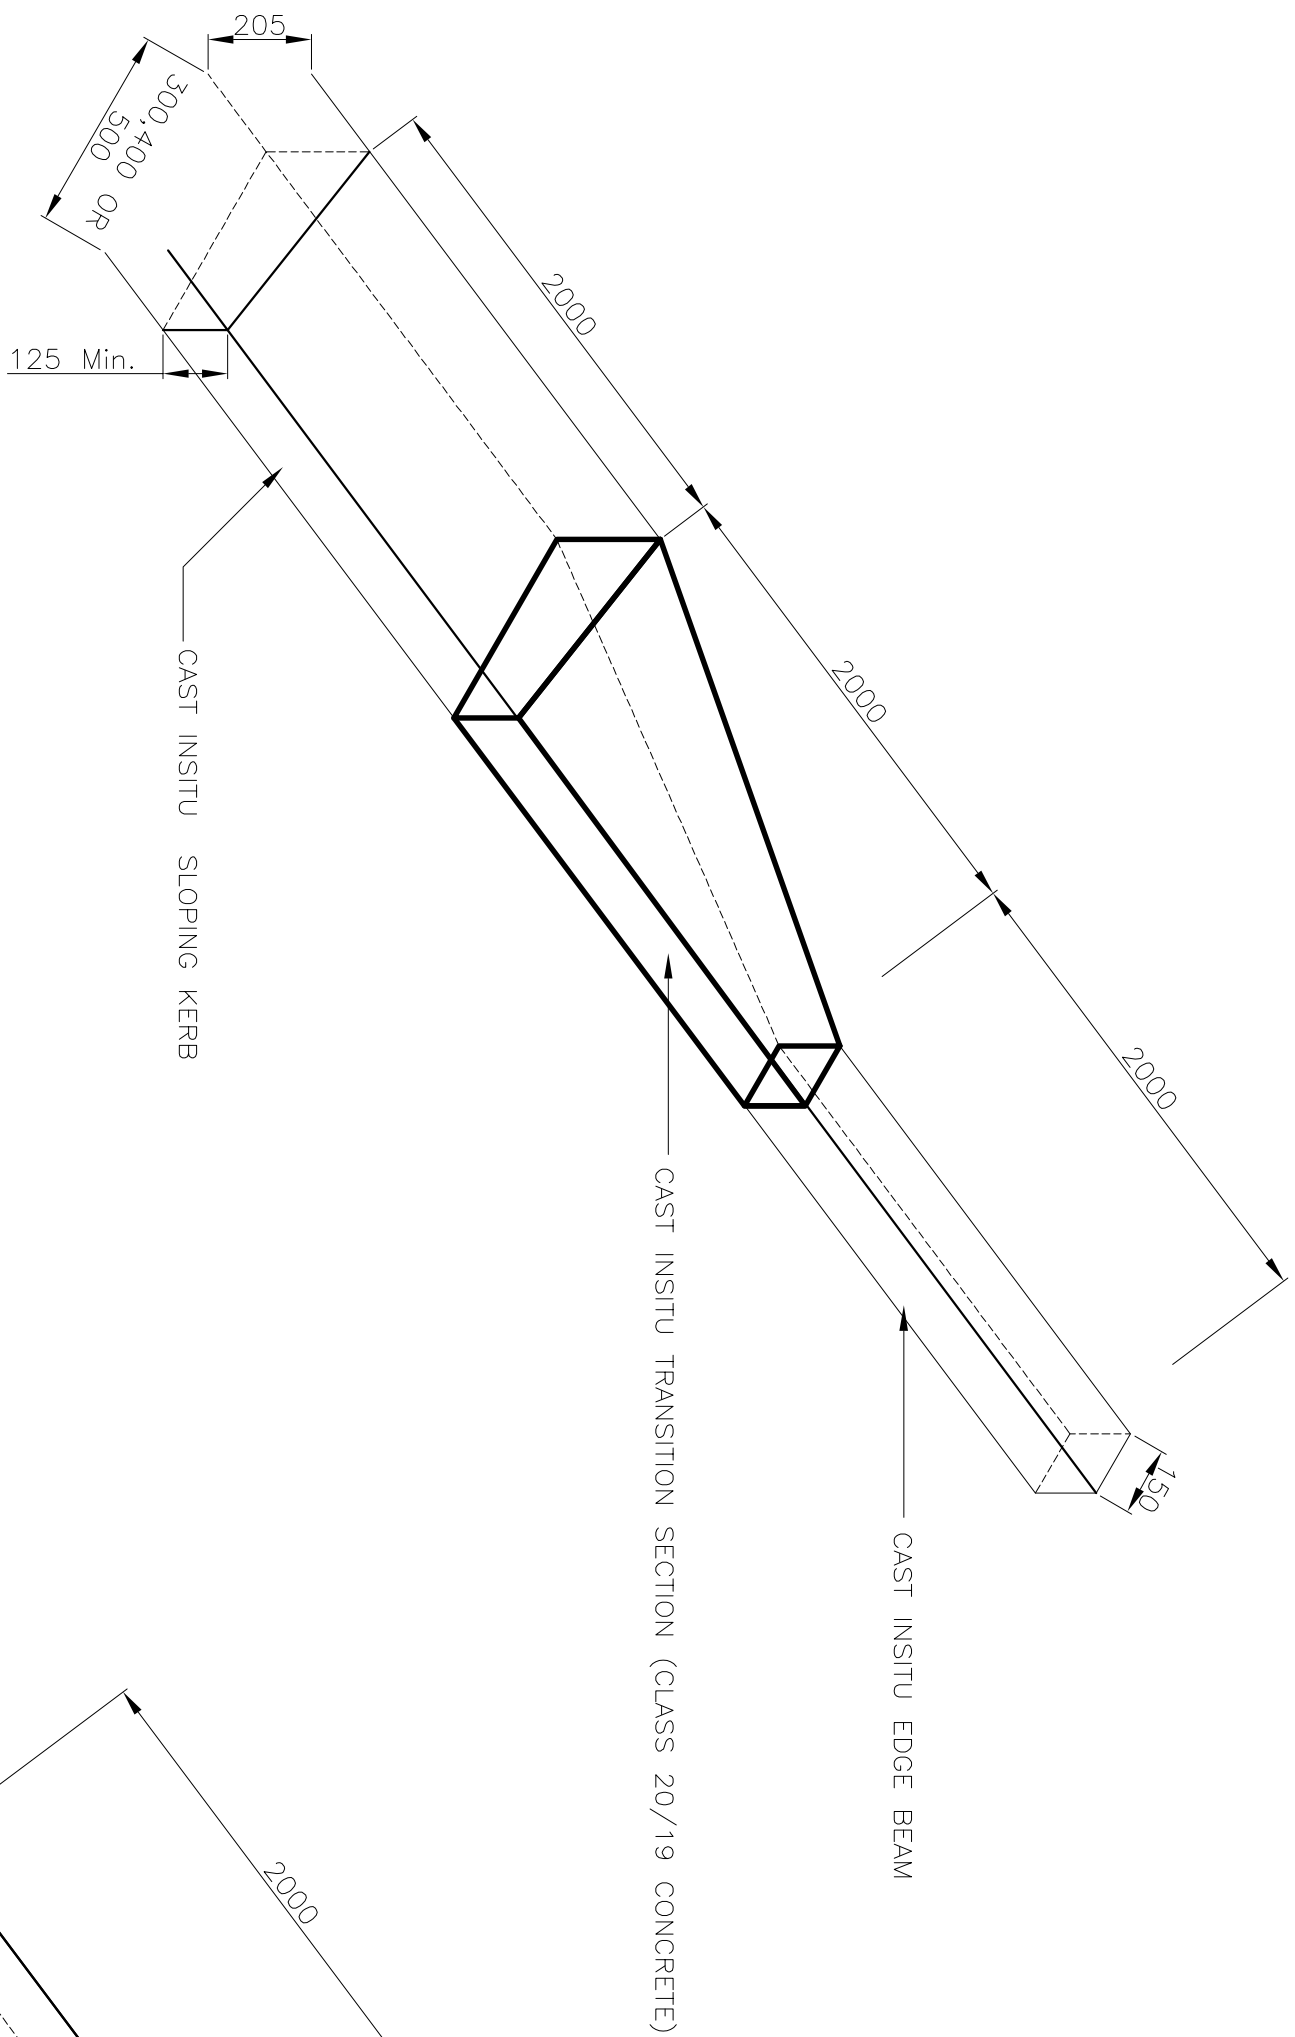


TRANSITION FROM SLOPING KERB
TO EDGE BEAM

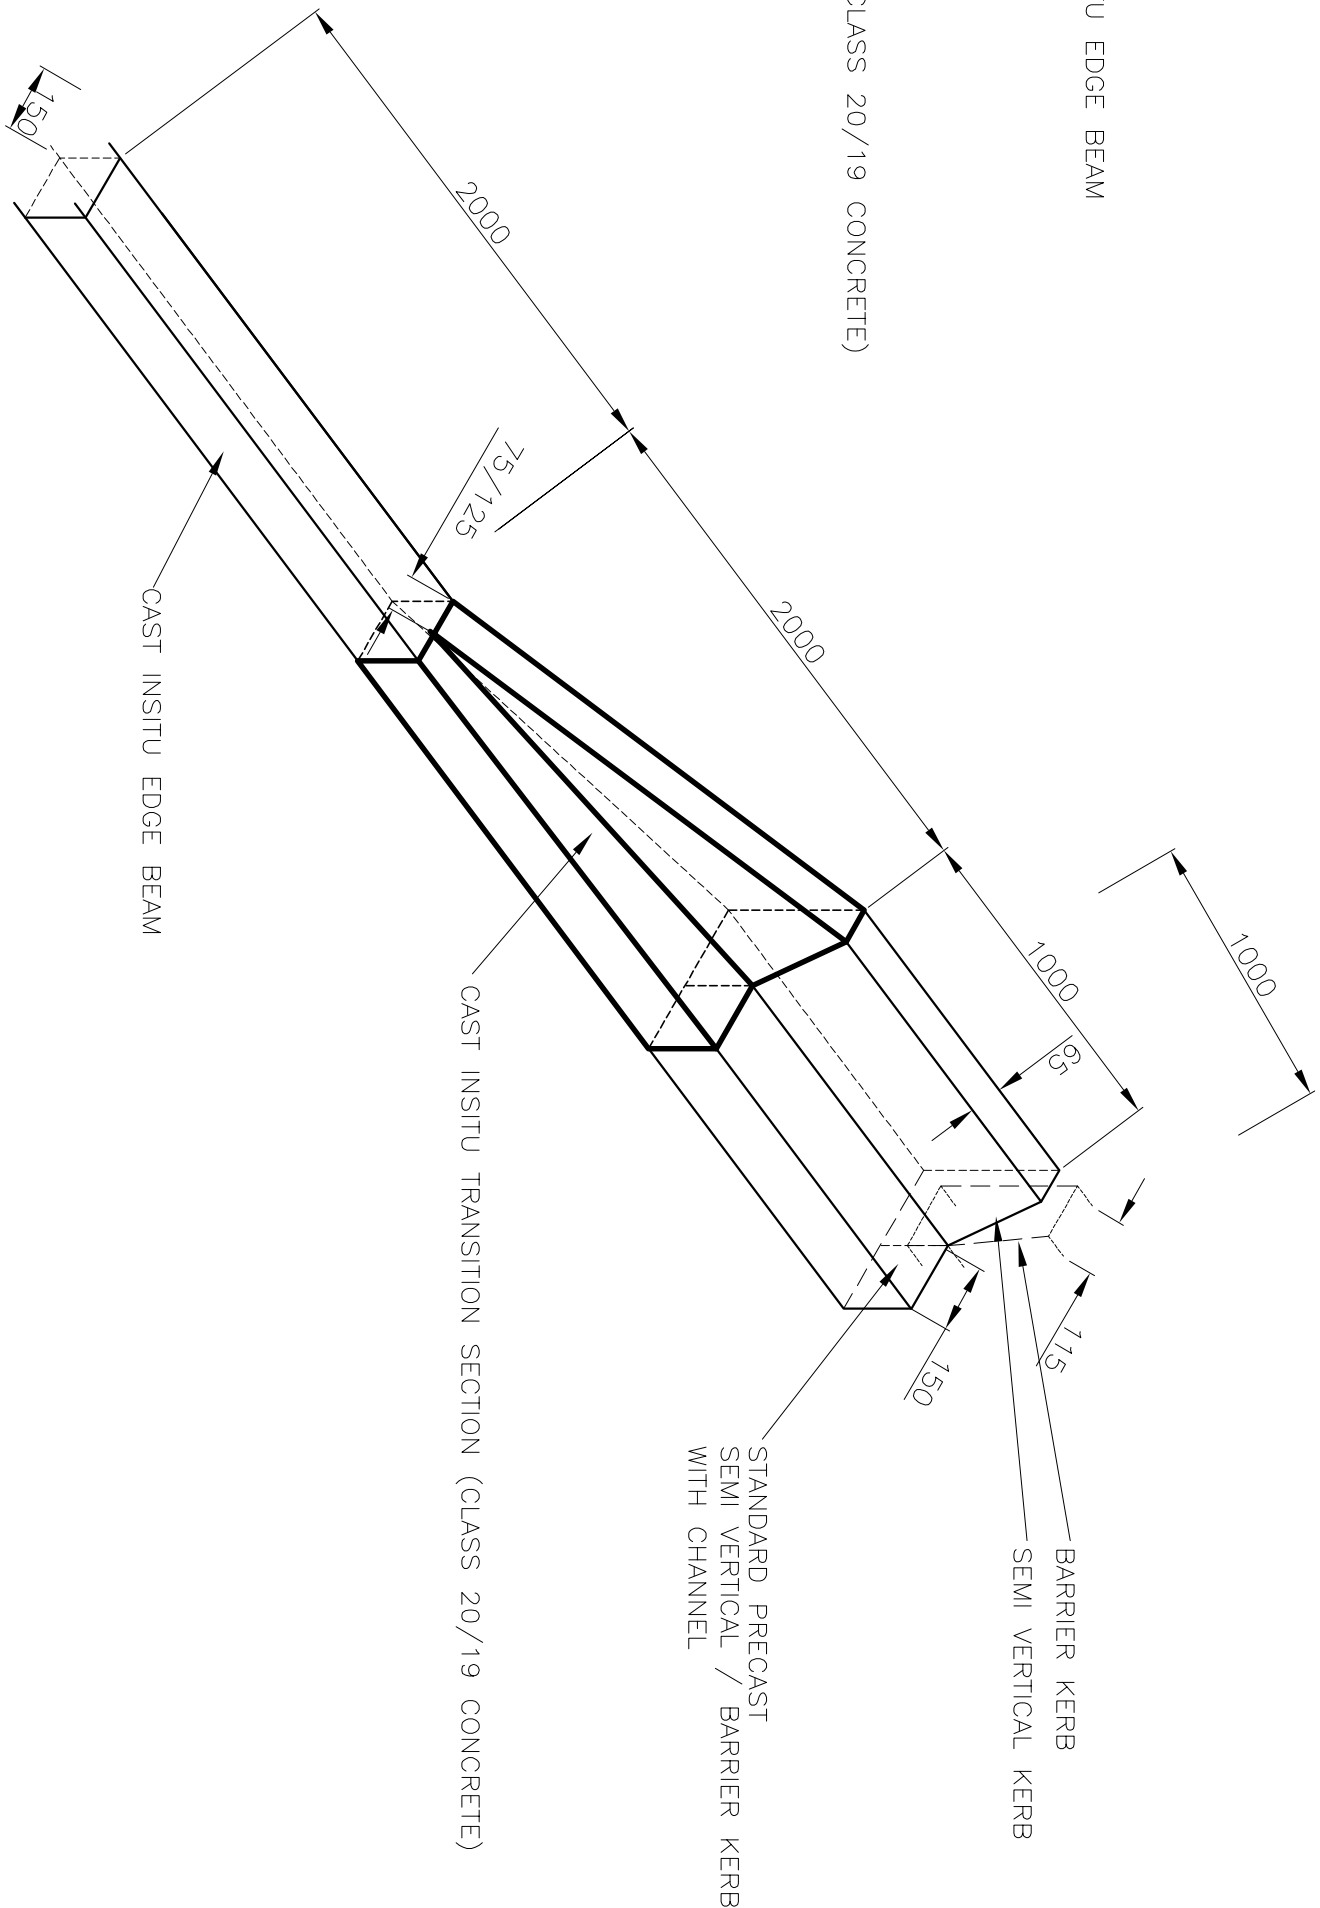


TRANSITION FROM SEMI VERTICAL / BARRIER KERB
TO EDGE BEAM

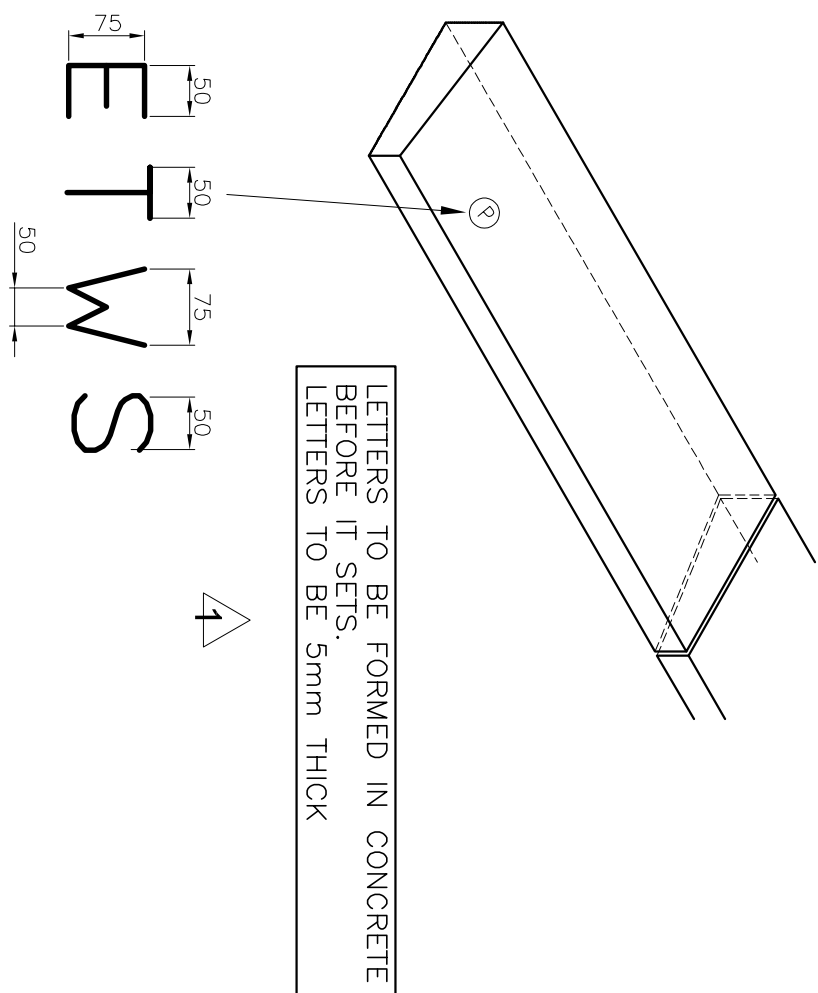

DETAIL FOR THE IDENTIFICATION OF SLEEVE POSITIONS

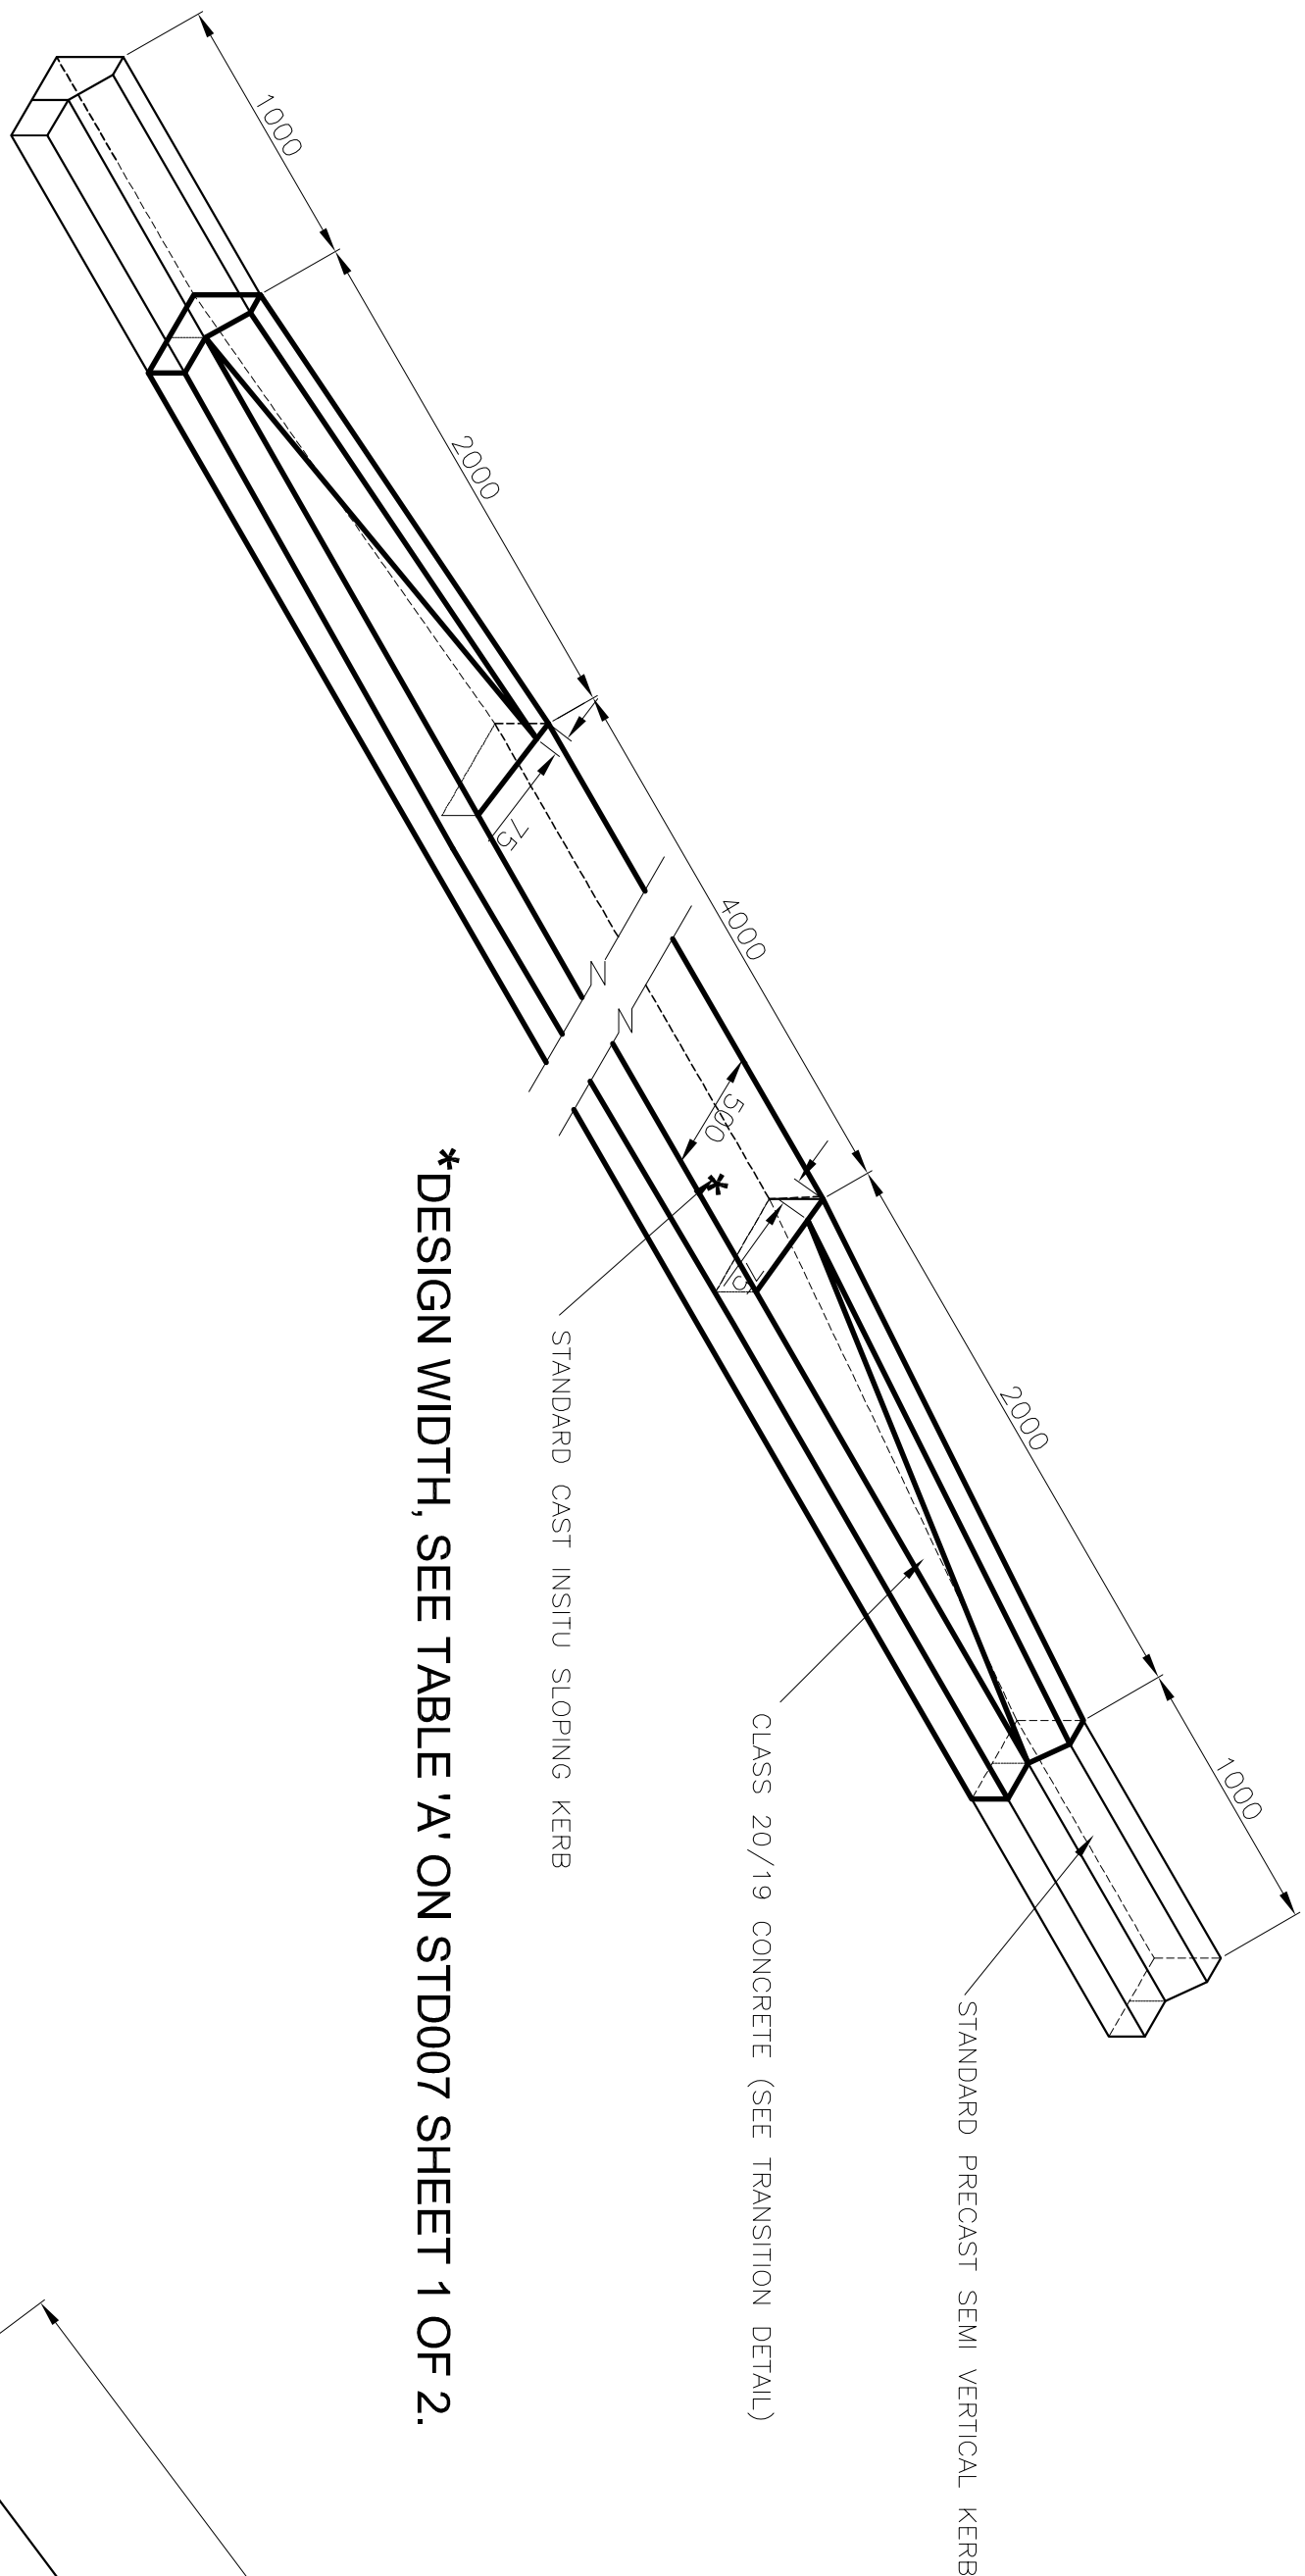

DETAIL OF VEHICLE ENTRANCE
IN SEMI VERTICAL KERBING

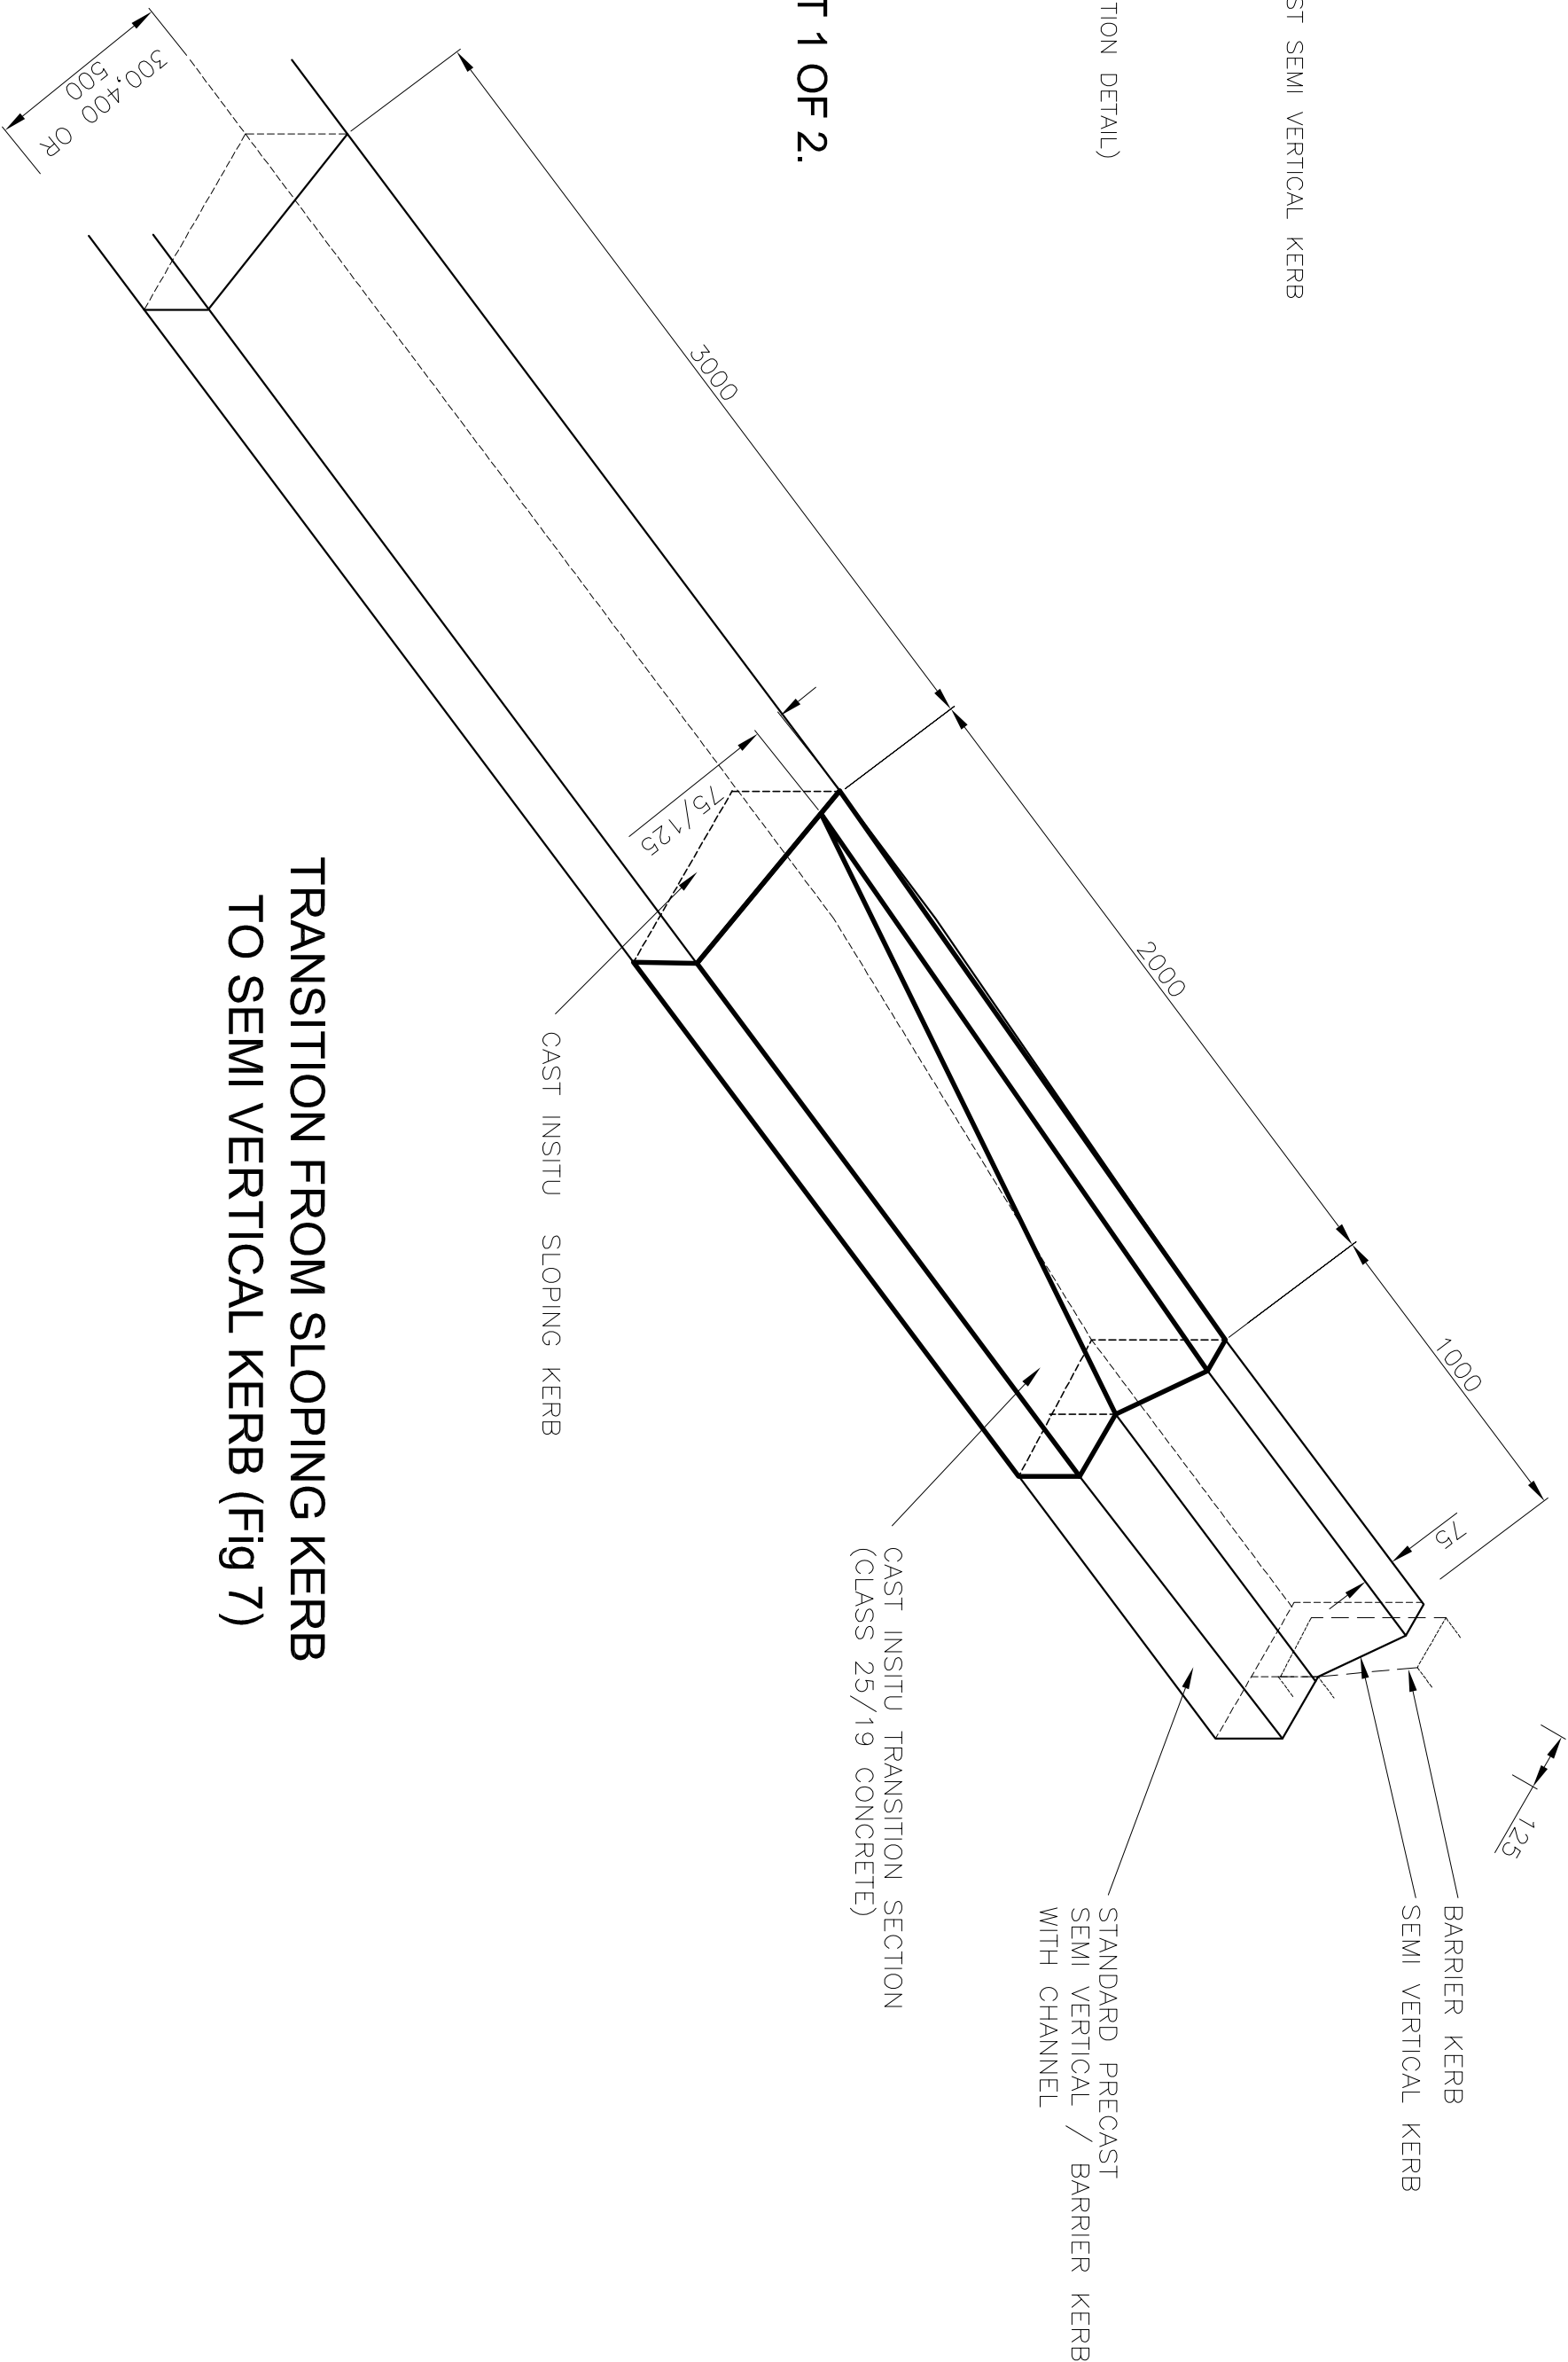

TRANSITION FROM SLOPING KERB
TO SEMI VERTICAL KERB (Fig 7)



MAKHADO MUNICIPALITY
CIVIC CENTRE
NO. 83 KROGH STREET
LOUIS TRITCHARDT 0920
TEL: 015 519 3000

CLIENT: MAKHADO MUNICIPALITY
CIVIC CENTRE
NO. 83 KROGH STREET
LOUIS TRITCHARDT, 0920

ARCHITECT: VONINGELA CONS. & PRUTS,
531 SECTION E
GYANI
0826


SITE: 78B NZHELELE STREET
DZANANI

TITLE: TRANSITION KERBS
DETAILS


SCALE AT A1: 17/06/21 MT MT
PROJECT NO: 24567 DRAWING NO: A1/248/14 REVISION: C

—	—	—
—	—	—
—	—	—
—	—	—
REV.	DESCRIPTION:	BY: DATE:
STATUS: DETAILED DESIGN		


REFER TO NOTE 1 FOR APPLICATION
OF TYPICAL STORMWATER
OUTLET STRUCTURE

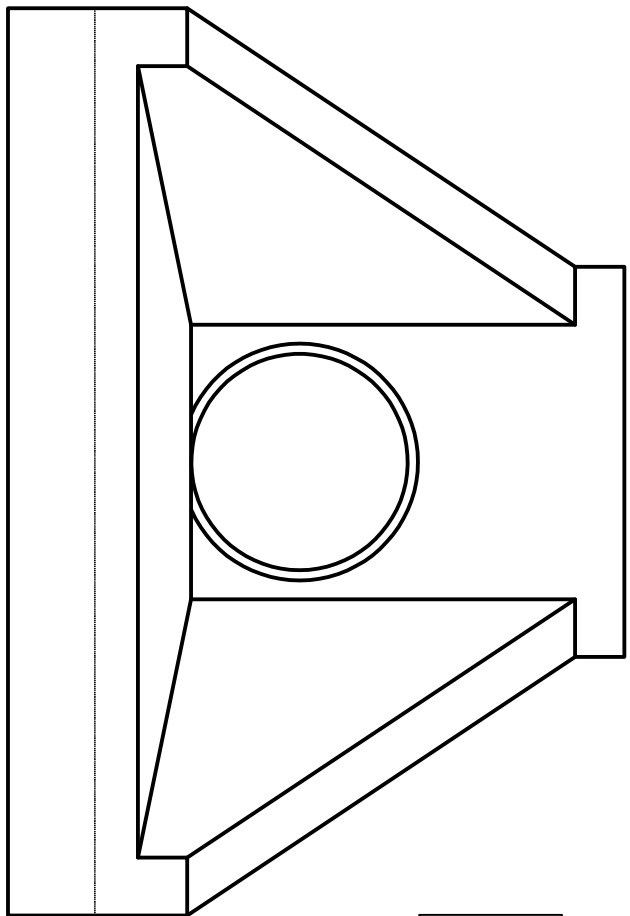

ELEVATION OF TYPICAL STORMWATER OUTLET STRUCTURE

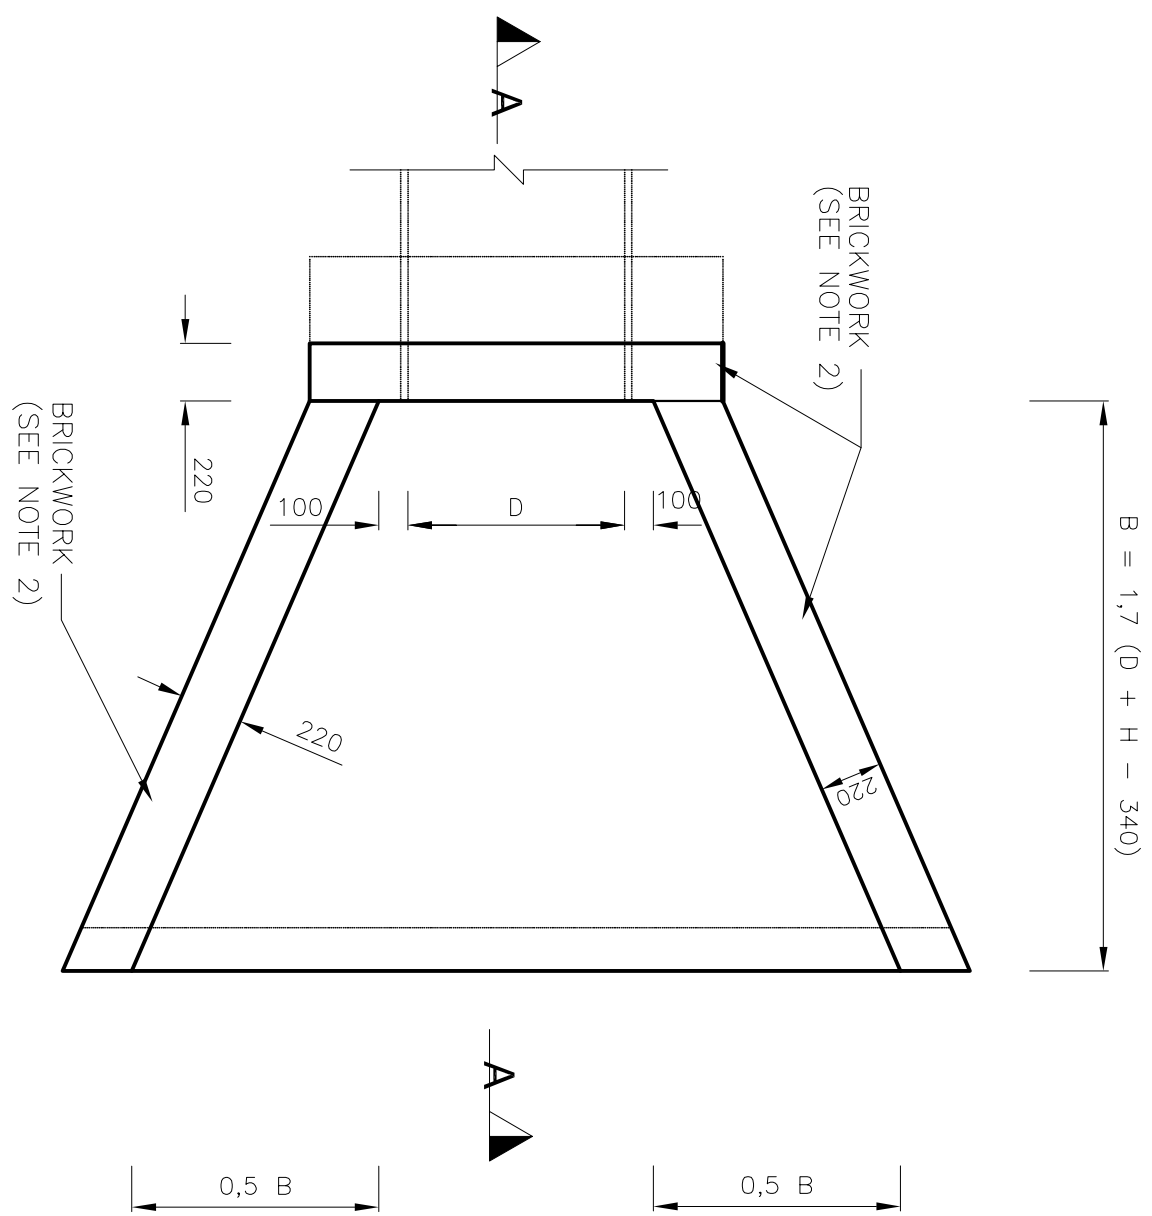


PLAN OF TYPICAL STORMWATER OUTLET STRUCTURE

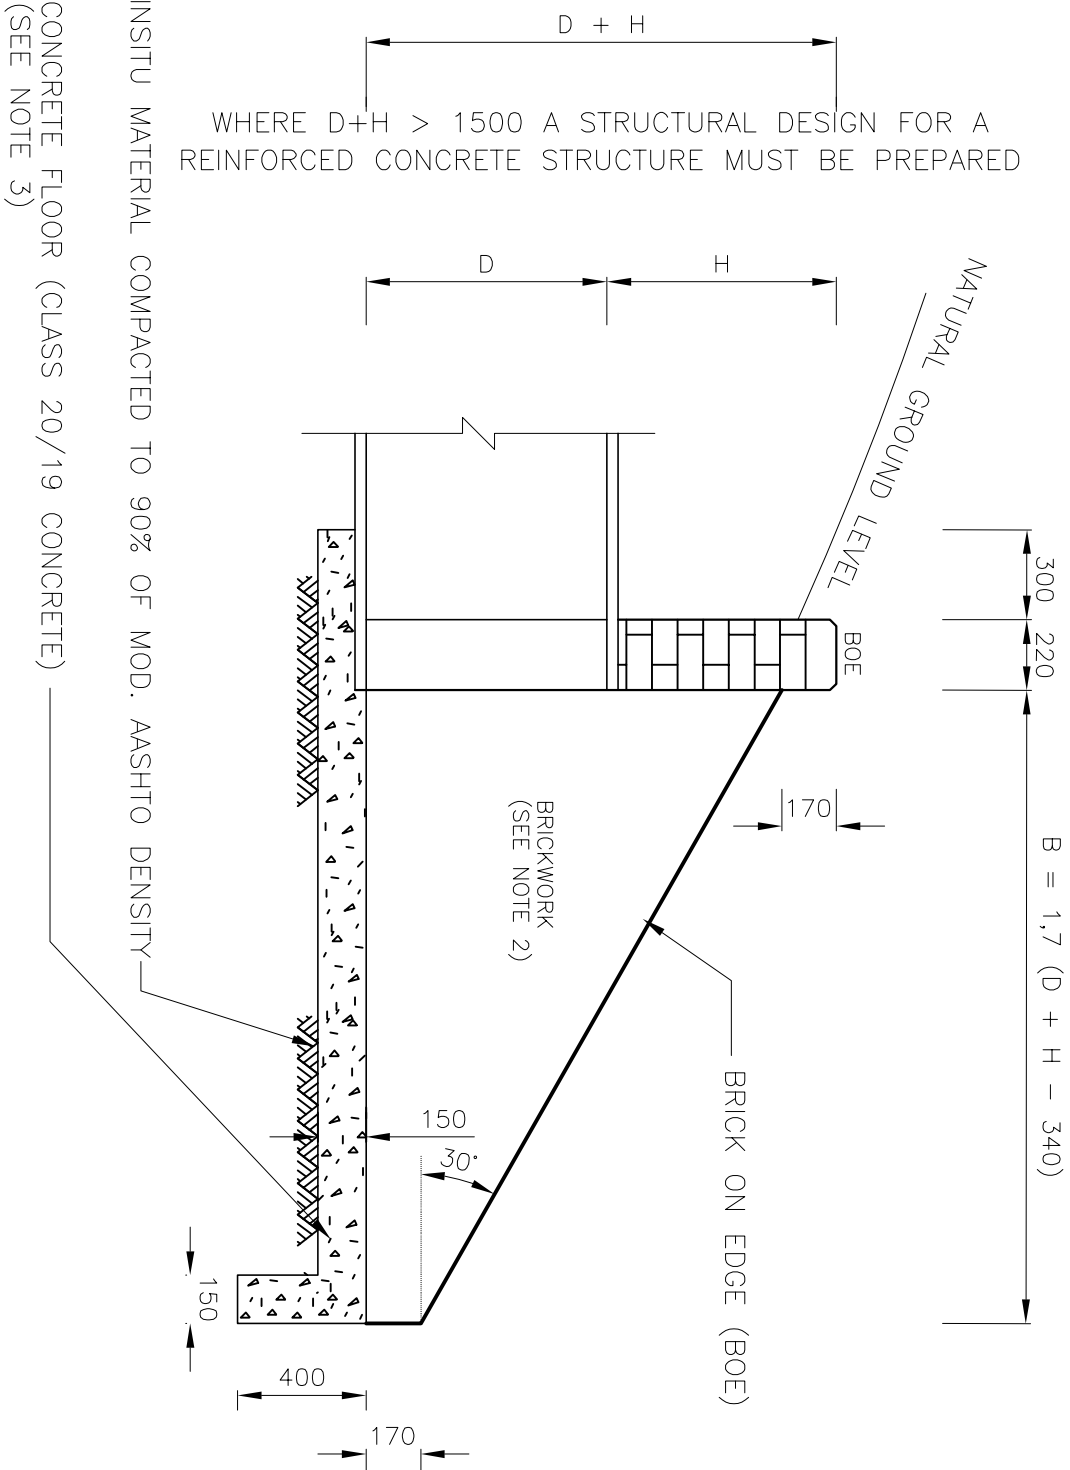


SECTION A-A


PLAN OF FIELD INLET (Without cover slab)

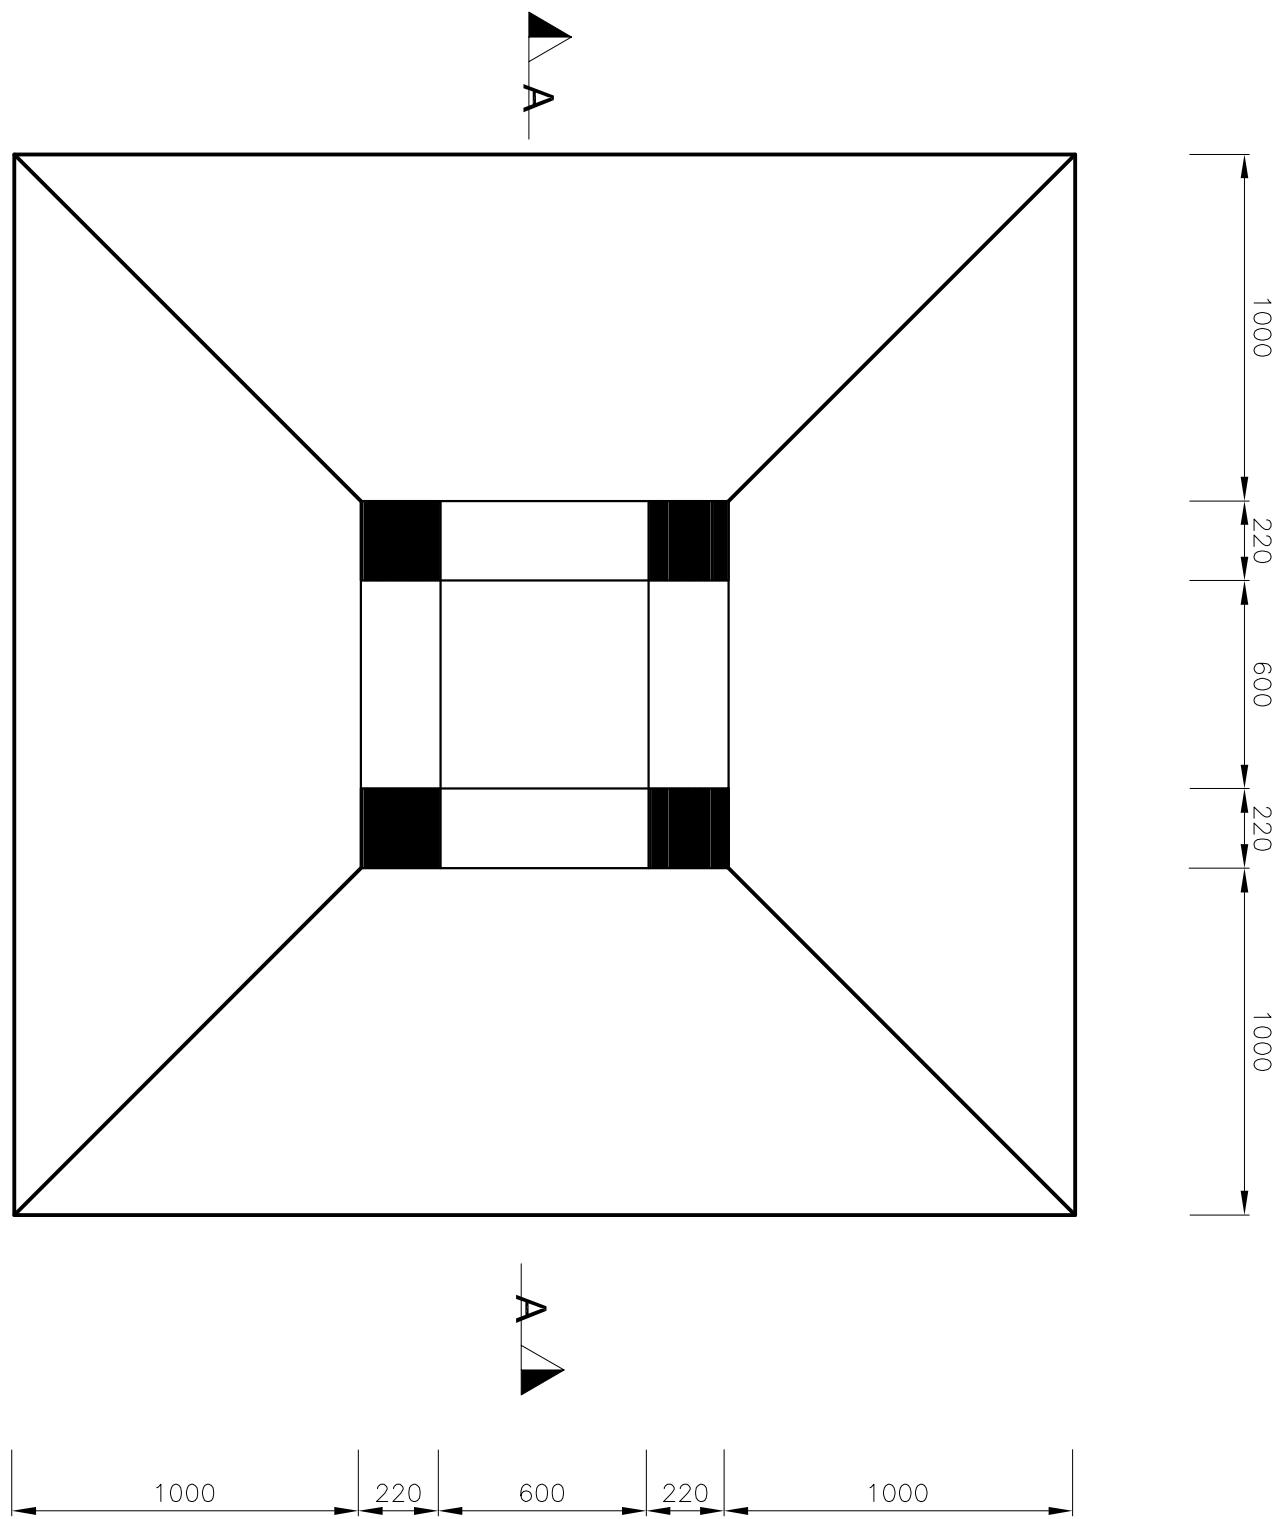

SECTION B-B

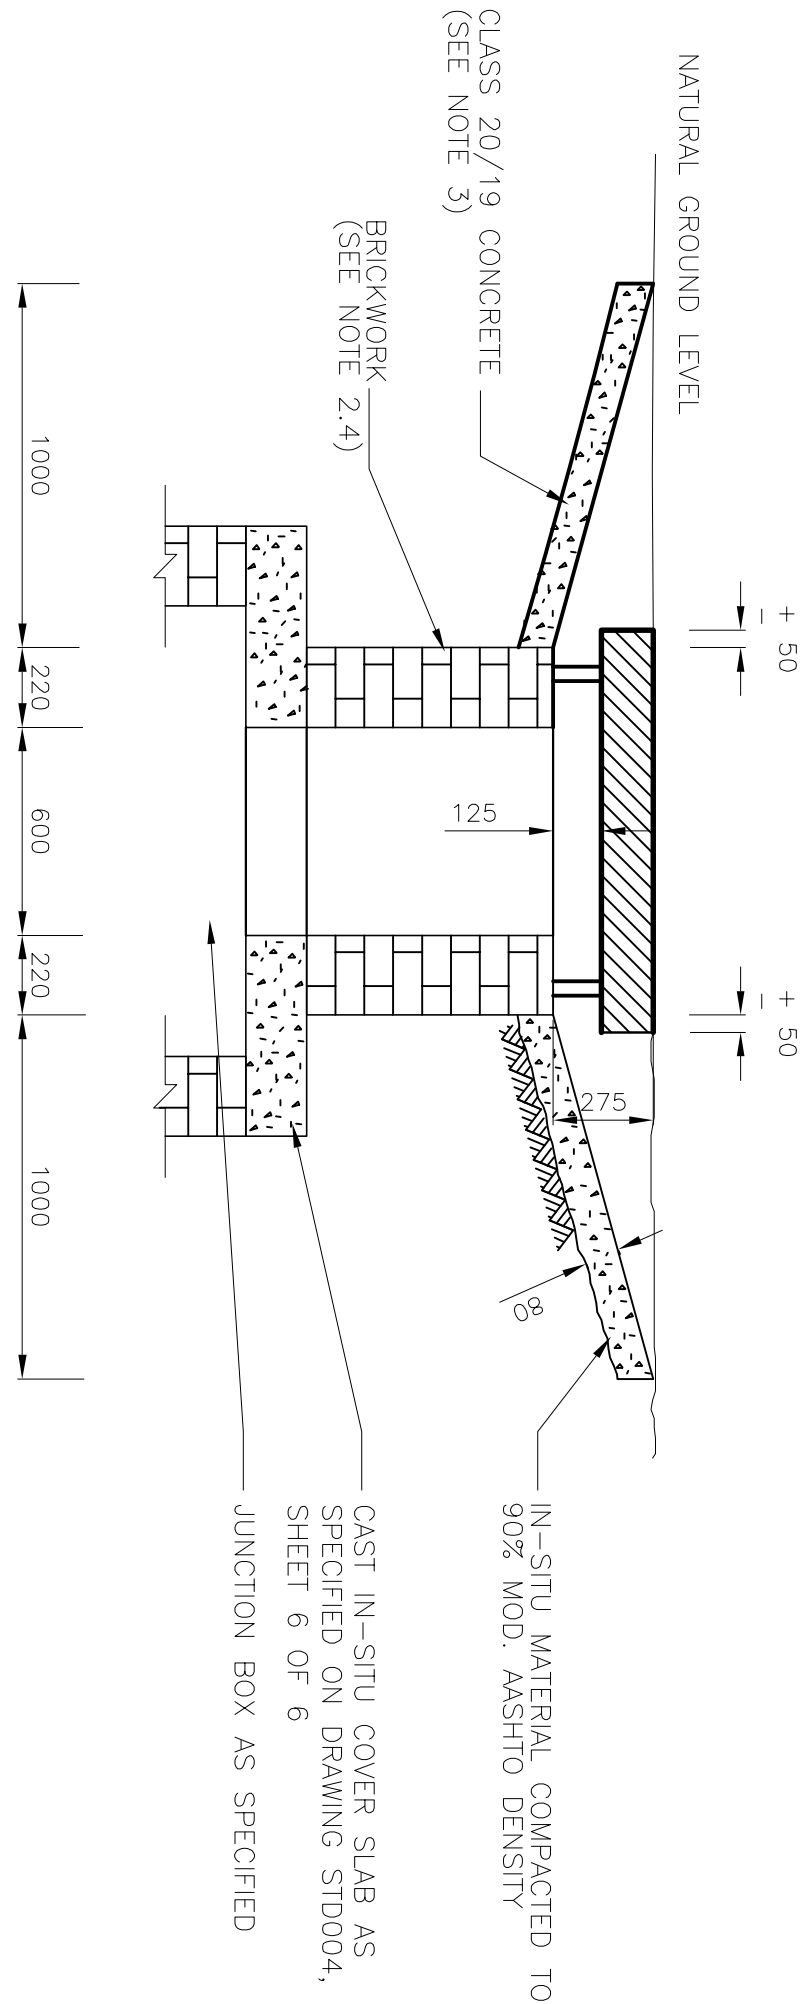

DETAIL OF PRECAST COVER SLAB

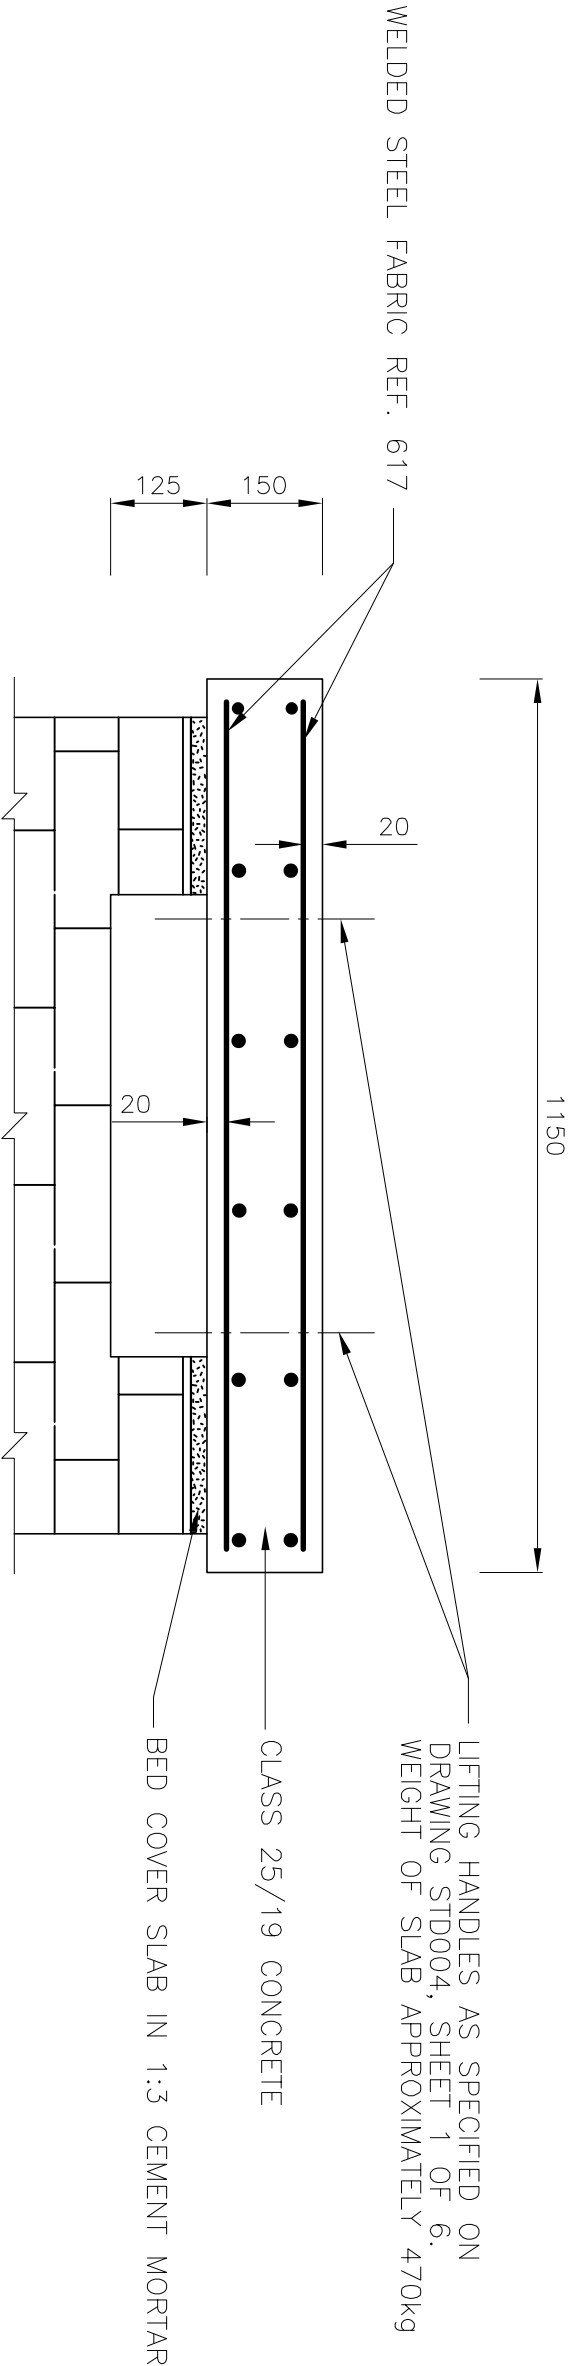

Notes:

1. THE COPYRIGHT OF THIS DRAWING IS PROHIBITED AND IT MAY NOT BE REPRODUCED IN WHOLE OR PART OR USED FOR ANY OTHER PURPOSE WITHOUT THE EXPRESS WRITTEN PERMISSION OF THE ARCHITECT.
2. THIS DRAWING IS TO BE READ IN CONJUNCTION WITH ALL RELEVANT ENGINEERS' DRAWINGS AND SPECIFICATIONS.
3. THIS DRAWING IS TO BE READ IN CONJUNCTION WITH ALL RELEVANT ENGINEERS' DRAWINGS AND SPECIFICATIONS.

—	—	—	—
—	—	—	—
—	—	—	—
STATUS:	DESCRIPTION:	BY:	DATE:
DETAILED DESIGN			
MAKHADO MUNICIPALITY			
CIVIC CENTRE			
NO. 83 KROGH STREET			
LOUIS TRITCHARDT, 0920			
ARCHITECT:			
YONINGELA CONS. & PROJ.			
531 SECTION E			
GIVANI			
0826			
SITE:			
78B NZHELELE STREET			
DZANANI			
TITLE:			
FIELD INLET & HEAD WALL			
DETAILS			
SCALE AT A15	DATE:	DRAWN:	CHECKED:
AS SHOWN	17/06/21	MT	MT
PROJECT NO:	DRAWING NO:	REVISION:	
24567	A1/248/15	C	

1. THE COPYRIGHT OF THIS DRAWING IS PROHIBITED AND IT MAY NOT BE REPRODUCED IN WHOLE OR PART OR USED FOR THE MANUFACTURE OF ANY ARTICLE WITHOUT THE EXPRESS PERMISSION OF THE COPYRIGHT HOLDERS.
2. WORK DRAWN MUST BE IN ACCORDANCE WITH THE RELEVANT ENGINEER'S DRAWINGS AND SPECIFICATIONS.

CLIENT:	MAKHADO MUNICIPALITY		
ARCHITECT:	VONINGELA CONS. & PRUTS, 531 SECTION E, GRYANI 0826		
SITE:	78B NZHELELE STREET, DZANANI		
TITLE:	KERB DETAILS		
SCALE AT A1:	DATE: 17/06/21	DRAWN: MT	CHECKED: MT
PROJECT NO:	DRAWING NO:	REVISION: C	
24567	A1/248/16		



MAKHADO MUNICIPALITY
CIVIC CENTRE
NO. 83 KROGH STREET
LOUIS TRITCHARDT, 0920
TEL: 015 519 3000

REV.	DESCRIPTION:	BY:	DATE:
DETAILED DESIGN			

-	-	-
---	---	---

-	-	-
---	---	---

-	-	-
---	---	---

-	-	-
---	---	---

TABLE A: KERBS TO BE USED FOR ROAD CONSTRUCTION					
APPLICATION	TYPE OF KERB				
	300 Sloping Kerb.	400 Sloping Kerb.	500 Sloping Kerb.	Edge Beam	Semi-vertical Kerb (Fig.7) with channel
Road wider than 5m and up to 5m wide:		⊗		⊗ (See Note 1.)	
Road wider than 5m			⊗		
Where vehicles crossing the kerb is discouraged:					⊗
Joint between asphalt and block paving			⊗		

NOTES: 1) An edge beam shall be constructed on the high side of roads with a single cross-fall.
2) At the intersection of roads with different road widths, the bollmouths shall be constructed with kerbs prescribed for the bollmouths of the wider roads.



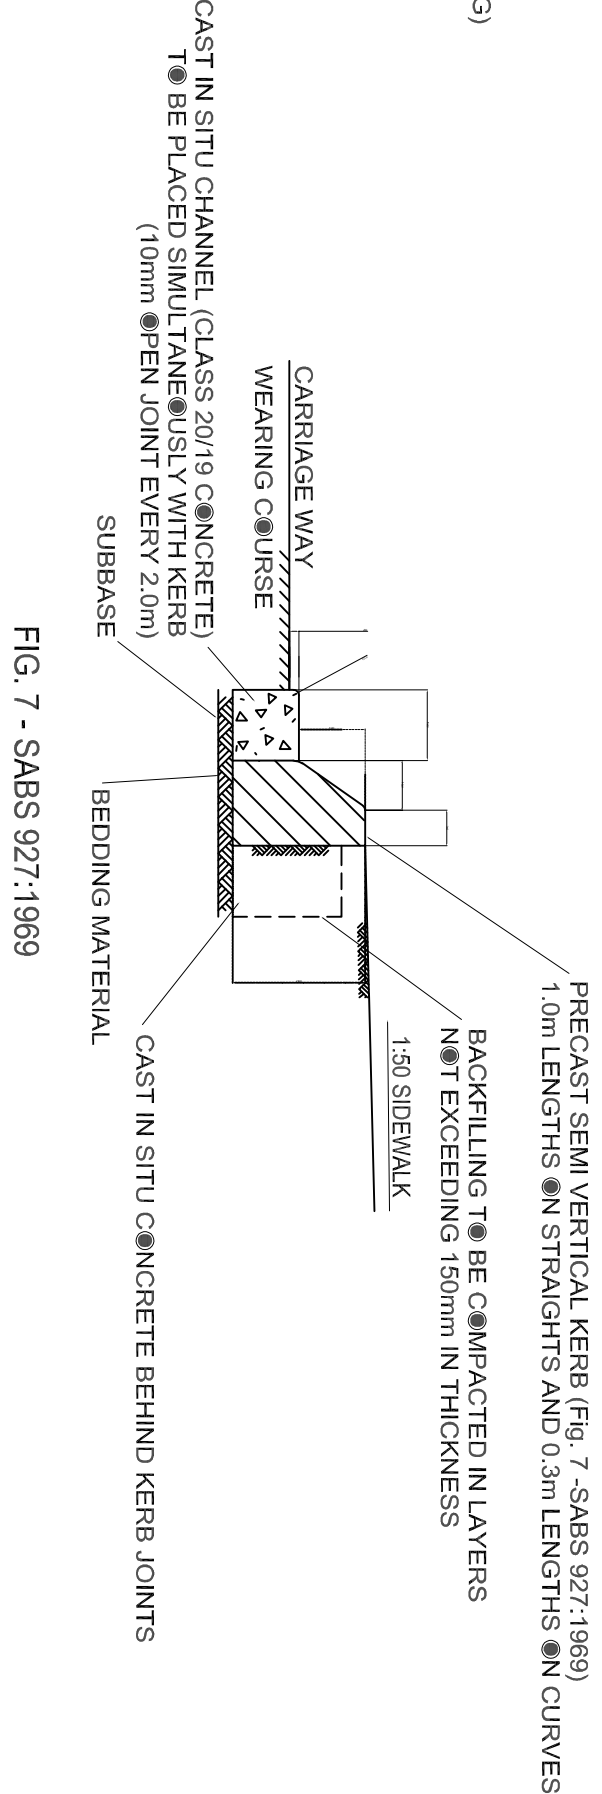


FIG. 7 - SABS 927:1969


DETAIL OF SEMI VERTICAL KERB WITH CHANNEL

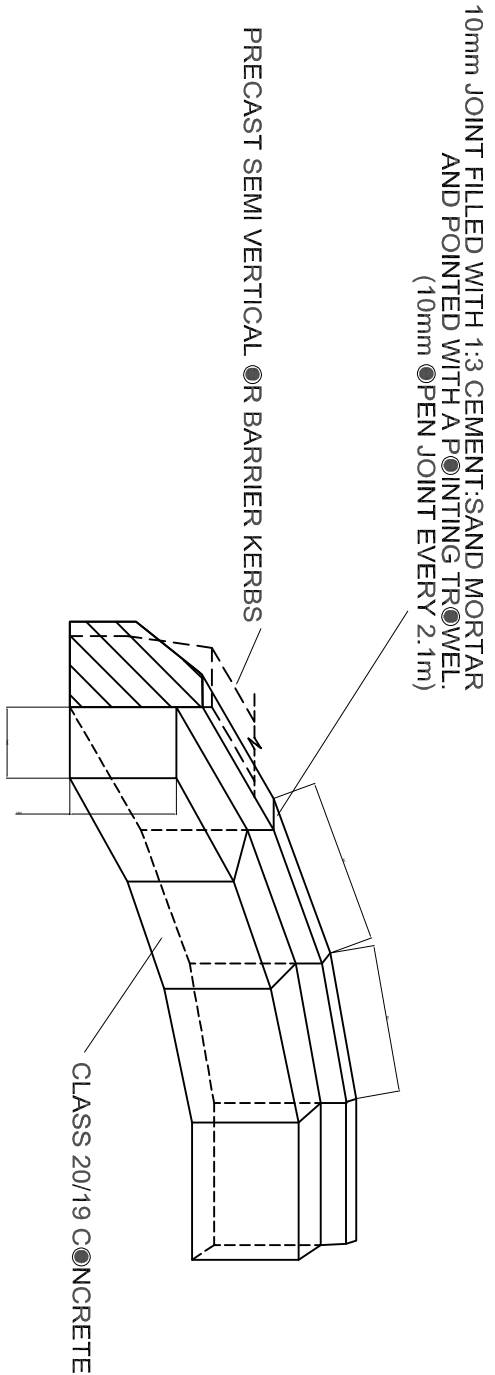

SEMI VERTICAL / BARRIER KERBS ON CURVED SECTIONS

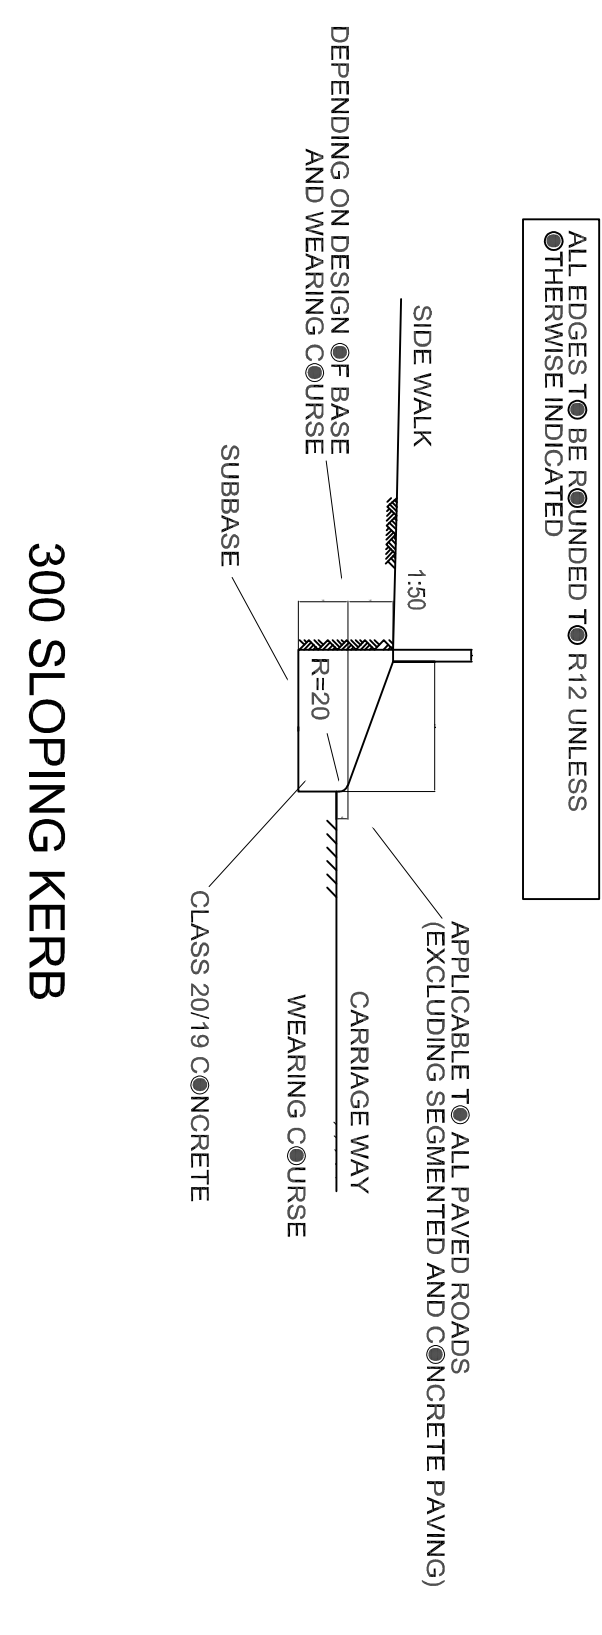


300 SLOPING KERB

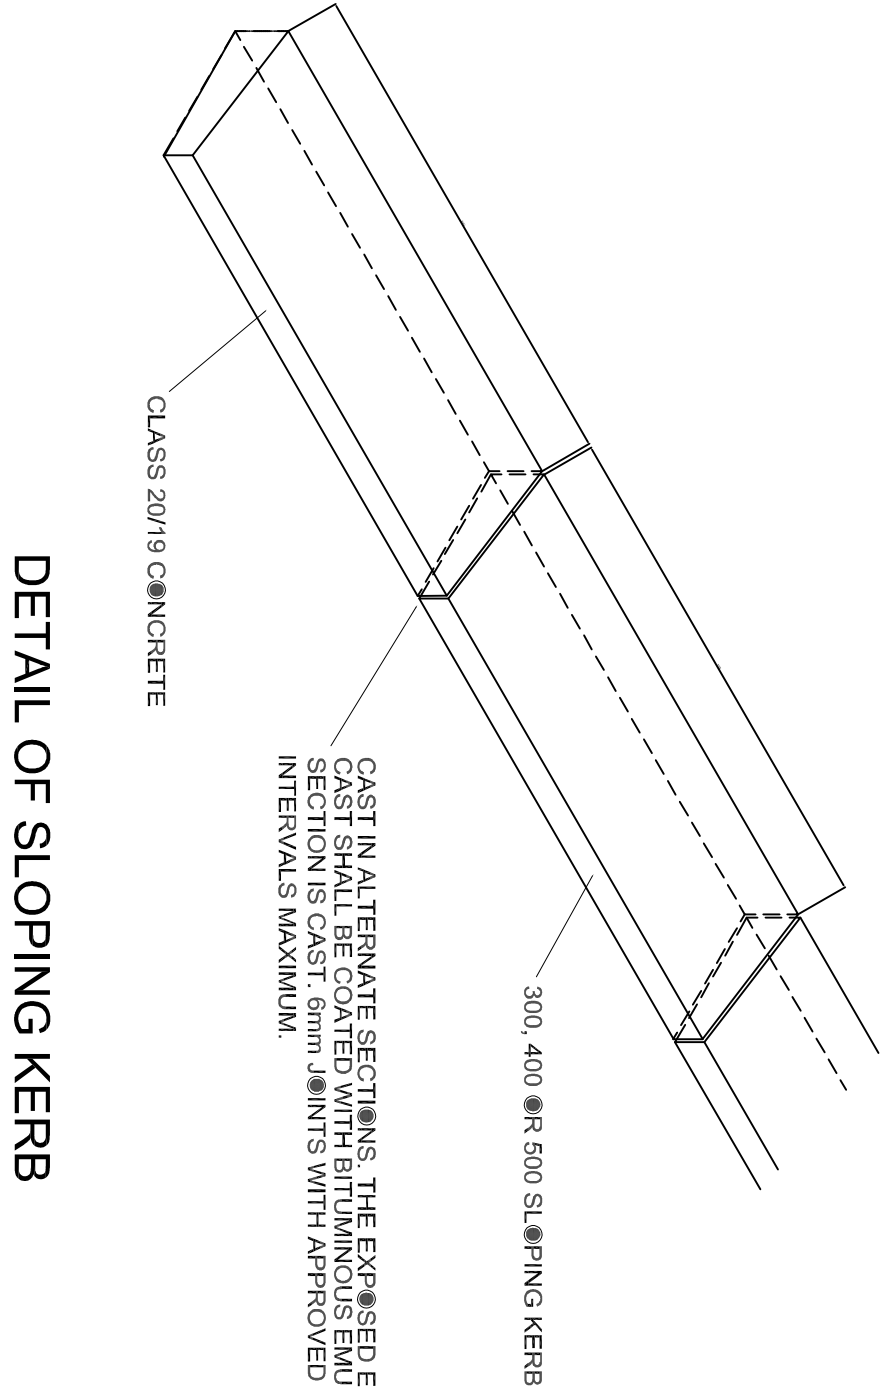


DETAIL OF SLOPING KERB

DETAIL OF BARRIER KERB WITH CHANNEL (FIG. 7 - SABS 927:1969)

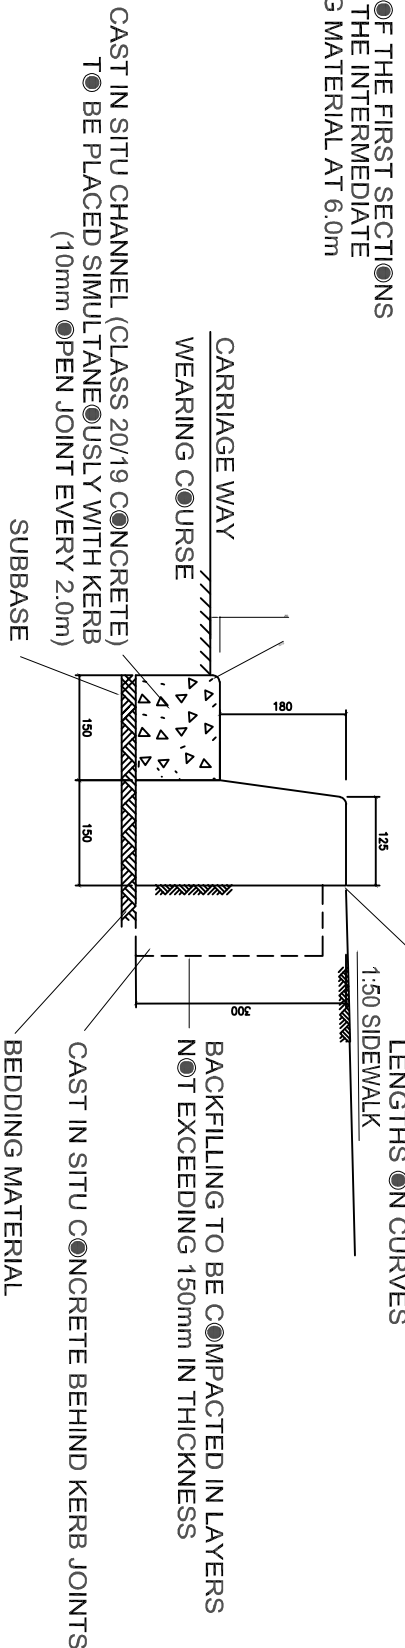


DETAIL OF EDGE BEAM

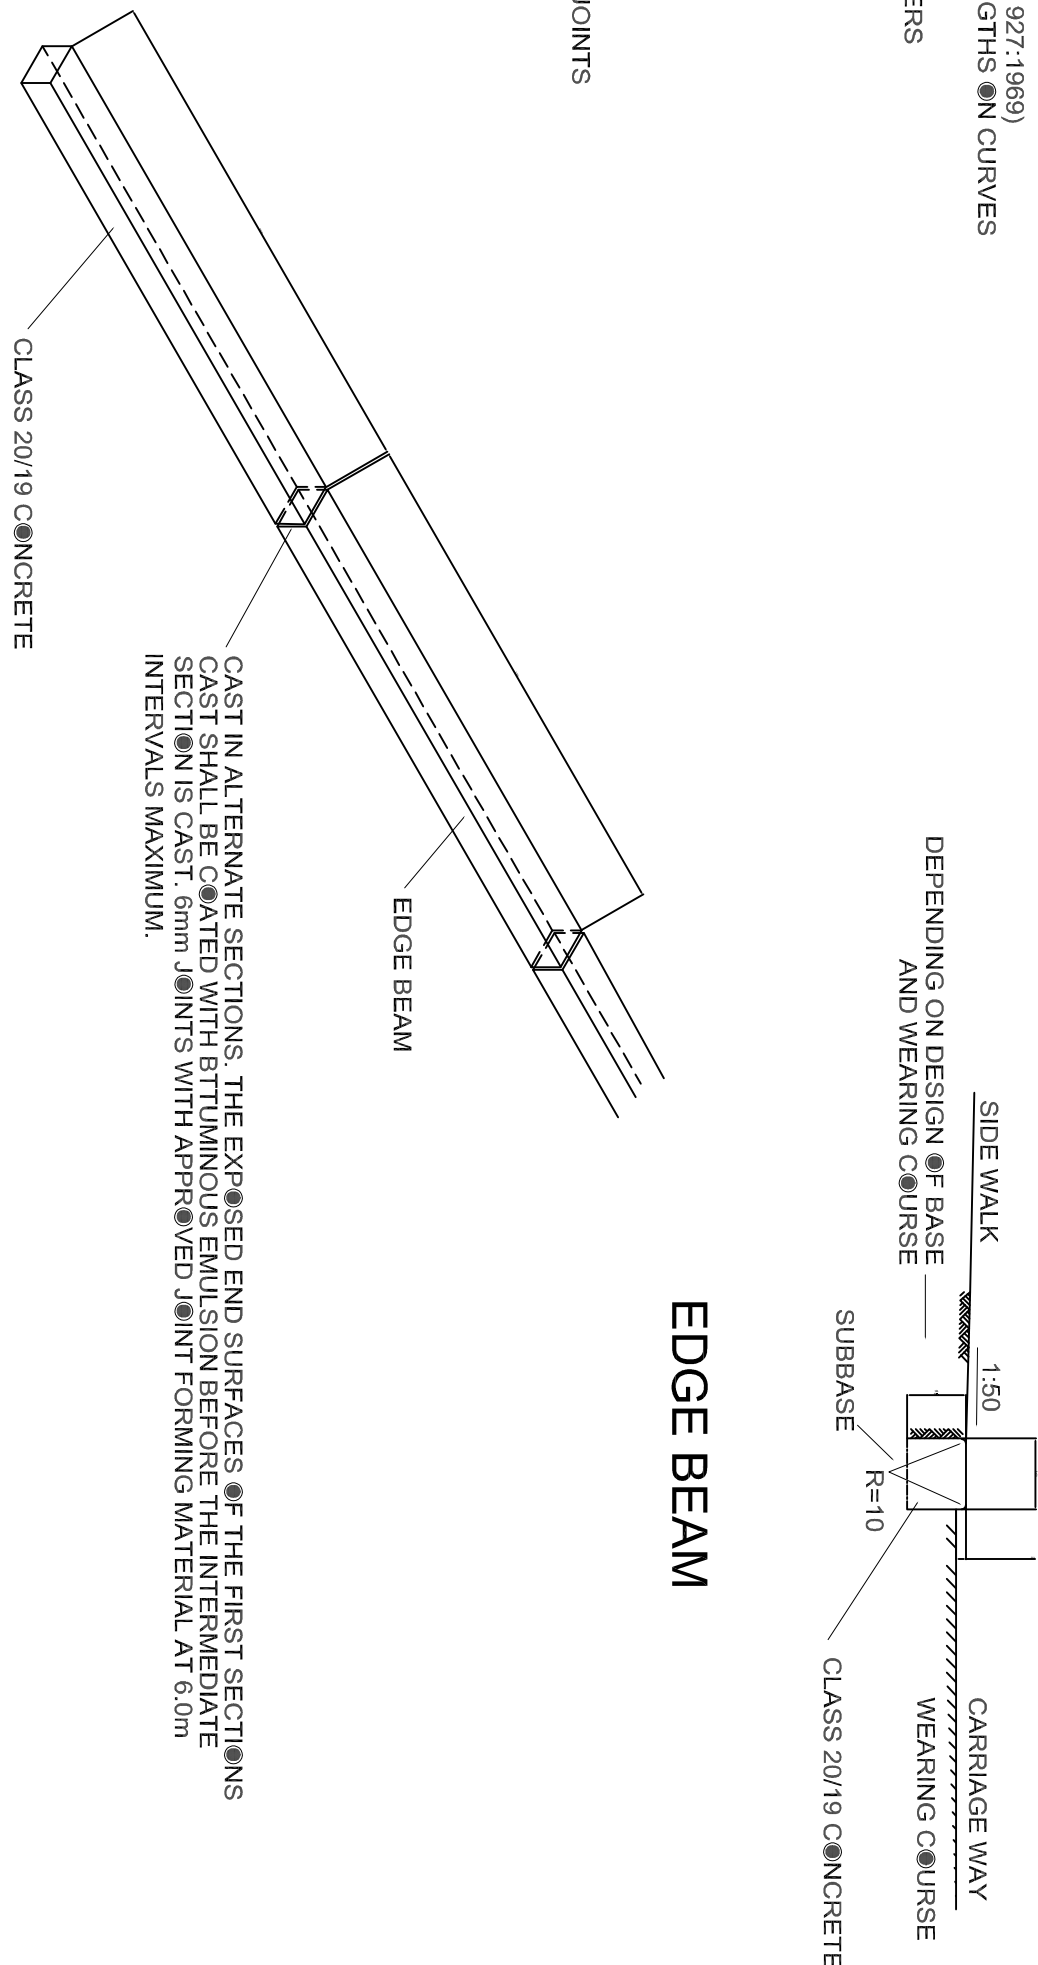


EDGE BEAM

1. THE COPYRIGHT OF THIS DRAWING IS PROHIBITED AND IT MAY NOT BE REPRODUCED IN WHOLE OR PART OR USED FOR ANY PURPOSE WITHOUT THE WRITTEN PERMISSION OF THE COPYRIGHT HOLDER.
2. WORK TO FIGURED DIMENSIONS ONLY.
3. THIS DRAWING IS TO BE READ IN CONJUNCTION WITH ALL RELEVANT ENGINEER'S DRAWINGS AND SPECIFICATIONS.


Drawing A - General Arrangement

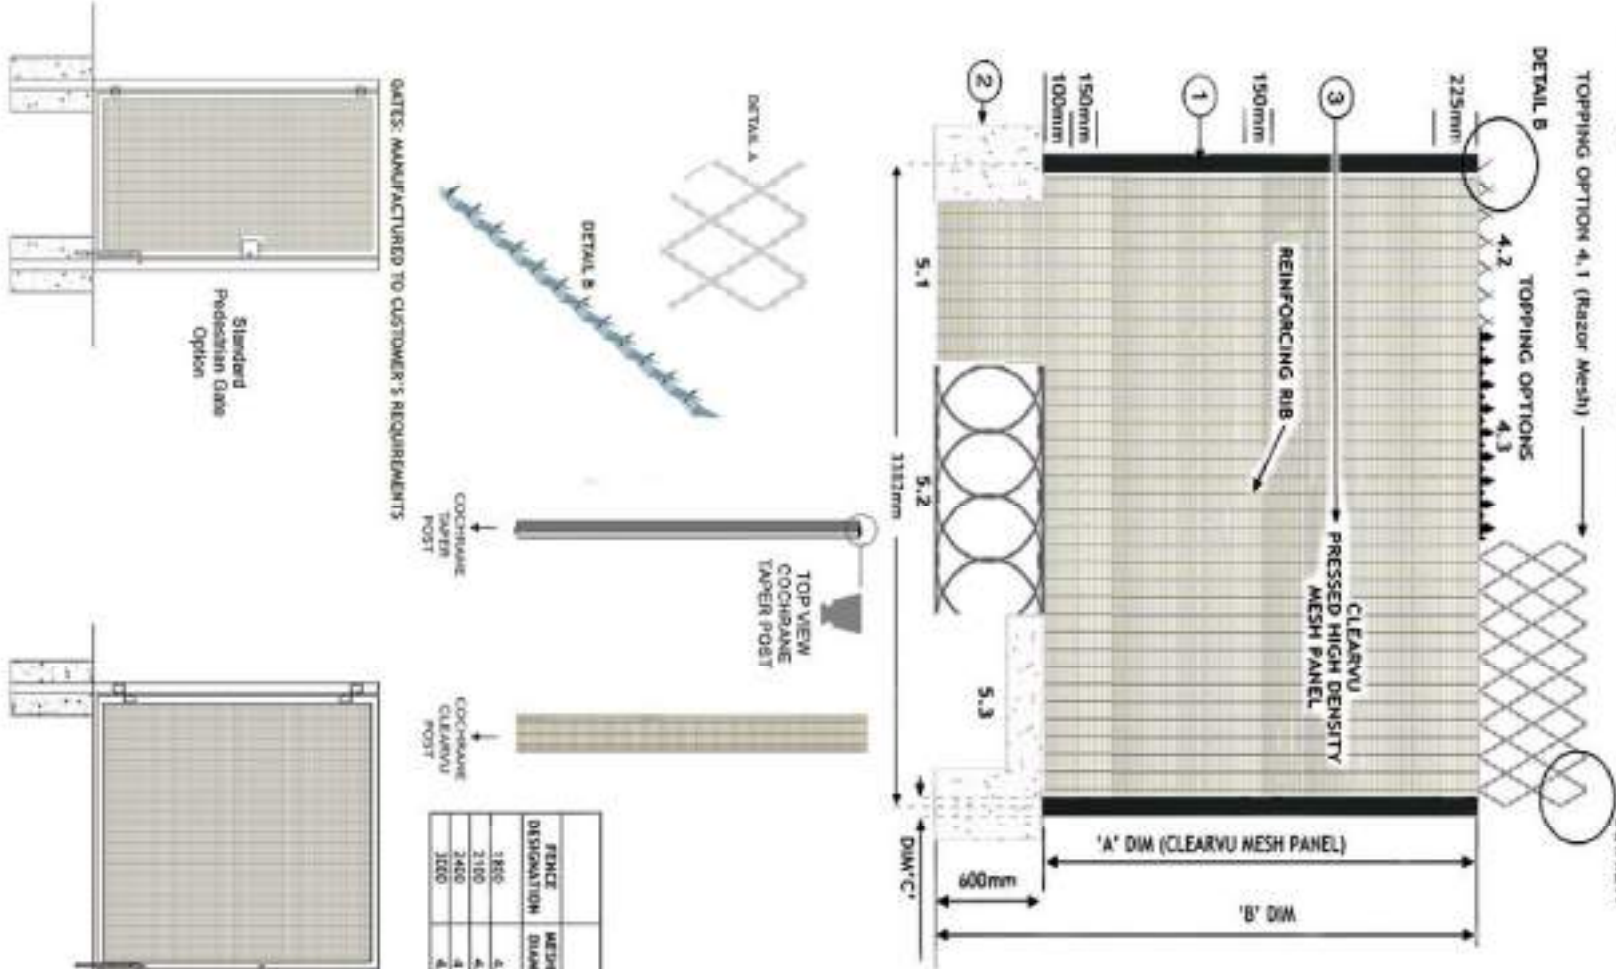


Drawing B - Pressed Panel

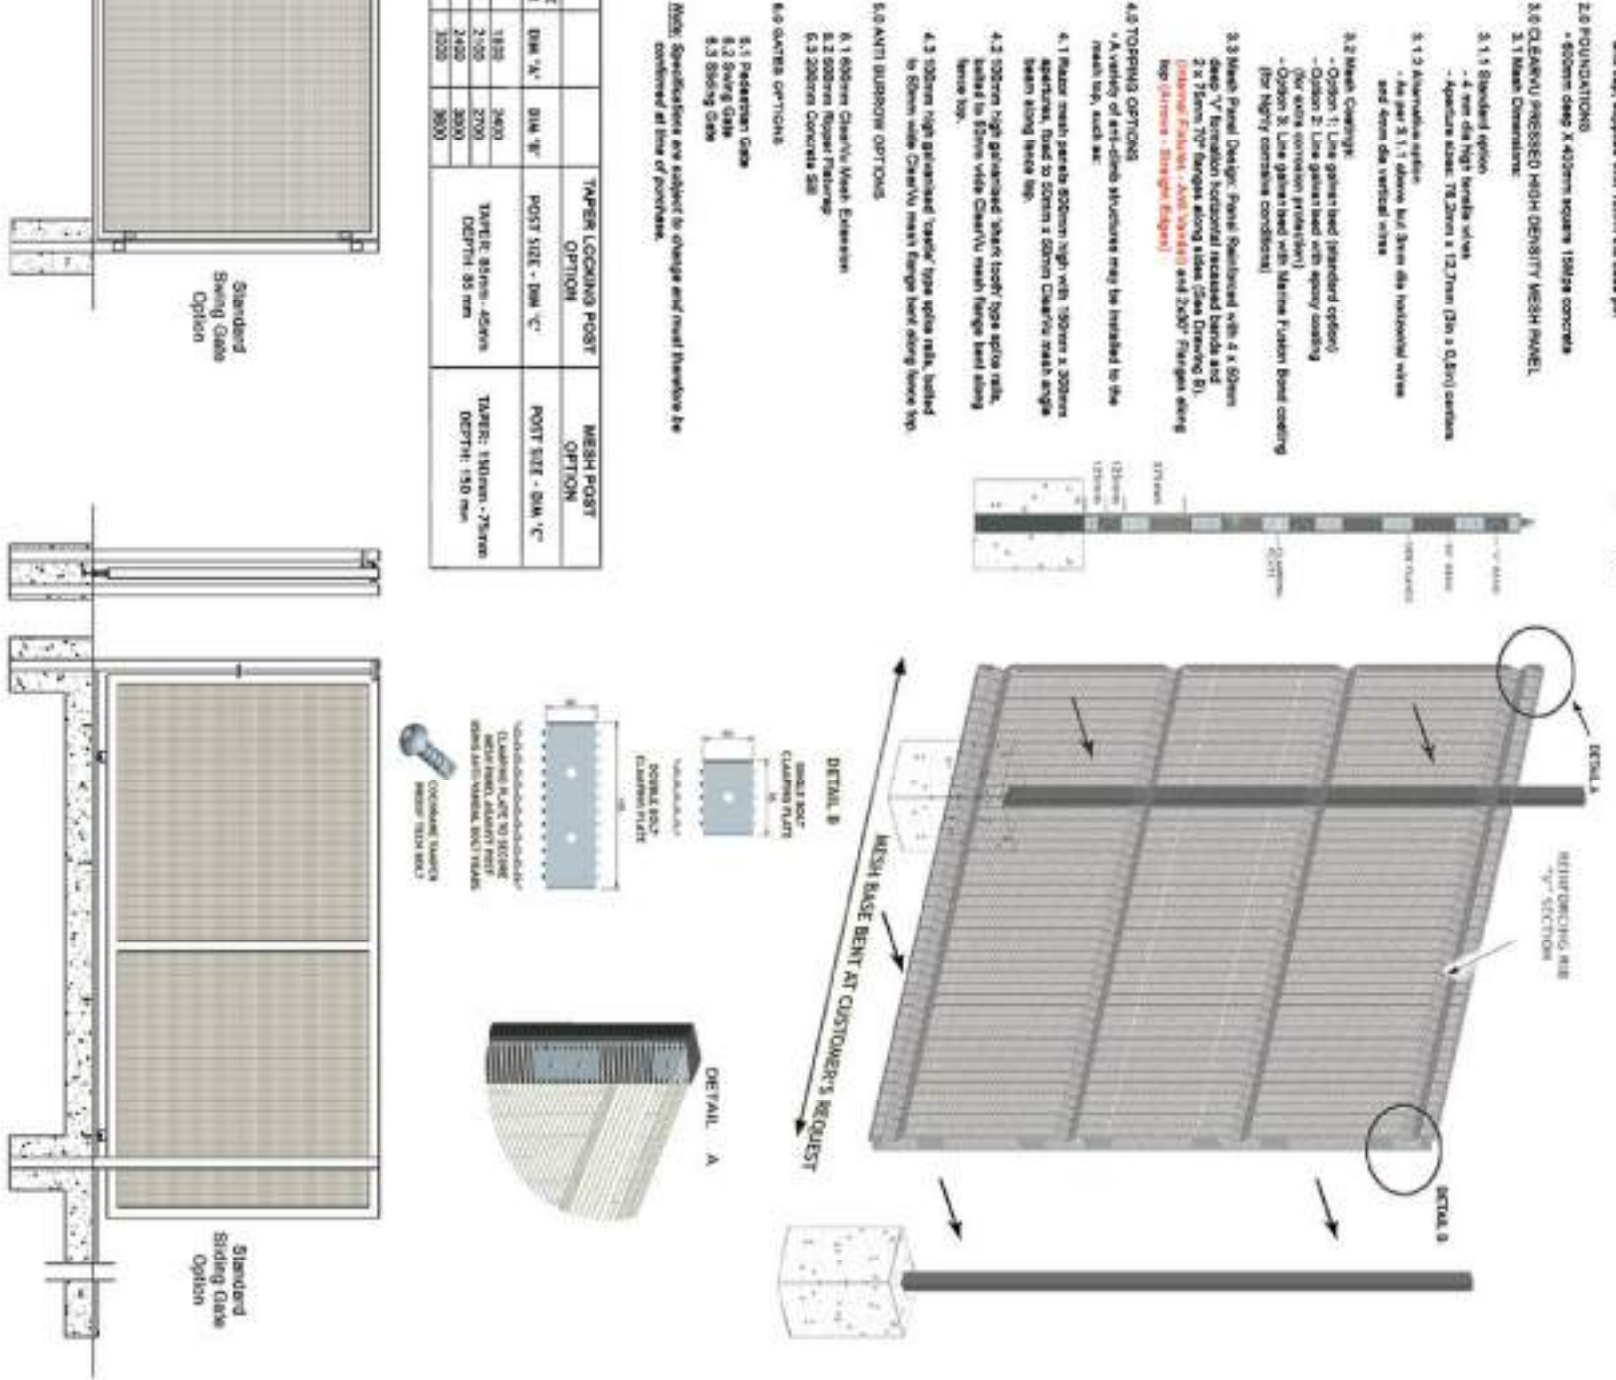

REV.	DESCRIPTION	BY	DATE
STATUS	DETAILED DESIGN		
CLEARVU MUNICIPALITY			
CIVIC CENTRE			
NO. 83 KROGH STREET			
LOUIS TRICHARDT, 0920			
ARCHITECT: VONINGELA CONS. & PROJTS			
531 SECTION E			
GIVANI			
0826			
SITE: 78B NZHELELE STREET			
DZANANI			
TITLE: CLEAR VIEW FENCE			
DETAILS			
SCALE AT A1:	DATE:	DRAWN:	CHECKED:
AS SHOWN	17/06/21	M.T	M.T
PROJECT NO:	DRAWING NO:	REVISION:	
24567	A1/248/17	C	

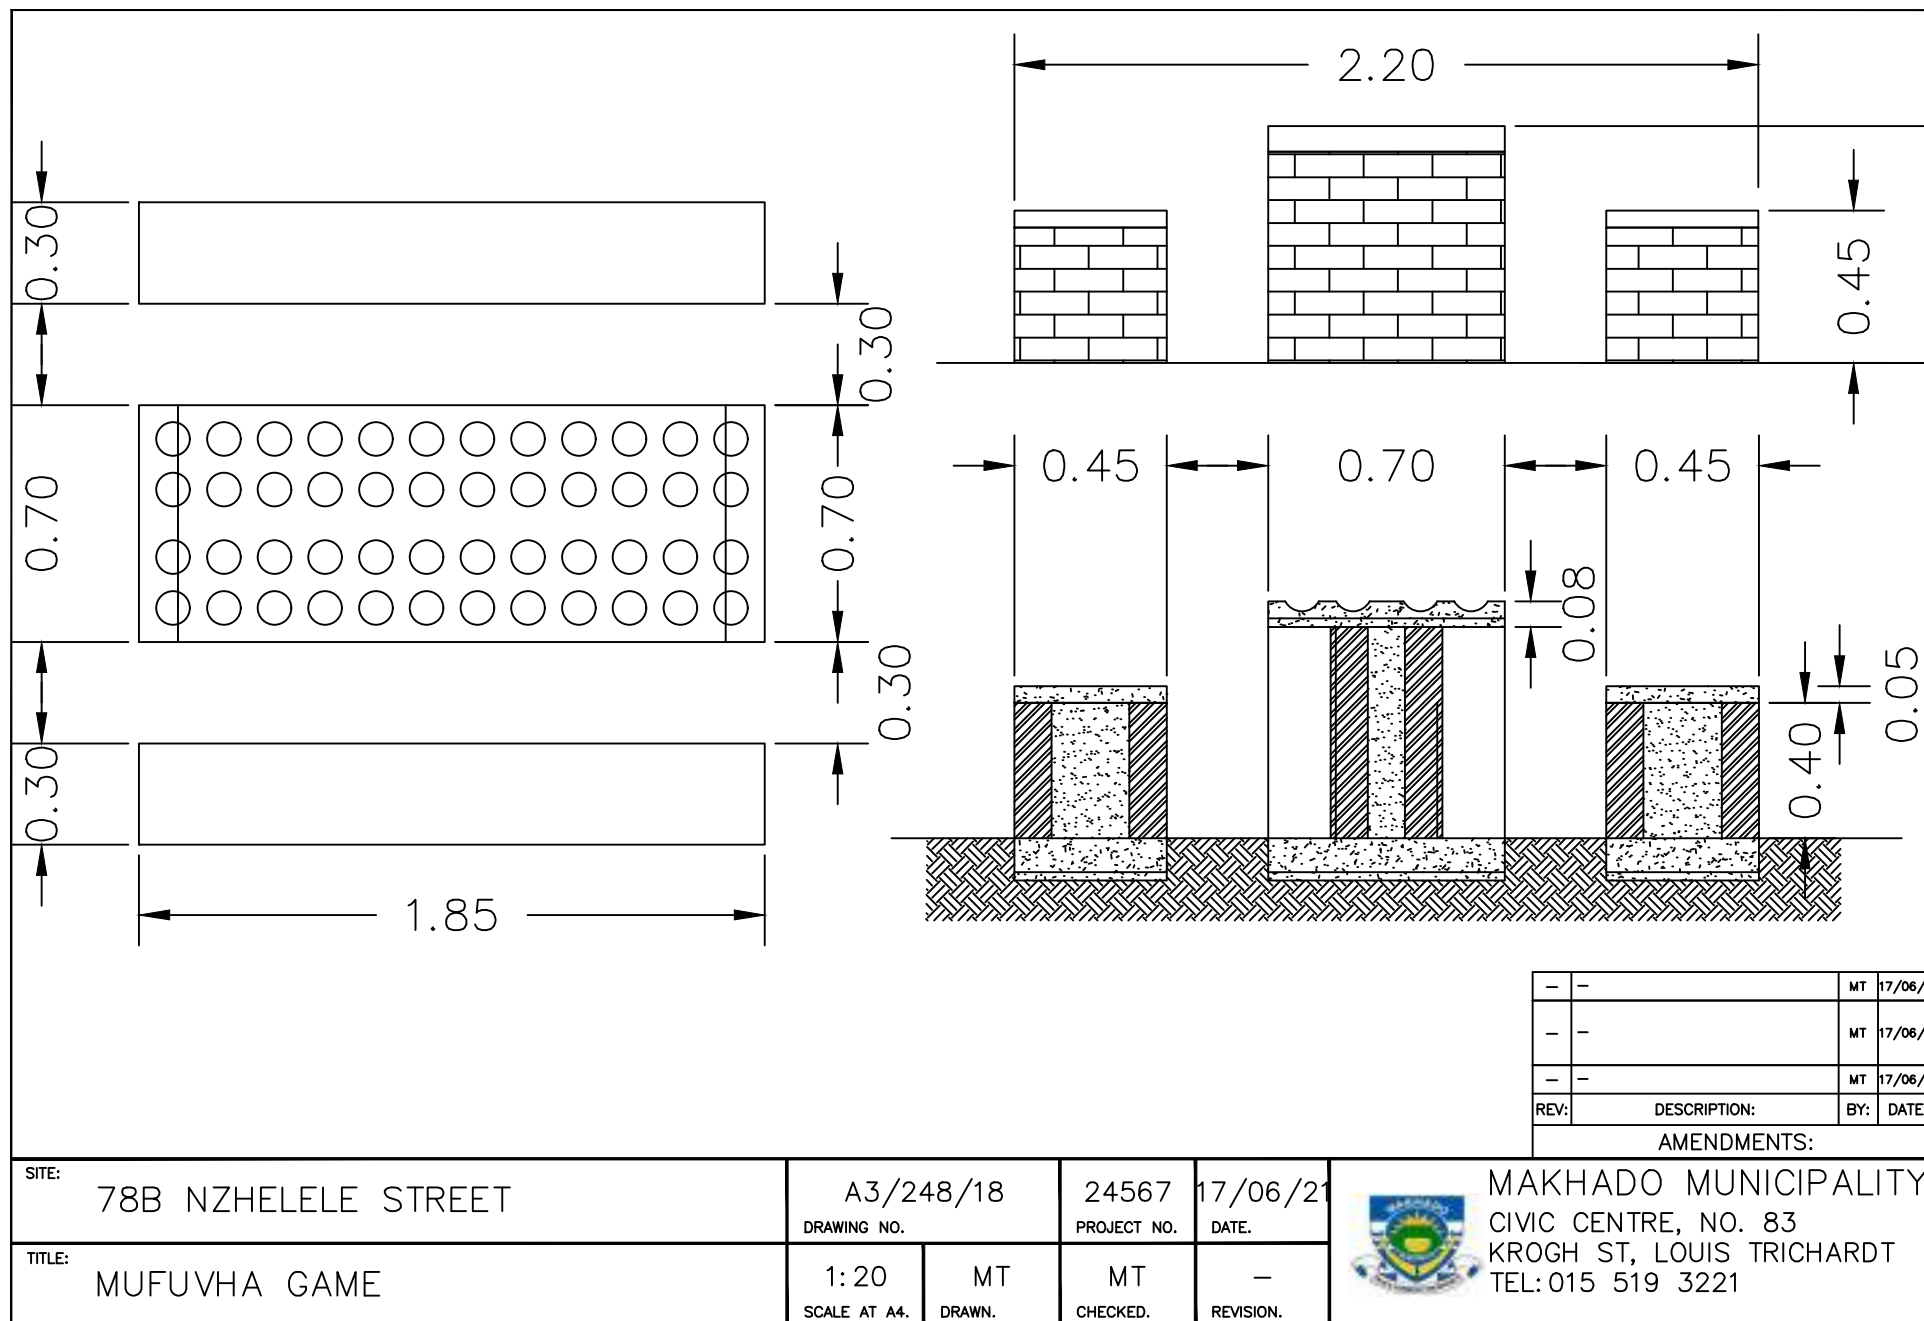

—	—	MT	17/06/21
—	—	MT	17/06/21
—	—	MT	17/06/21
REV:	DESCRIPTION:	BY:	DATE:
AMENDMENTS:			

SITE: 78B NZHELELE STREET		A3/248/18 DRAWING NO.		24567 PROJECT NO.	17/06/21 DATE.	 MAKHADO MUNICIPALITY CIVIC CENTRE, NO. 83 KROGH ST, LOUIS TRICHARDT TEL: 015 519 3221
TITLE: MUFUVHA GAME		1:20 SCALE AT A4.	MT DRAWN.	MT CHECKED.	— REVISION.	